

PROPOSED OFFICE DEVELOPMENT AT TONG CHONG STREET ON SEC.F OF Q.B.M.L.1 AND SEC.N OF M.L.703

Signed
For & on behalf of
Brammar West Ltd

Signed
P. Director of
Buildings &
Lands


GROUND FLOOR PLAN
SCALE 1:400

WONG & QUANG (HK) LTD.

德宏大廈(一期) 香港糖廠街
Devon House (Phase 1) Tong Chong Street, HK

Annexure to Memorial No. 5437095



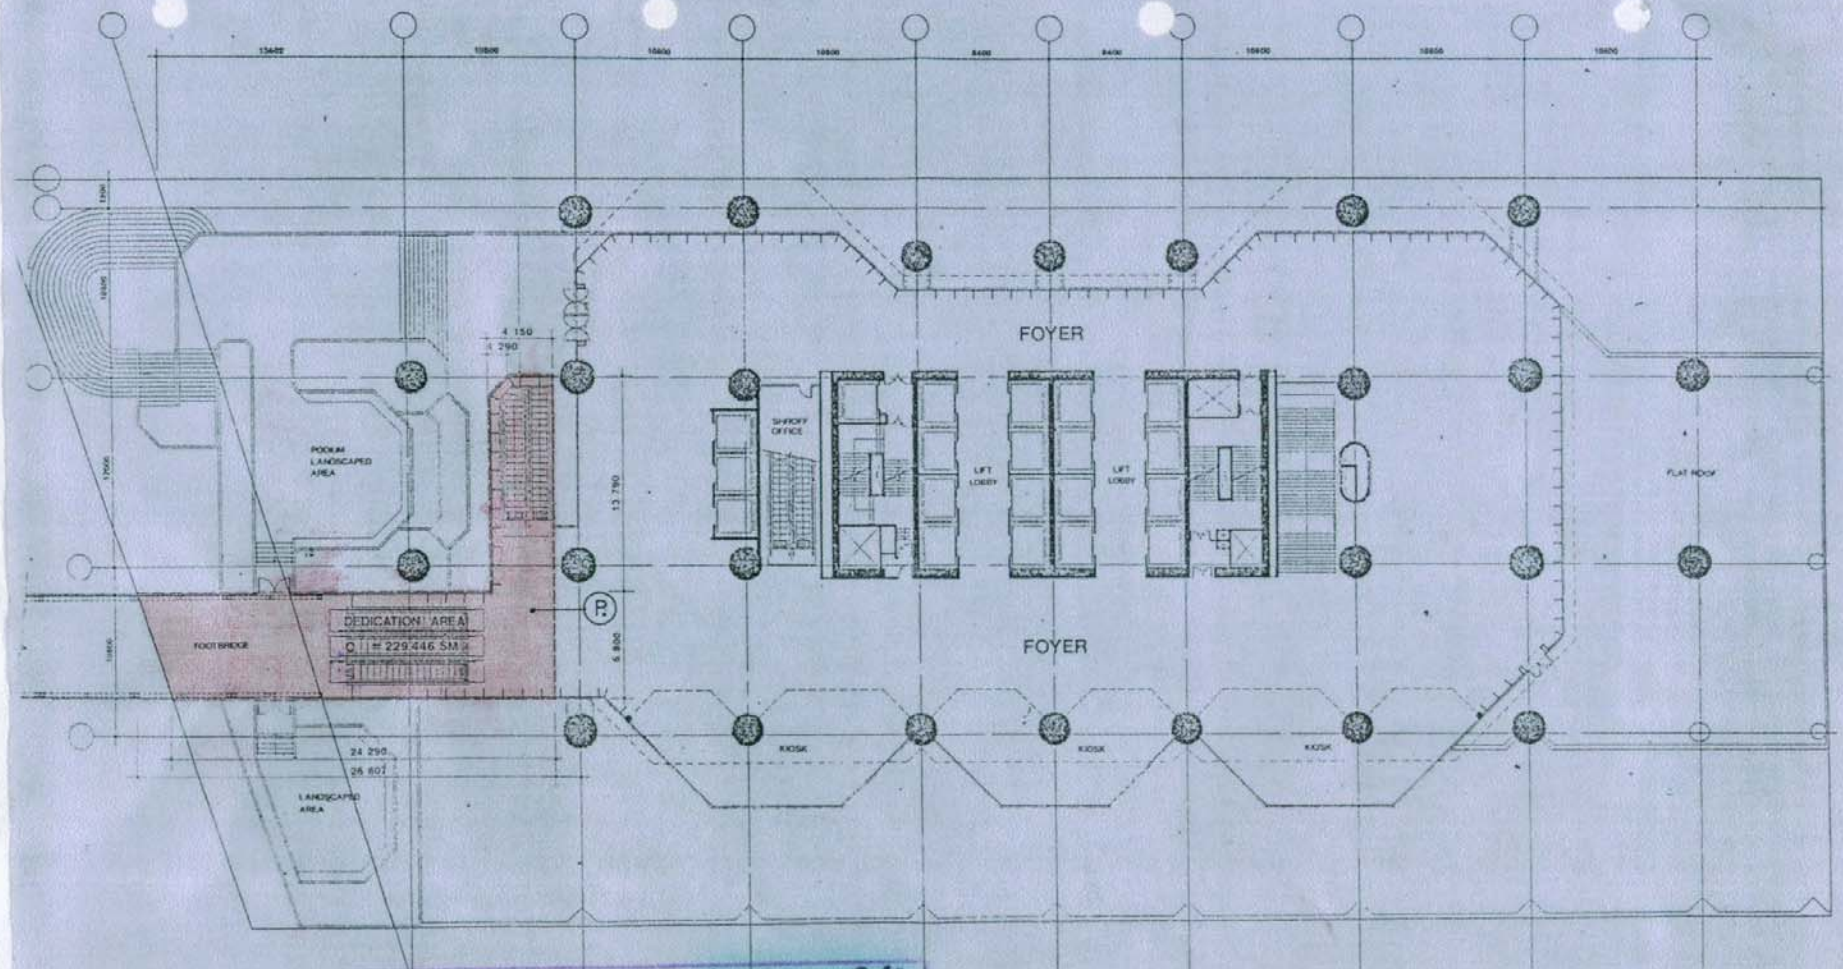

Annexure to Memorial No. 5437095

PROPOSED OFFICE DEVELOPMENT AT TONG CHONG STREET
ON SEC.F OF Q.B.M.L.1 AND SEC.N OF M.L.703

Signed
Fav & on behalf
of Braemar West
Ltd

Signed,
p. Director of
Buildings & Lands

1ST FLOOR PLAN
SCALE 1:400

WONG & BUVANG ENGINEERS



德宏大廈(一期) 香港糖廠街
Devon House (Phase 1) Tong Chong Street, HK