

DEDICATION FOR ROAD JUNCTION IMPROVEMENT

(a) J/O MATHESON STREET & RUSSELL STREET


1.	11.30x14.60x0.5	=	82.490 S.M.
2.		=	19.300 S.M.
3.		=	4.710 S.M.
TOTAL		=	106.500 S.M.

(b) J/O CANAL ROAD EAST & SHARP STREET EAST

4.	7.70x8.8x0.5-7.10 sm.	=	26.780 S.M.
----	-----------------------	---	-------------

TOTAL AREAS

106.50 + 26.78	=	133.280 S.M.
----------------	---	---------------------

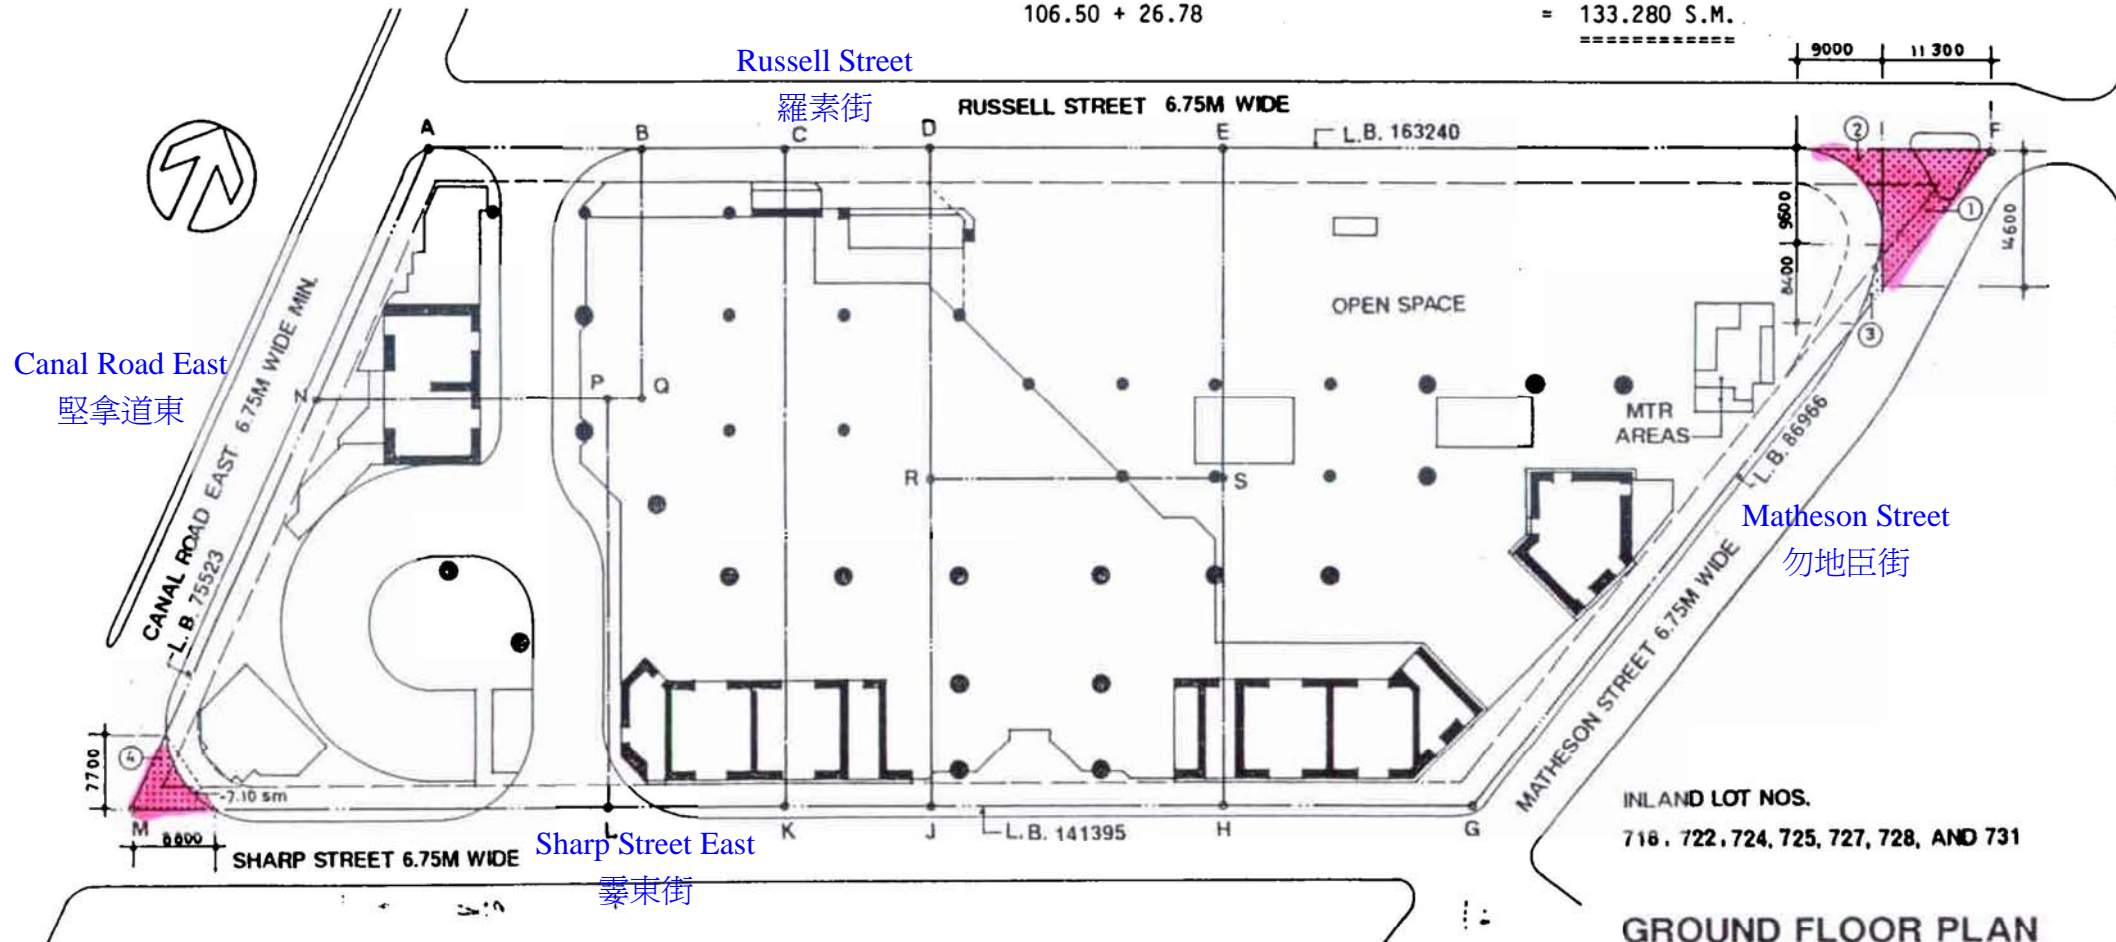

Time Square 1 Matheson Street, Causeway Bay 時代廣場，香港銅鑼灣勿地臣街1號

GROUND FLOOR PLAN

DRAWING NO. DD-02

SCALE 1:800