




註冊摘要編號 MN: 11112301530019 A3C

皇后大道中

QUEEN'S ROAD CENTRAL

MELBOURNE PLAZA

LIU CHONG HING BANK BUILDING

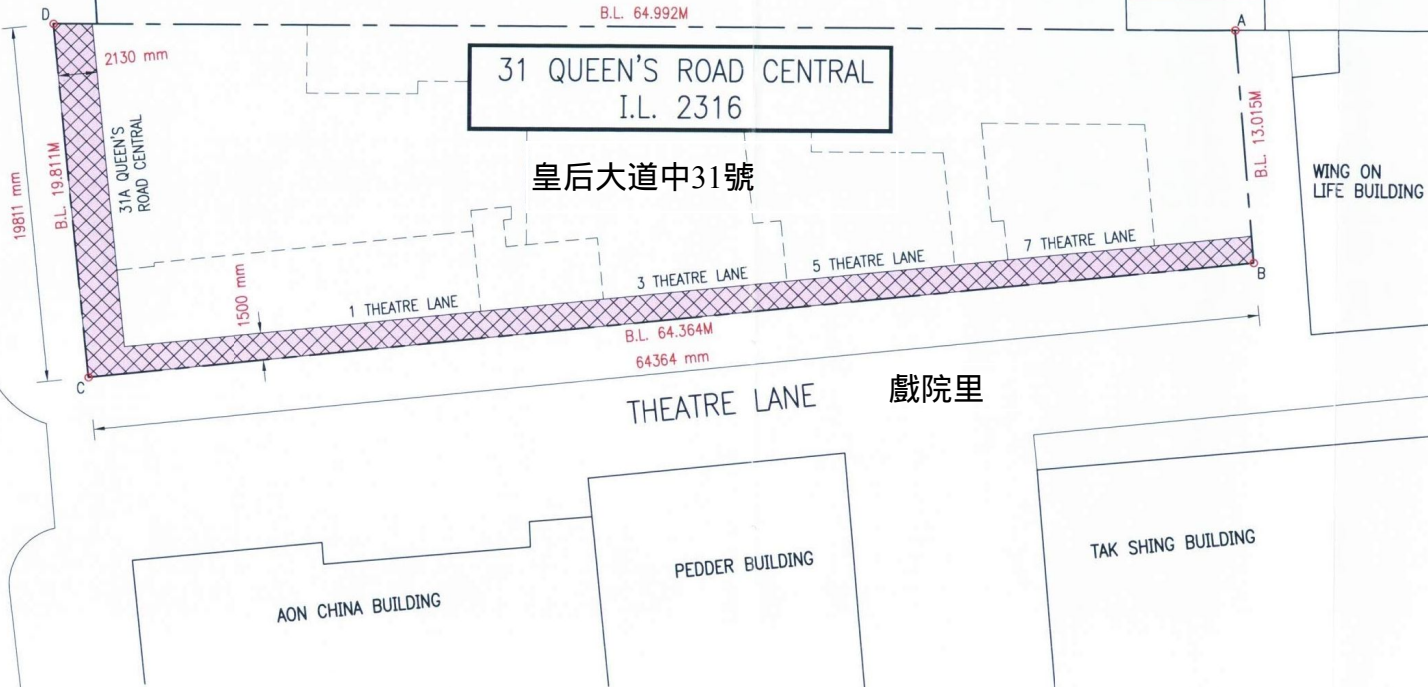

31 QUEEN'S ROAD CENTRAL
I.L. 2316

皇后大道中31號

THEATRE LANE 戲院里

GROUND FLOOR PLAN

LEGEND :

PINK CROSS-HATCHED BLACK AREA DEDICATED TO PUBLIC FOR THE PURPOSE OF PASSAGE = 135.334 SQ.M WITH MINIMUM CLEAR HEADROOM OF 3.5 M

POINT	CO-ORDINATES DATA	
	NORTHING	EASTING
A	815946.156	834213.662
B	815935.640	834221.330
C	815896.537	834170.206
D	815912.289	834158.191

Revision / Submission 修改版 / 報批			
No. 編號	Description 說明	Date 日期	Approved 審定
A	INFORMATION	FEB. 11	RBC
B	SUBMISSION	SEP. 11	RBC

Bernard M.B. Hui
 BAAS B Arch(Dist) FHKIA RIBA
 Authorized Person-Architect

- 本圖紙及其內容的版權屬許李毅建築師有限公司所有。
- 未經本公司董事書面同意，不得複製此圖紙內任何內容或設計。
- 切勿直接從圖紙上量度尺寸。
- 所有尺寸必須在工地現場檢查及審核。
- 此圖紙必須與規格說明書及其它有關圖紙一併閱讀。
- 如發現內容有任何謬誤之處，應立刻通知建築師。
- This drawing and the contents herein are the copyright of Rocco Design Limited.
- No part of the drawing and the design contained herein may be reproduced without the prior written consent of a director of Rocco Design Limited.
- Do not take measurements directly from this drawing.
- Check and verify all dimensions on site.
- Read this drawing in conjunction with the specifications and all other related drawings.
- Notify the Architect immediately of any discrepancy found herein.

Client 發展商
 THE LUK HOI TONG CO., LTD.

Project Manager 項目經理

Project 項目
 REDEVELOPMENT OF
 31 QUEEN'S ROAD,
 CENTRAL, HONG KONG

Drawing Title 圖名
 DEDICATION PLAN
 (AREA OF DEDICATION TO PUBLIC)

First Production Date 初製圖日期 FEB. 11
 Print Date 付印日期

Scale 比例	Drawn 製圖	Checked 校對
1:300	ENS	AQ
Job No. 工程編號	Drawing No. 圖紙編號	Revision 修改版
1518	B251	B

ROCCO DESIGN LIMITED
 ARCHITECTS
 許李毅建築師有限公司