


CALCULATIONS REFER
DRAWING NO. DD-04

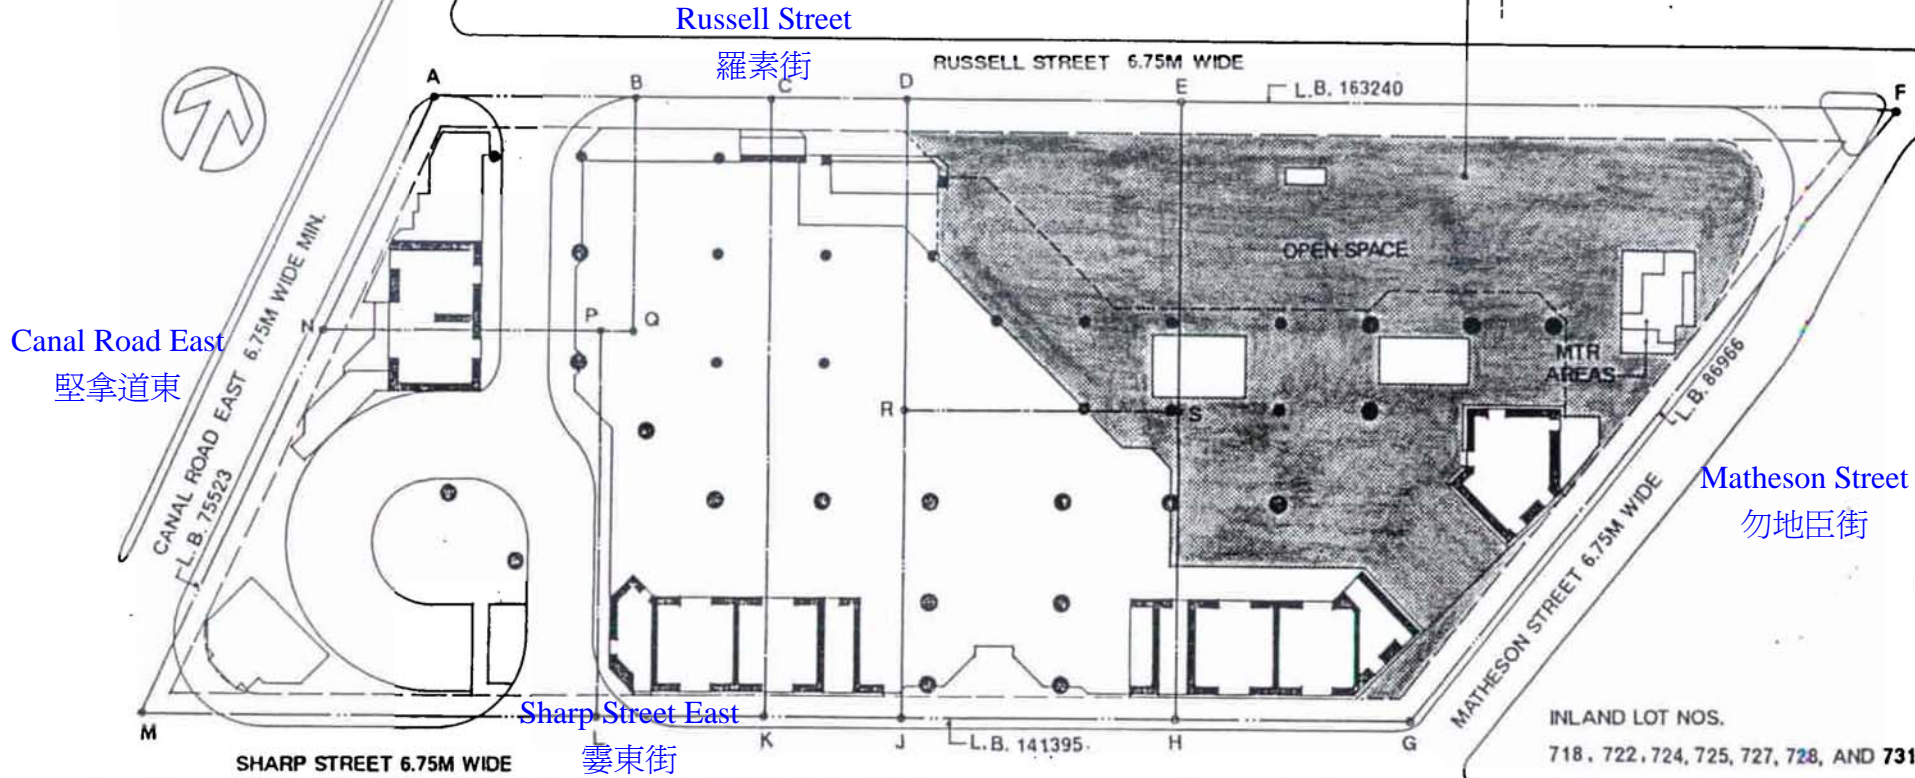

Time Square 1 Matheson Street, Causeway Bay 時代廣場，香港銅鑼灣勿地臣街1號

GROUND FLOOR PLAN
DRAWING NO. DD-03
SCALE 1:800