




TYPICAL FLOOR PLAN  
MODULE A1 - A5 & C

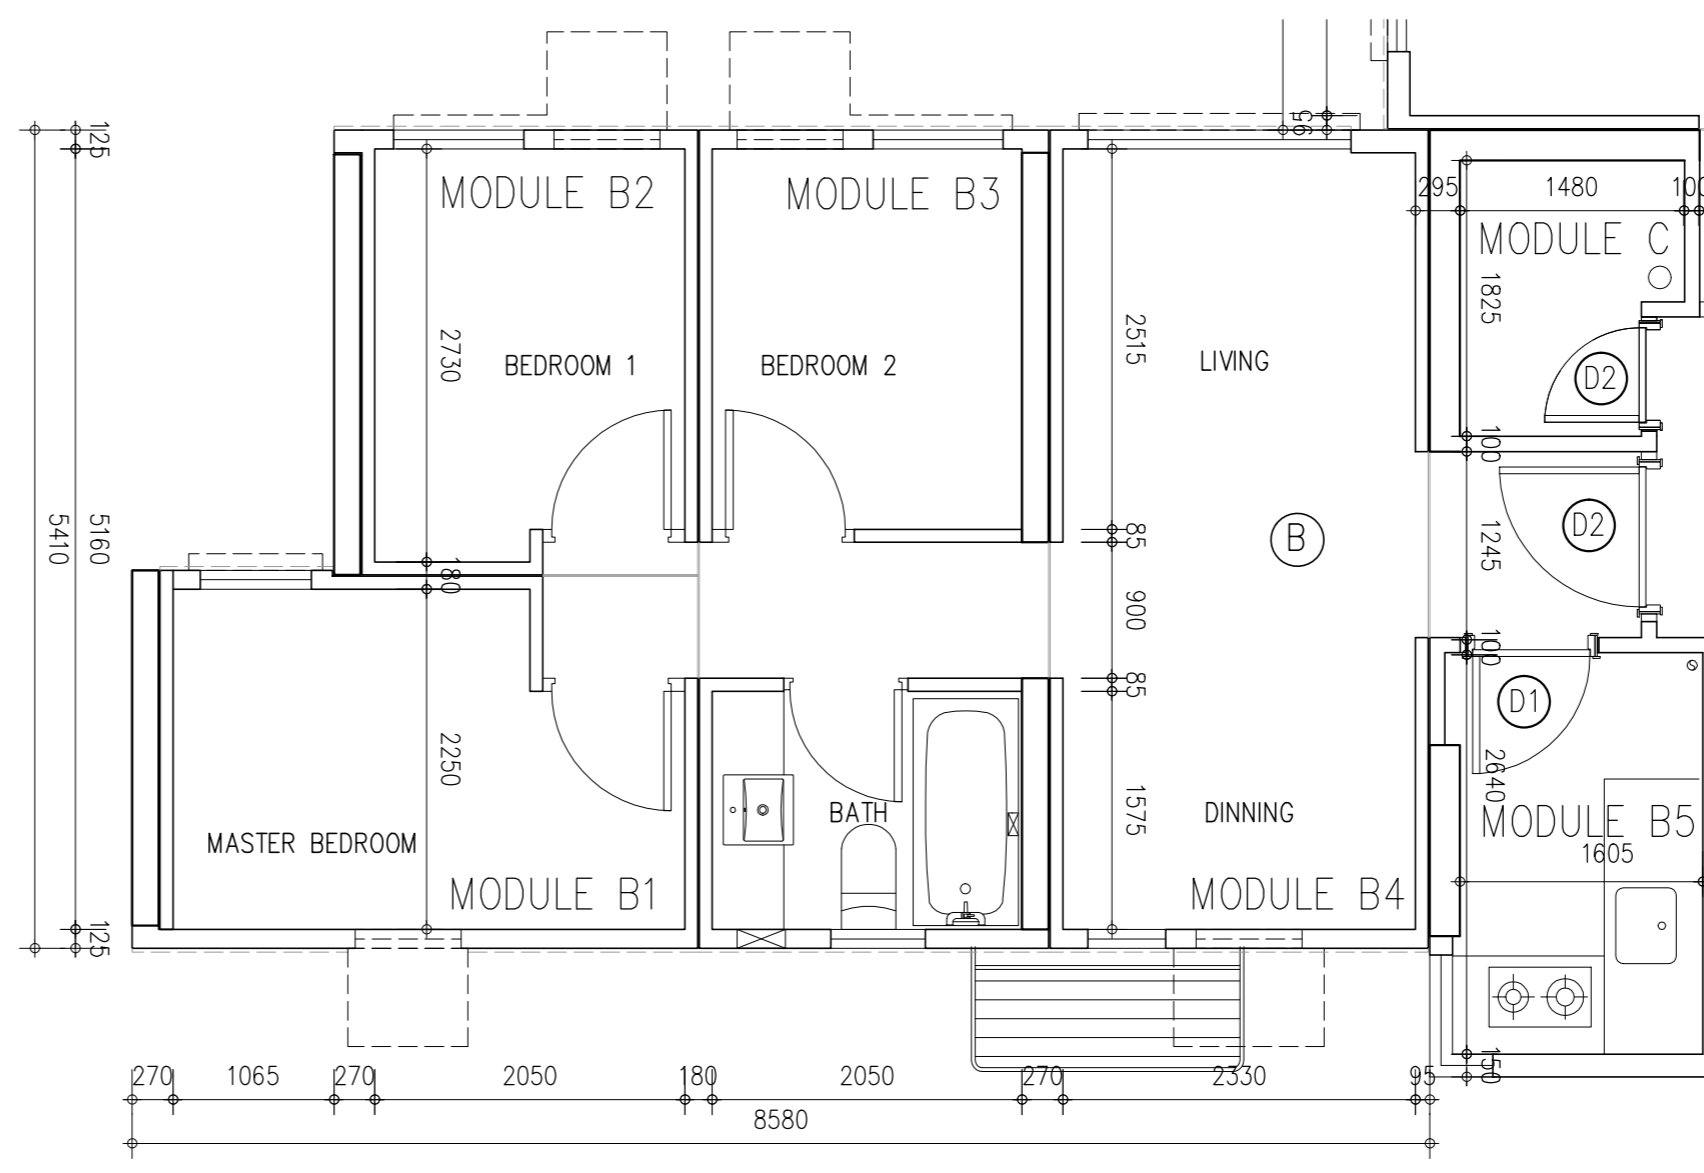


TYPICAL FLOOR PLAN  
MODULE B1 - B5 & C

Client :  
  
 YAU LEE WAH CONCRETE PRECAST PRODUCTS COMPANY LIMITED  
 10/F, TOWER 1, ENTERPRISE SQUARE,  
 9 SHEUNG YUET ROAD, KOWLOON BAY, HONG KONG  
 T +852 2753 4325  
 F +852 2753 4329  
 E ylwprecast@yulee.com  
 www.yulee.com

Architectural Designer :  


Structural, Civil and Geotechnical Designer :  


Building Services Designer :  


Project :  
 PRE-ACCEPTANCE SUBMISSION FOR  
 CONCRETE MIC SYSTEMS  
 (MODEL NO. : CONCRETE MIC 1.0)

Drawing Title :  
 TYPICAL FLOOR PLAN  
 MODULE A1-A5, B1-B5 & C

Designed By :  
 NC

Drawn By :  
 BW

Date :  
 28-02-2019

Approved :  
 TC

CAD REF :  
 C:\Users\nc\Desktop\SK018

Scale :  
 1:50

Drawing No.

Job No. : NT1632	Drawing Status. -	Rev. -	Size A2
---------------------	----------------------	-----------	------------