




LEGEND :
 PLAN VIEW - MAINTENANCE ACCESS PANEL (500mmW. X 300mmH.)
 ELEVATION VIEW - MAINTENANCE ACCESS PANEL (500mmW. X 300mmH.)

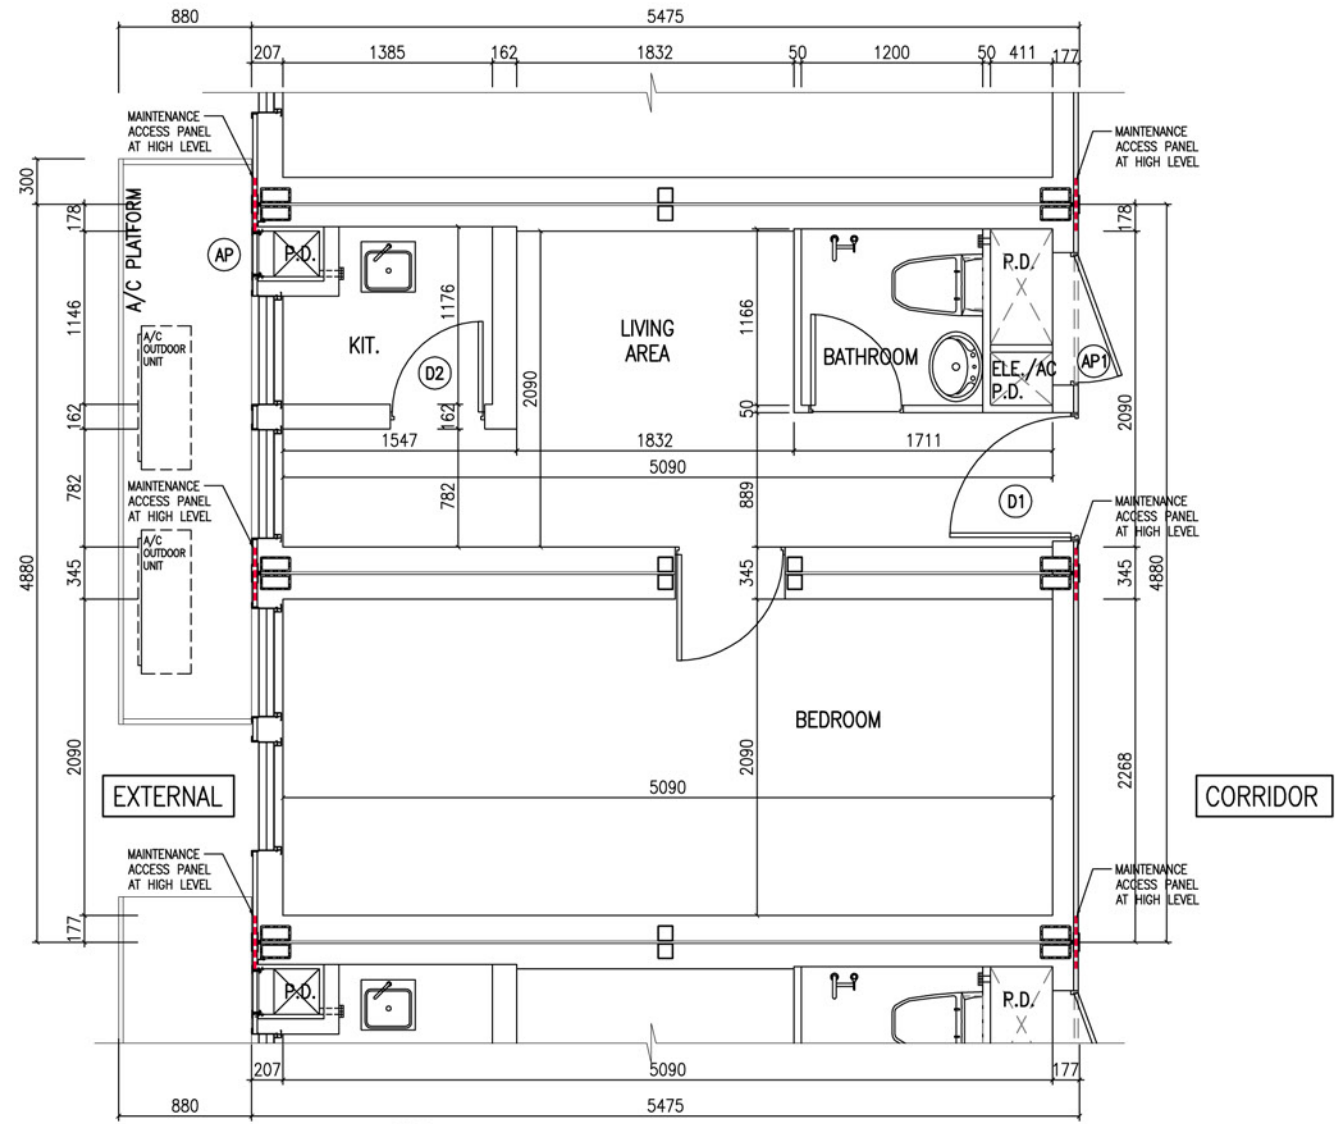


1 MODULE TYPE T1 - PLAN
 SCALE 1:50

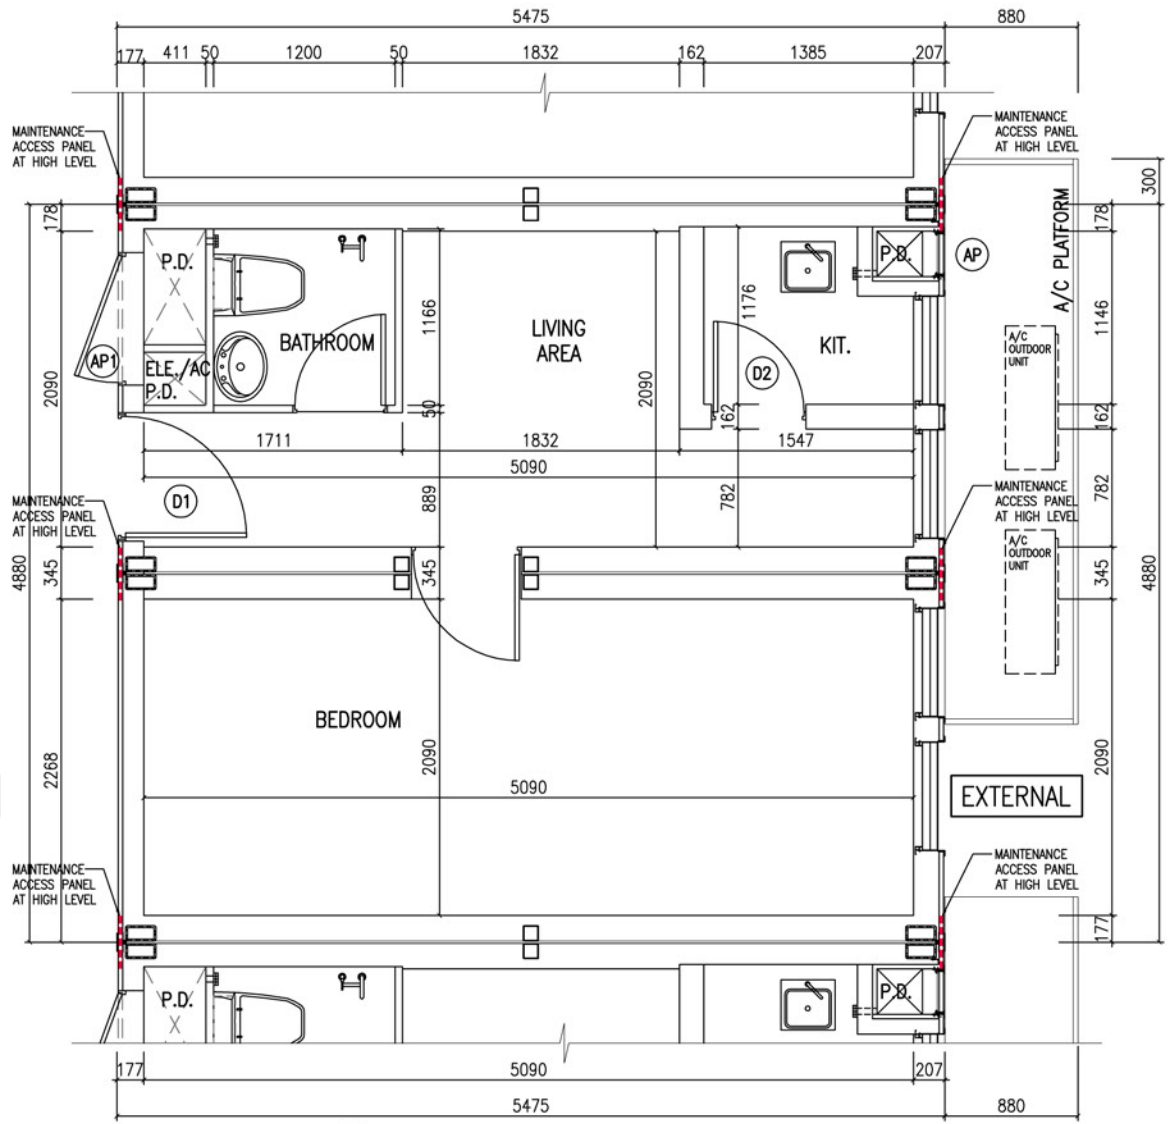

3 MODULE TYPE T2 - PLAN
 (IDENTICAL TO TYPE T1 BUT MIRRORED)
 SCALE 1:50

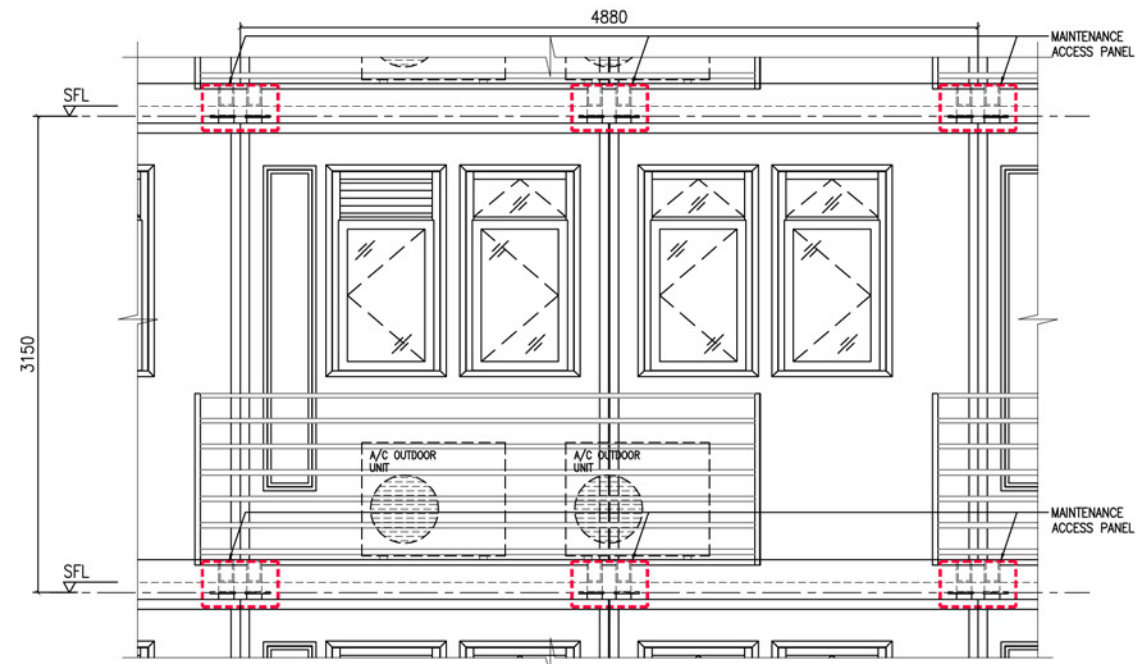

2 MODULE TYPE T1 - FRONT ELEVATION
 SCALE 1:50

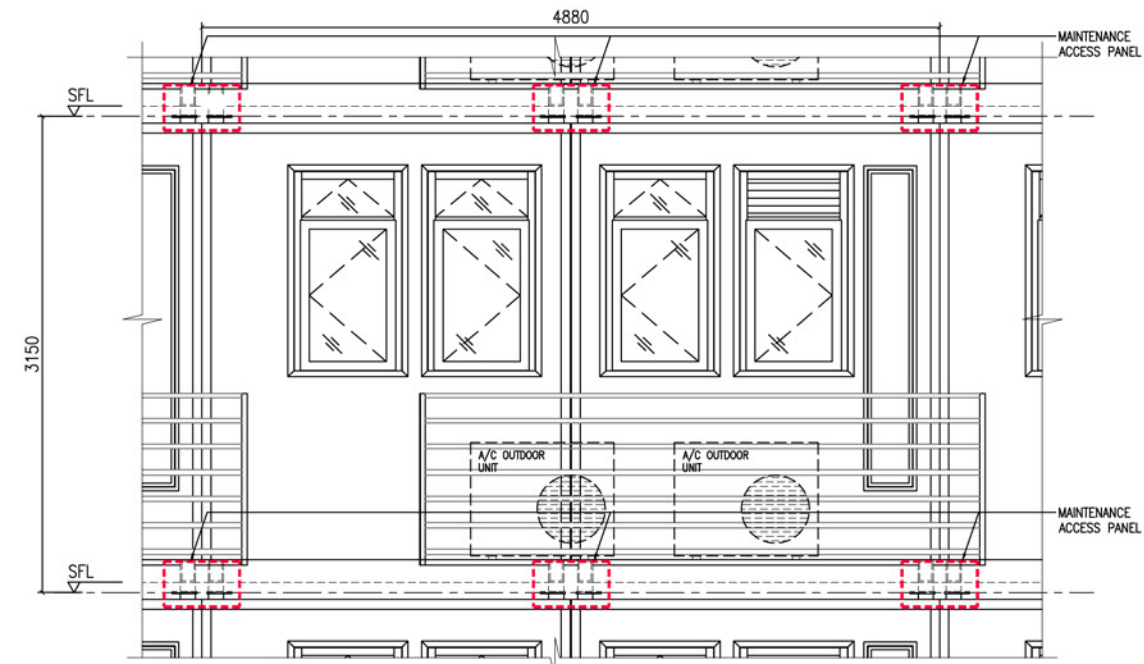

4 MODULE TYPE T2 - FRONT ELEVATION
 (T2 IS IDENTICAL TO TYPE T1 BUT MIRRORED)
 SCALE 1:50

REVISION		
NUMBER / 號	DATE / 日期	AMENDMENT / 修改
-	19/09/2018	

CLIENT



广东铝遊家科技有限公司
 ALUHOUSE TECHNOLOGY (GD) COMPANY LIMITED

AUTHORIZED PERSON & REGISTERED STRUCTURAL ENGINEER
P&T Architects and Engineers Limited
 巴馬丹拿建築及工程師有限公司
 www.p-t-group.com T: 852-2575 6575

BUILDING SERVICES ENGINEER
P&T (M&E) Limited
 巴馬丹拿機電工程顧問有限公司
 www.p-t-group.com T: 852-2836 0002

PROJECT / 工程項目
 PRE-ACCEPTANCE FOR ALUHOUSE STEEL MiC SYSTEM (MODEL NO. HK28)

DRAWING / 圖名
 TYPICAL MODULE PLAN AND ELEVATION (MODULE TYPE T1 & T2)

SCALE / 比例	JOB NUMBER / 工程編號
1:50 @ A3	5558
DATE / 日期	DRAWING NUMBER / 圖號
09/2018	ALU/HK28/T1_T2/001

DESIGNED / 設計 CHECKED / 審核 APPROVED / 審定

• ALL DIMENSIONS ARE IN MILLIMETRES UNLESS OTHERWISE NOTED
 • 除特別註明外，所有尺寸均以毫米制
 • DO NOT SCALE DRAWING
 • 圖中所有標註尺寸為準，不應量度
 • ALL MEASUREMENTS SHOULD BE VERIFIED ON SITE
 • 最終尺寸須在現場核對準確
 THE OWNERSHIP OF THE COPYRIGHT OF THIS DRAWING IS RETAINED BY P&T ARCHITECTS AND ENGINEERS LTD. WHOSE CONSENT MUST BE OBTAINED BEFORE ANY USE OR REPRODUCTION OF THE DRAWING OR ANY PART THEREOF CAN BE MADE.
 圖紙內容版權屬巴馬丹拿建築及工程師有限公司所有，採用或複製此圖紙內容，必需得本公司的同意。

PRE-ACCEPTANCE SUBMISSION