


GROUND FLOOR PLAN

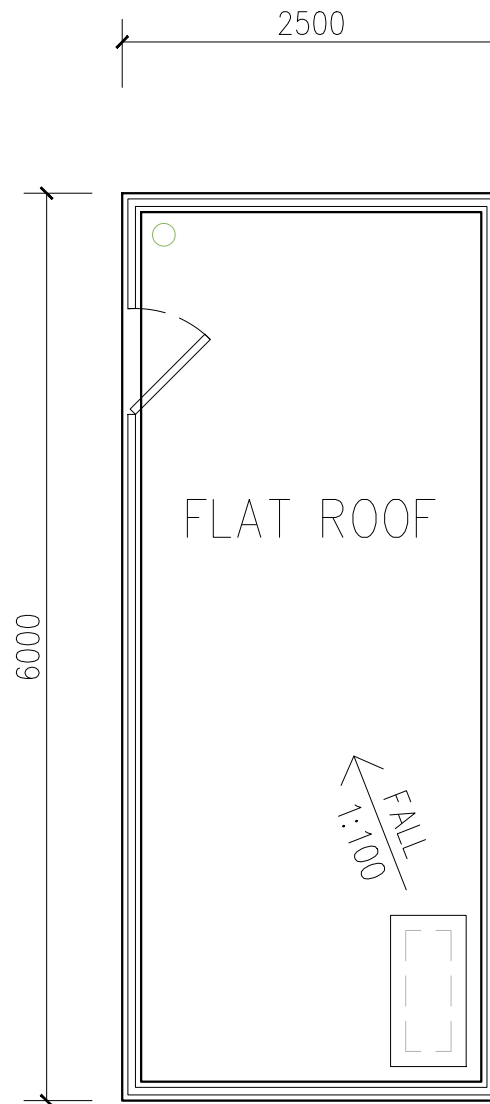

ROOF PLAN

B.D. REFERENCE: BD/MC/181003


REVISIONS			INITIAL AND DESIGNATION		
NO.	DESCRIPTION	DATE	DWN	CKD	AUTH
-	1ST SUBMISSION	02 AUG 2018	AC	MC	
A		07 JAN 2019	AC	EL	
B		25 APR 2019	AC	EL	

	NAME AND DESIGNATION	INITIAL	DATE
AUTHORIZED			
CHECKED	EL		APR 2019
DRAWN	AC		APR 2019

PROJECT
 PRE-ACCEPTANCE SUBMISSION FOR
 CONCRETE MIC SYSTEM
 (MODEL NO.: PRECAST CONCRETE MODULE 001)

DRAWING TITLE
 TYPICAL FLOOR PLAN

SCALE 1 : 50 @ A3
 DRAWING NO. - REV. B

CLIENT :

 UNITS 1301-1303, 13/F, TWO HARBOURFRONT, T. (852) 2854 4833
 18-22 TAK FUNG STREET, HUNG HOM, KOWLOON, HONG KONG F. (852) 2854 4947

ARCHITECT / BUILDING SERVICES CONSULTANT :

 ARTHUR YUNG AND ASSOCIATES COMPANY LTD.
 容亨達工程師事務所

STRUCTURAL DESIGNER :
 PHOENIX CONSULTING ENGINEERS LTD.
 祥建顧問有限公司
 ROOM B, 11/F, TOWER 1, THE BELCHER'S, T. (852) 2550 1331
 89 POKFULAM ROAD, POKFULAM, HONG KONG F. (852) 2559 1548