



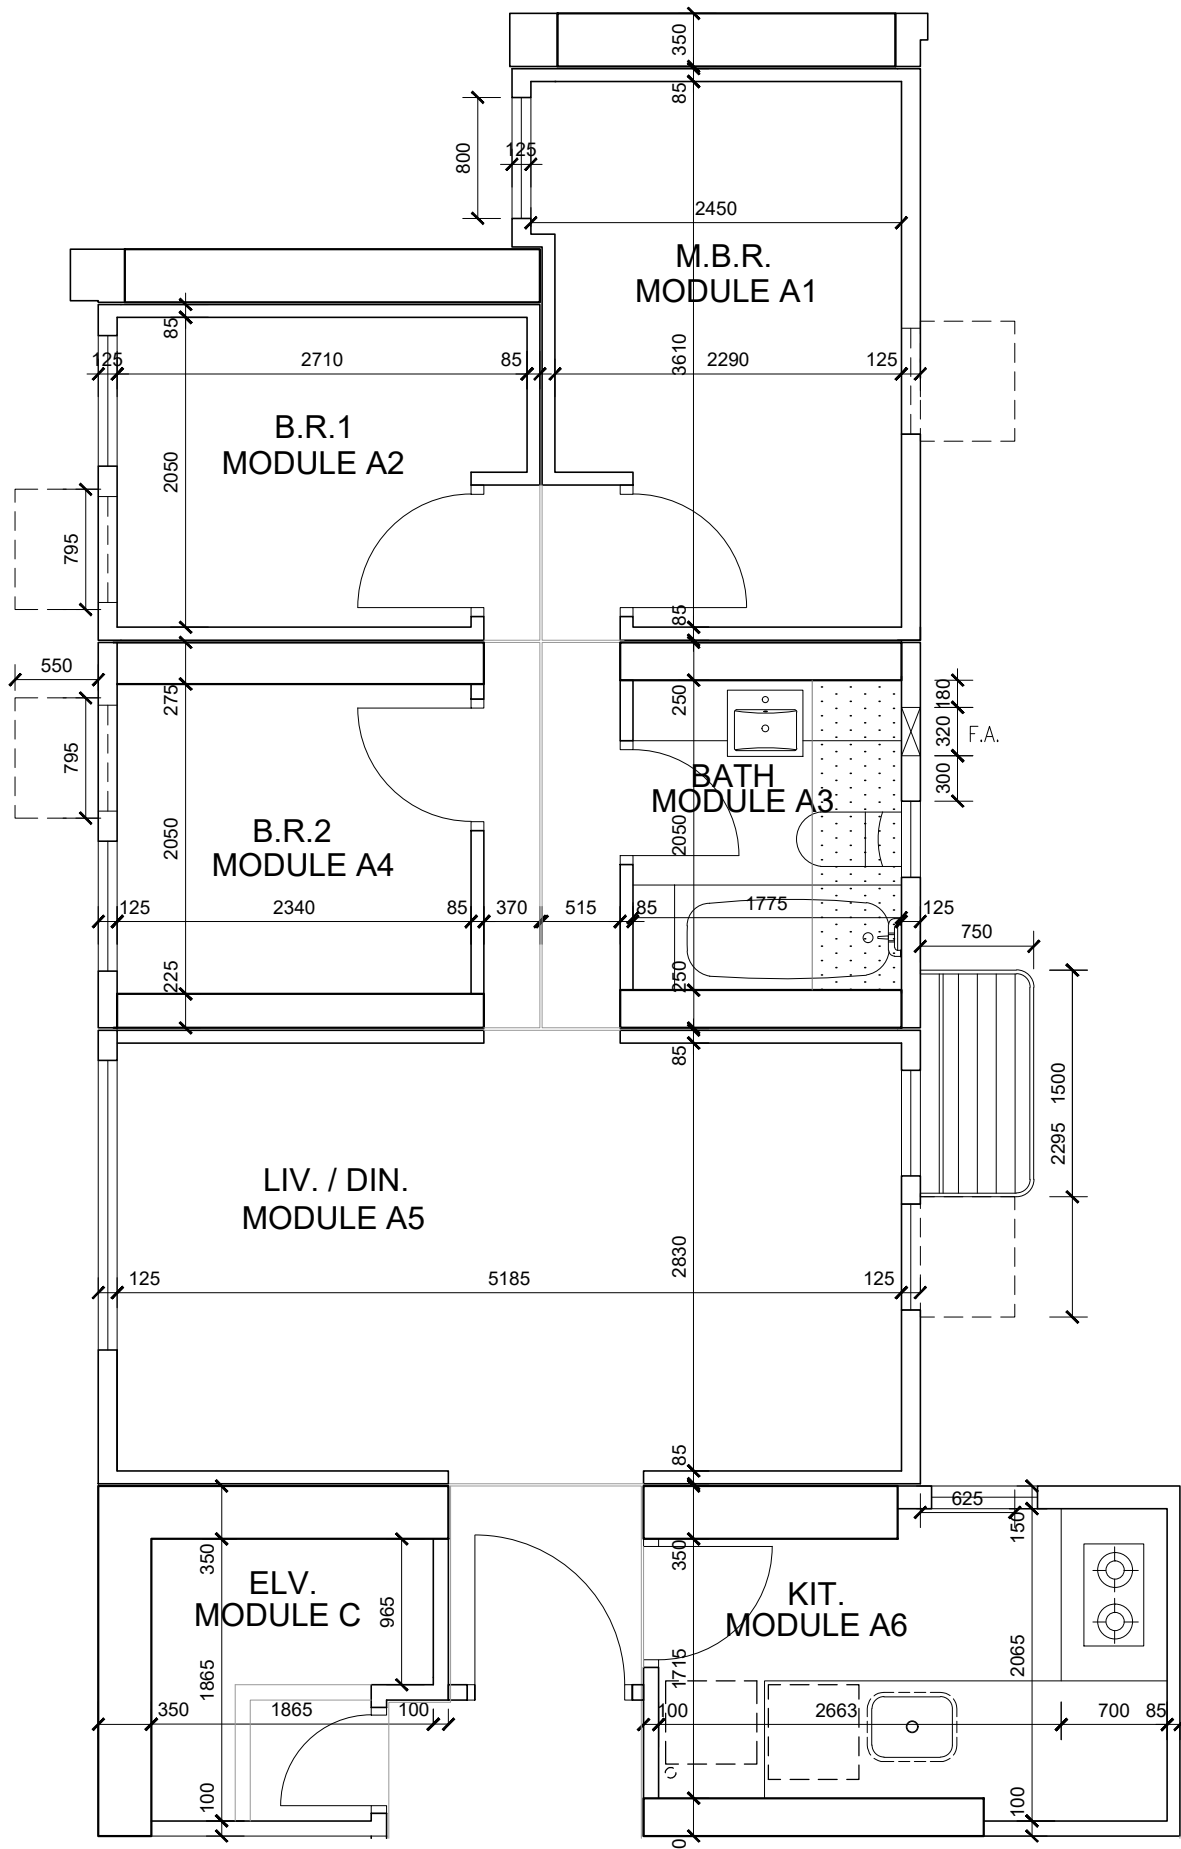

TYPICAL FLOOR PLAN
MODULE A1-A6 & C

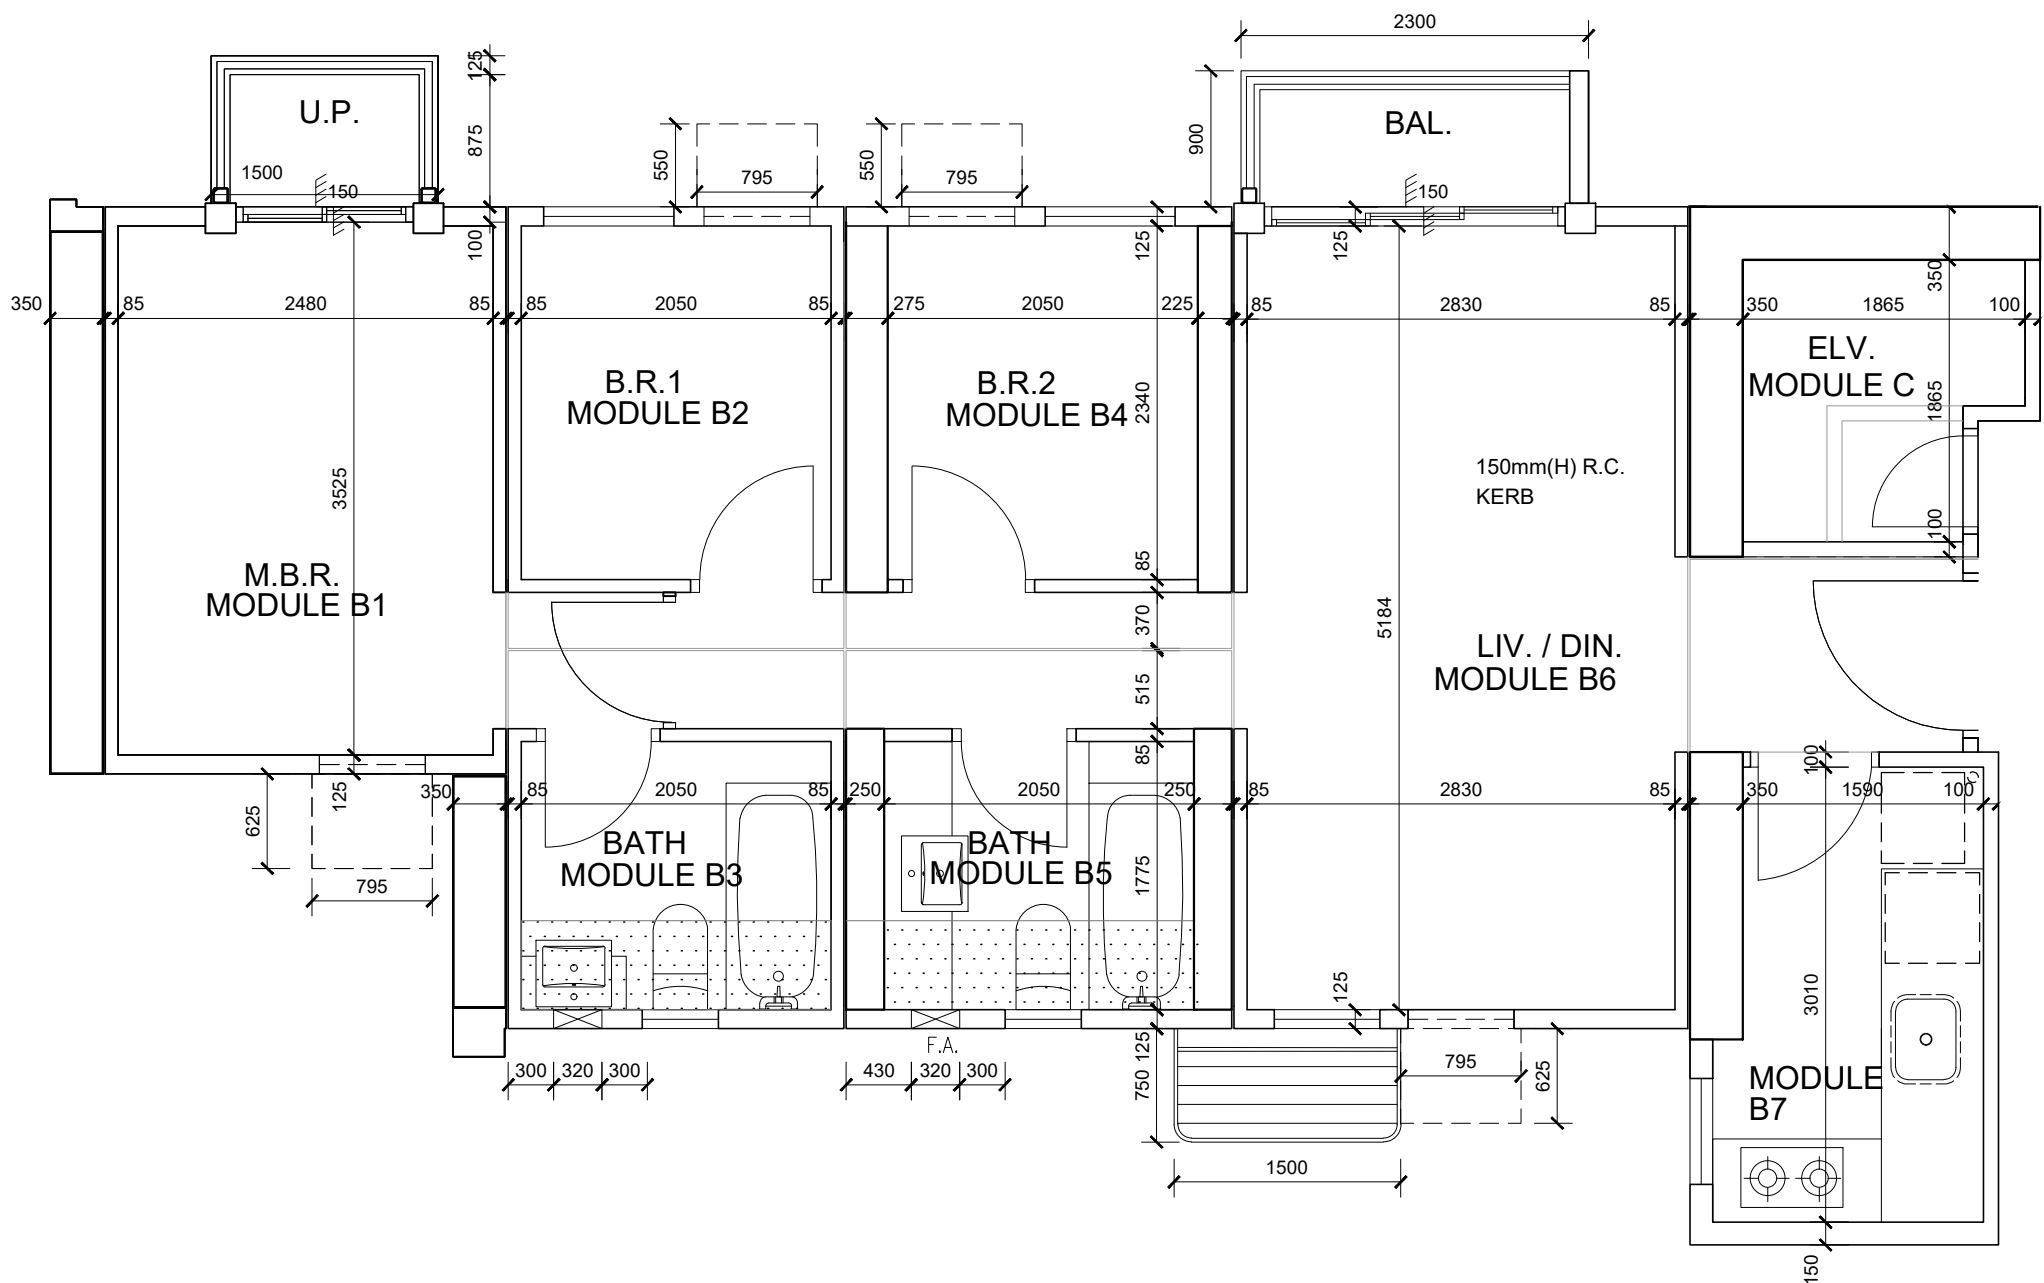

TYPICAL FLOOR PLAN
MODULE B1-B7 & C

NOTES:
ALL DRAWINGS, SPECIFICATIONS AND RELATED DOCUMENTS ARE THE COPYRIGHT PROPERTY OF THE ARCHITECT. REPRODUCTION OF DRAWINGS, SPECIFICATIONS AND RELATED DOCUMENTS IN PART OR IN WHOLE IS FORBIDDEN WITHOUT THE ARCHITECT'S WRITTEN PERMISSION. DO NOT SCALE FROM THIS DRAWING. ALL DIMENSIONS MUST BE CHECKED ON SITE.

Rev. No.	Date	Particulars	Drawn	Checked	Approved
----------	------	-------------	-------	---------	----------

MIC Supplier :



Main Contractor :



Architectural Designer : **hpa**

Structural, Civil and Geotechnical Designer : **JACOBS**

BS Engineer :

E&M Contractor : **REC Engineering Company Limited**
(A wholly-owned subsidiary of Yau Lee Holdings Limited)

Project :

PRE-ACCEPTANCE SUBMISSION

Drawing Title :
TYPICAL FLOOR PLAN
MODULES A1-A6 & C, MODULES B1-B7 & C


Designed By : BW	Drawn By : SAM
Date : 23-07-2020	Approved : TC

CAD REF :
L:\Project\NT\NT1632 - TKOSO\5_CAD\Pre-acceptance Application\20210511 40 Storeys\SUB_05


Scale :
1:50

Drawing No.
SK-005


Job No. :	Drawing Status.	Rev.	Size
NT1632	-	A3	A2

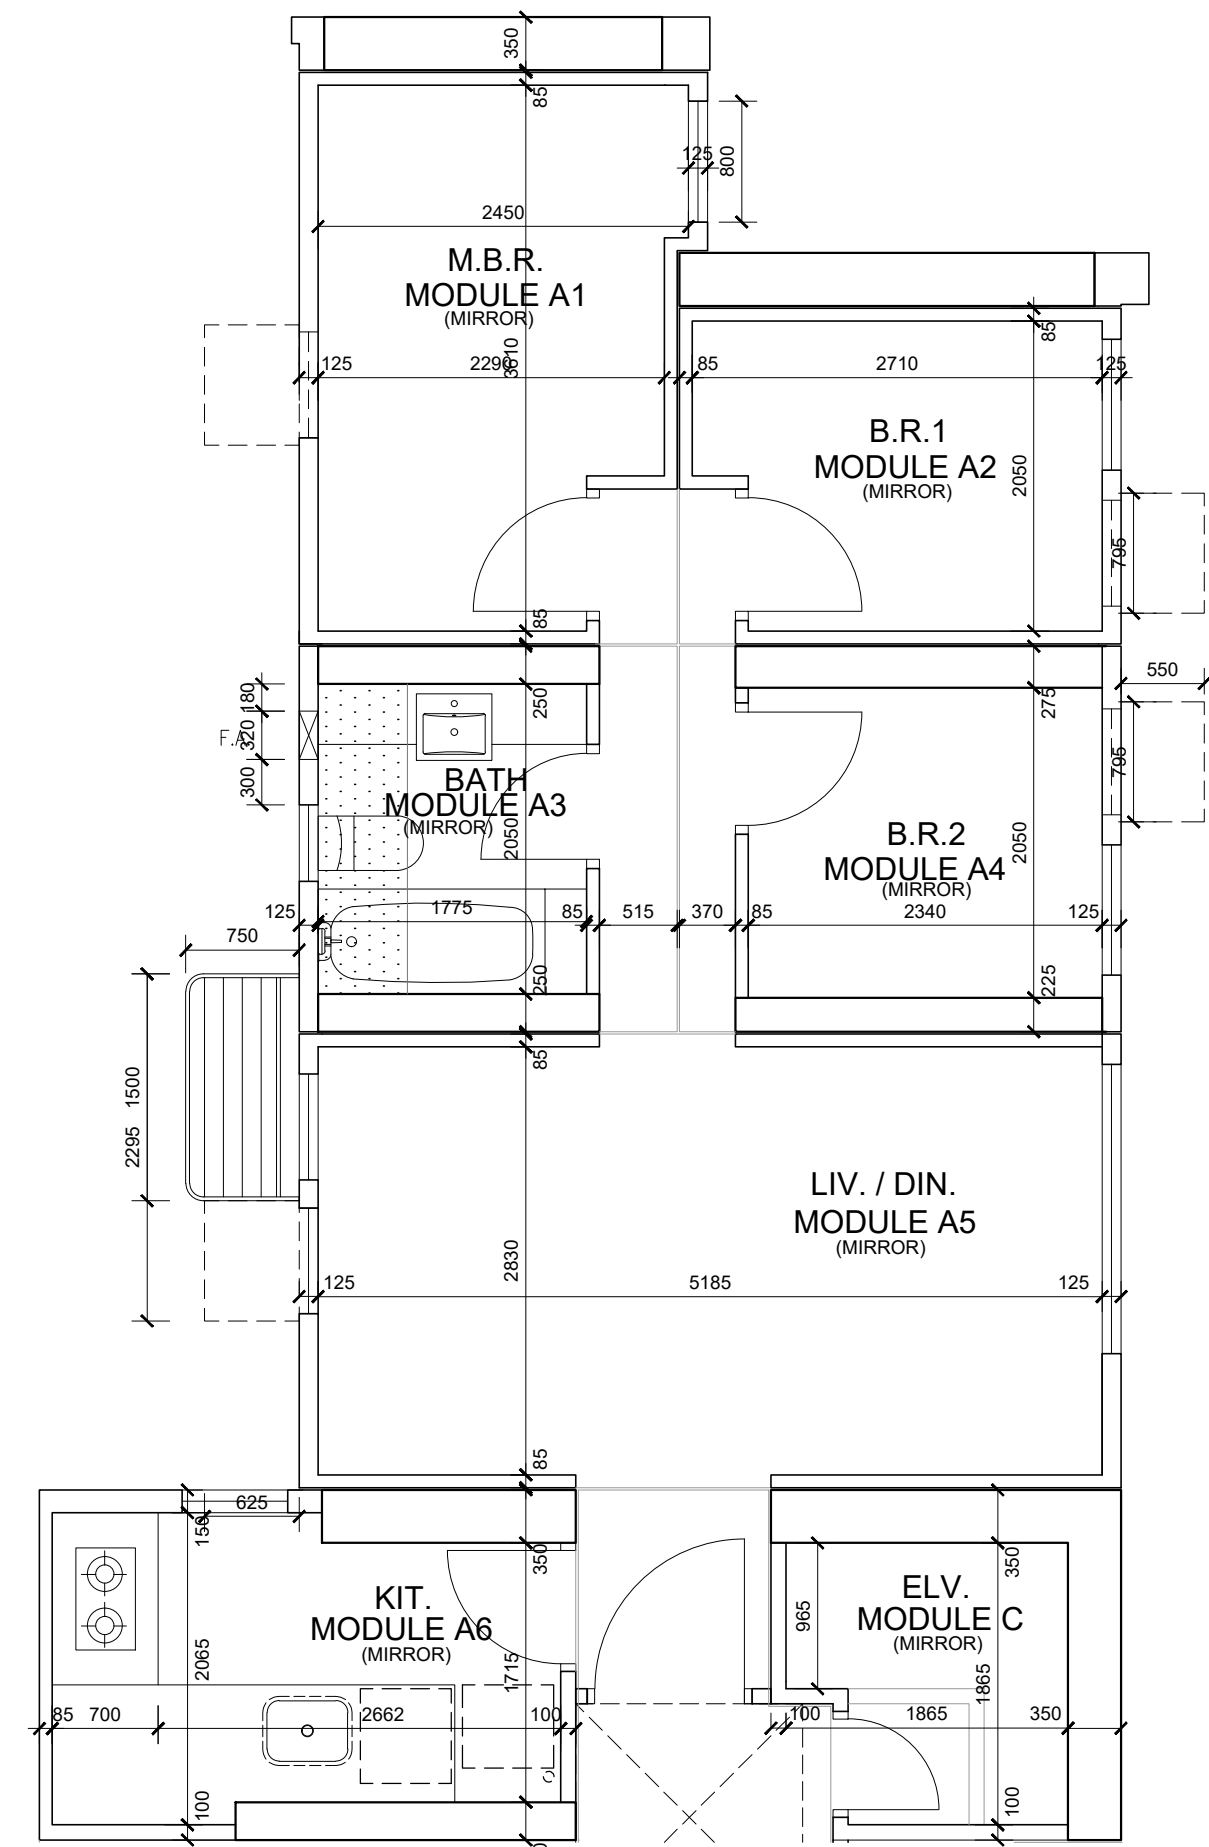


TYPICAL FLOOR PLAN
MODULE A1-A6 & C (MIRROR)

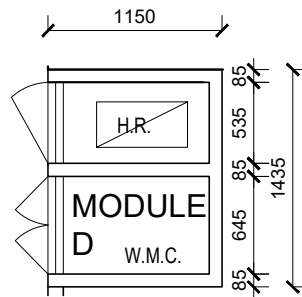

TYPICAL FLOOR PLAN
MODULE D

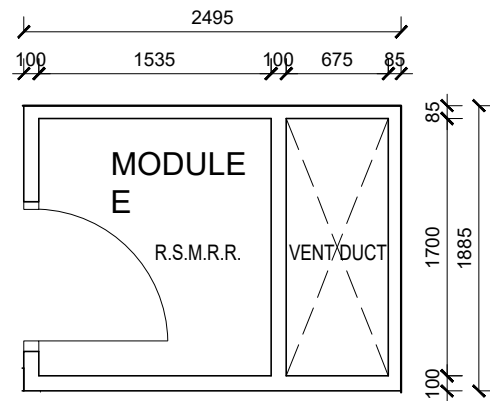

TYPICAL FLOOR PLAN
MODULE E

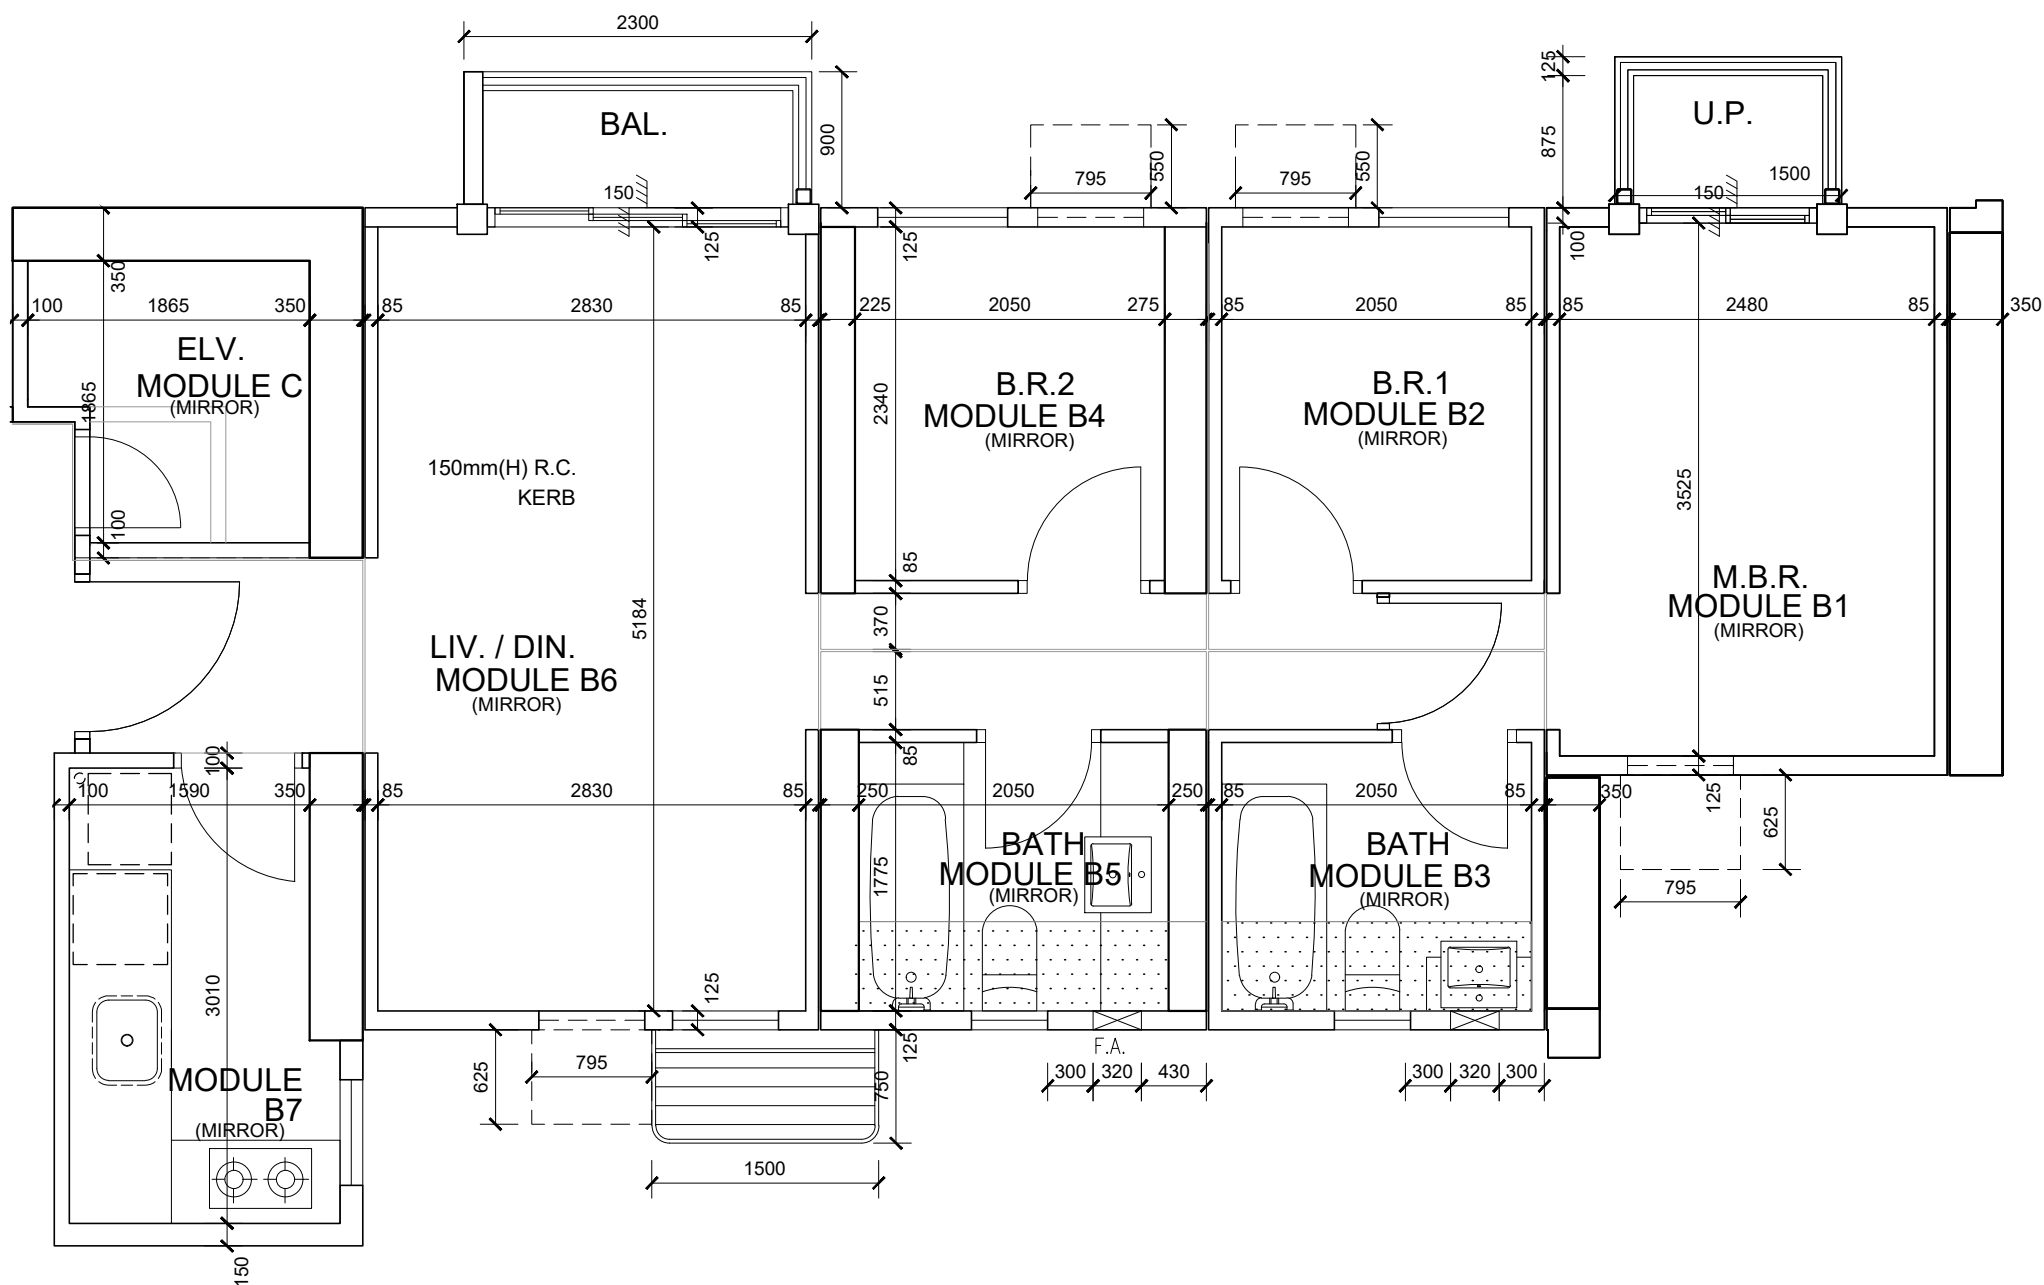

TYPICAL FLOOR PLAN
MODULE B1-B7 & C (MIRROR)

NOTES:
ALL DRAWINGS, SPECIFICATIONS AND RELATED DOCUMENTS ARE THE
COPYRIGHT PROPERTY OF THE ARCHITECT. REPRODUCTION OF
DRAWINGS, SPECIFICATIONS AND RELATED DOCUMENTS IN PART OR IN
WHOLE IS FORBIDDEN WITHOUT THE ARCHITECTS WRITTEN PERMISSION.
DO NOT SCALE FROM THIS DRAWING. ALL DIMENSIONS MUST BE
CHECKED ON SITE.

Rev. No.	Date	Particulars	Drawn	Checked	Approved
----------	------	-------------	-------	---------	----------

MIC Supplier :



Main Contractor :



Architectural Designer :



Structural, Civil and Geotechnical Designer :



BS Engineer :

E&M Contractor :



Project :

PRE-ACCEPTANCE SUBMISSION

Drawing Title :

TYPICAL FLOOR PLAN
MODULES A1-A6 & C (MIRROR),
MODULES B1-B7 & C (MIRROR),
MODULE D & MODULE E

Designed By :

BW

Drawn By :

SAM

Date :

21-05-2021

Approved :

TC

CAD REF :
L:\Project\NT\NT1632 - TK050\5_CAD\Pre-acceptance
Application\20210521 40 Storeys\SUB_20

Scale :

1:50

Drawing No.

SK-020

Job No. :

NT1632

Drawing Status.

-

Rev.

A3

Size

A2