



TYPICAL FLOOR PLAN - MODULE A1-1 & A1-2

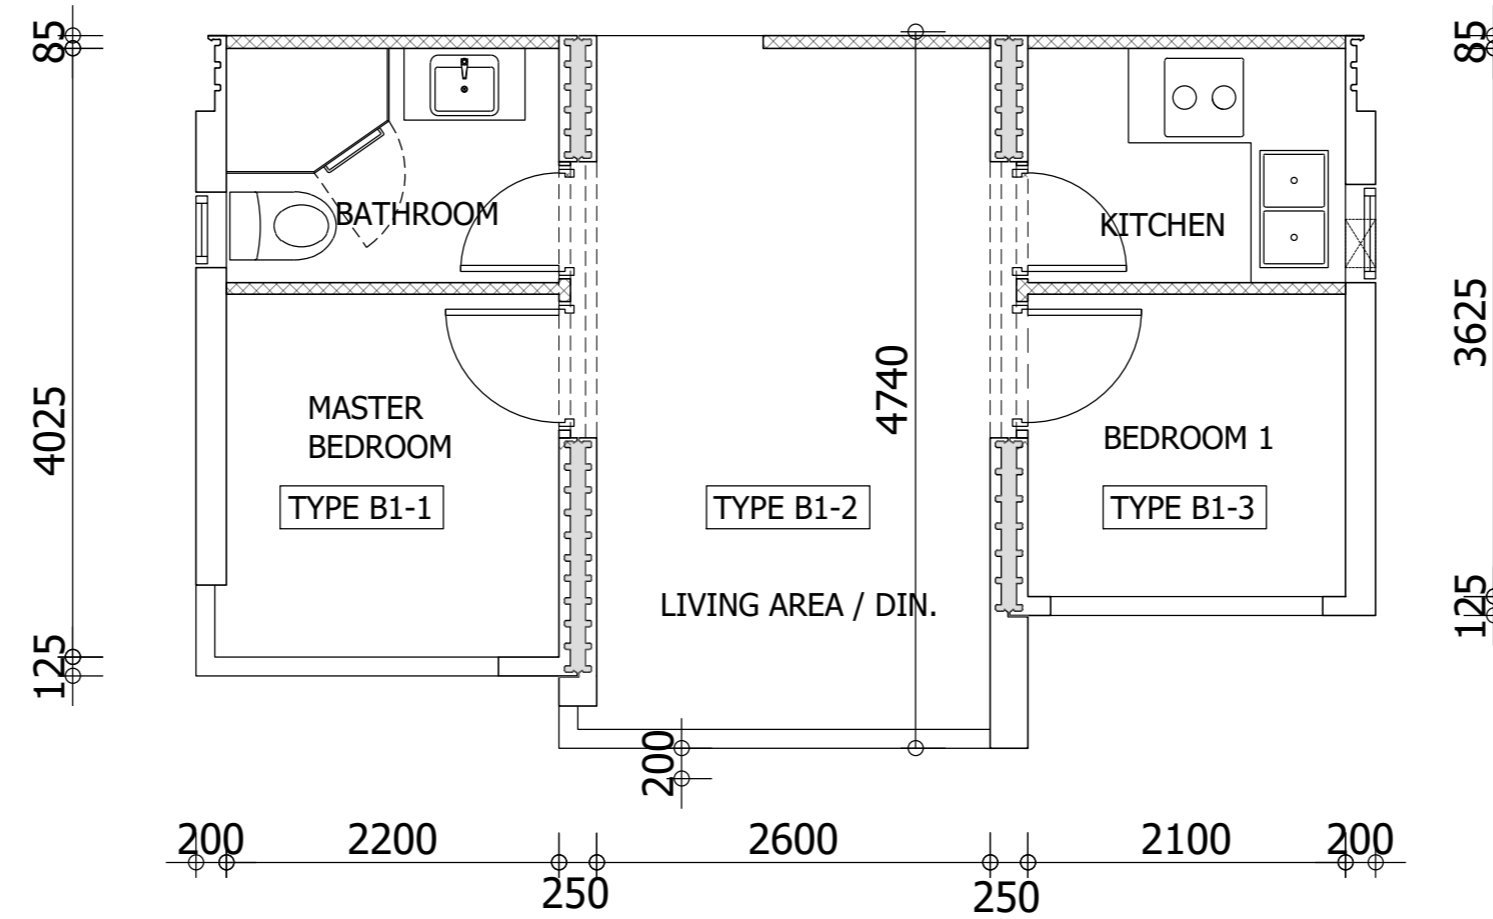

TYPICAL FLOOR PLAN - MODULE B1-1, B1-2 & B1-3

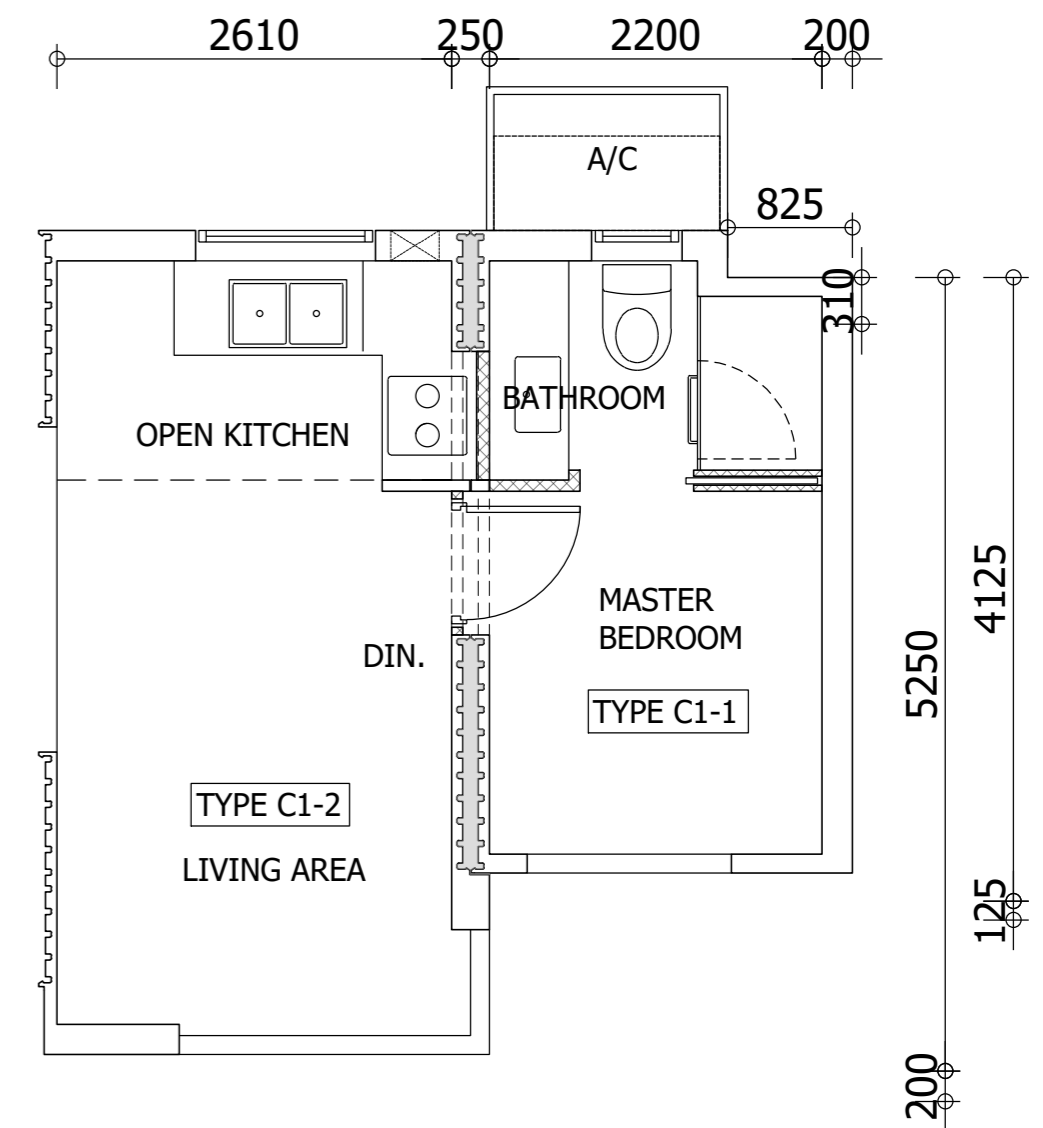

TYPICAL FLOOR PLAN - MODULE C1-1 & C1-2



Rev.	Date	Description	Drawn by	Checked by	Approved by
-	02-08-2021	MODULE GENERAL LAYOUT PLAN	AL	CY	BL

PROJECT TITLE PRE-ACCEPTANCE SUBMISSION FOR CONCRETE MIC SYSTEMS (MODEL NO. : CW.MIC001.A)

DRAWING TITLE TYPICAL FLOOR PLAN MODULE A1-1 - 2, B1-1 - 3 & C1-1 - 2

DRAWING NO.	1130-MiC-901	REV NO.	-
SCALE	1:50		
PROJECT REF.	A1130		
CAD REF.	1130-MiC-901 MIC Block Plan.dwg		
B.D. REF.		FSD REF.	

OFFICE USE:

\* ALL DIMENSIONS ARE IN MILLIMETRE EXCEPT OTHERWISE NOTED. THE OWNERSHIP OF THE COPYRIGHT IN THIS DRAWING IS RETAINED BY ARCHITECTURE DESIGN AND RESEARCH GROUP PTD. WHOSE CONSENT MUST BE OBTAINED BEFORE ANY USE OR REPRODUCTION OF THE DRAWING OR ANY PART THEREOF CAN BE MADE.