




MODULE TYPE A FLOOR PLAN

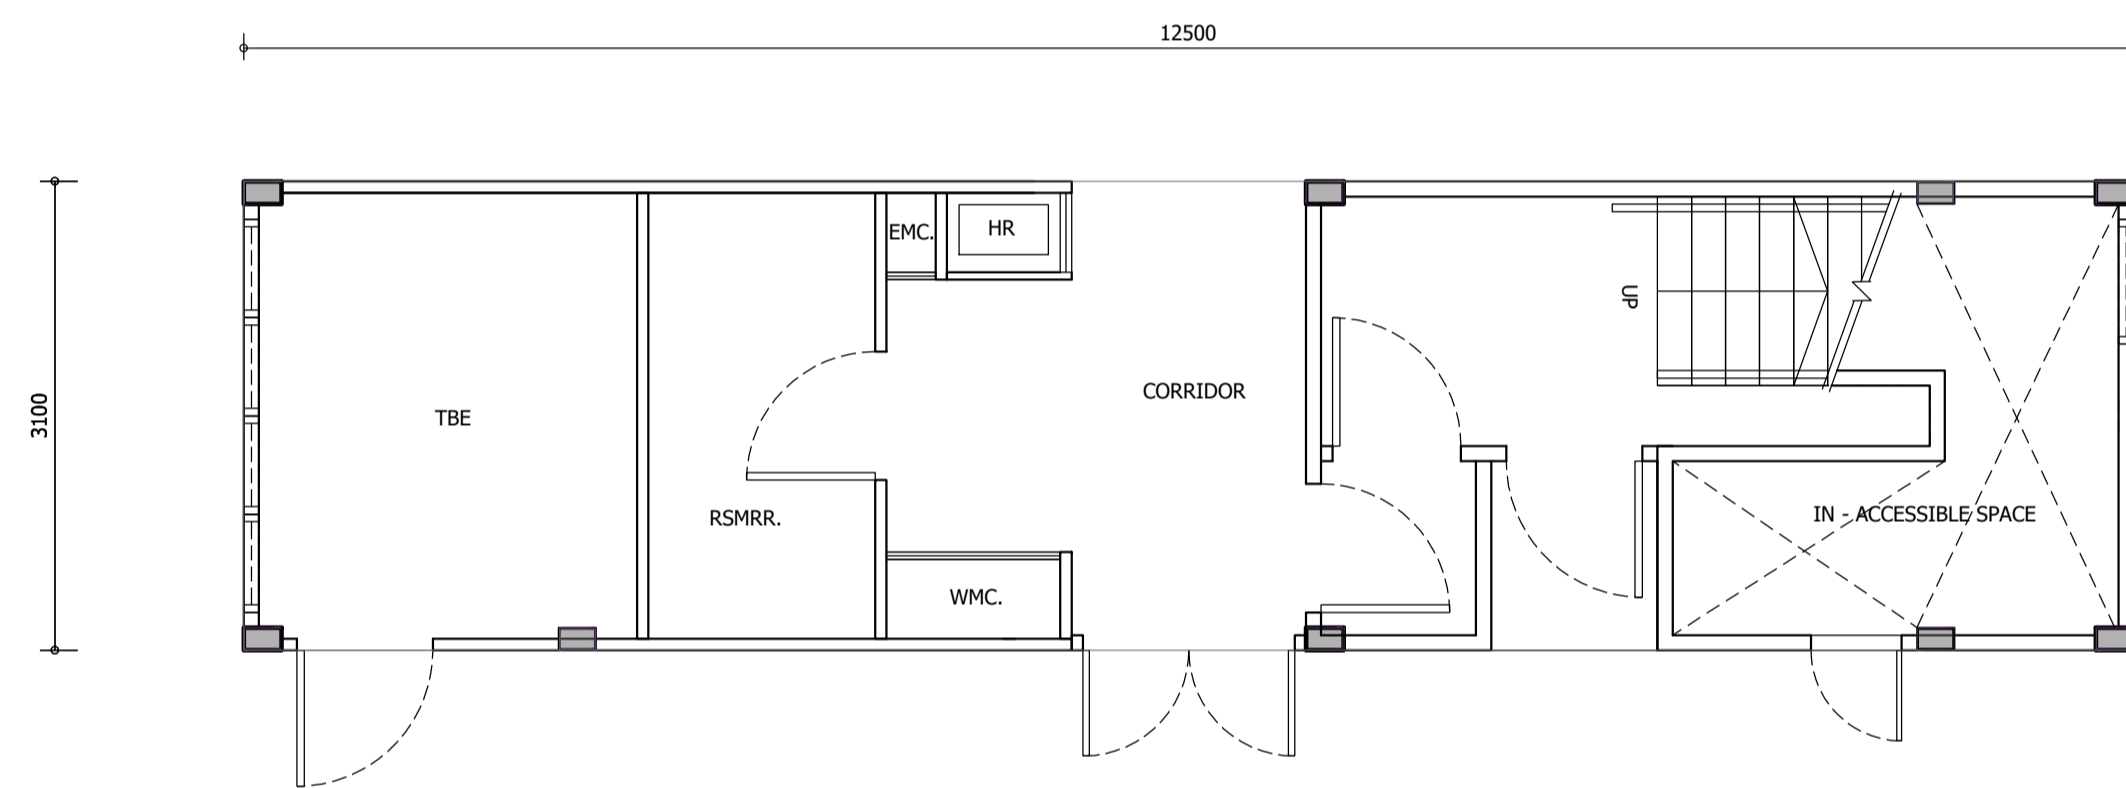


MODULE TYPE A1 FLOOR PLAN

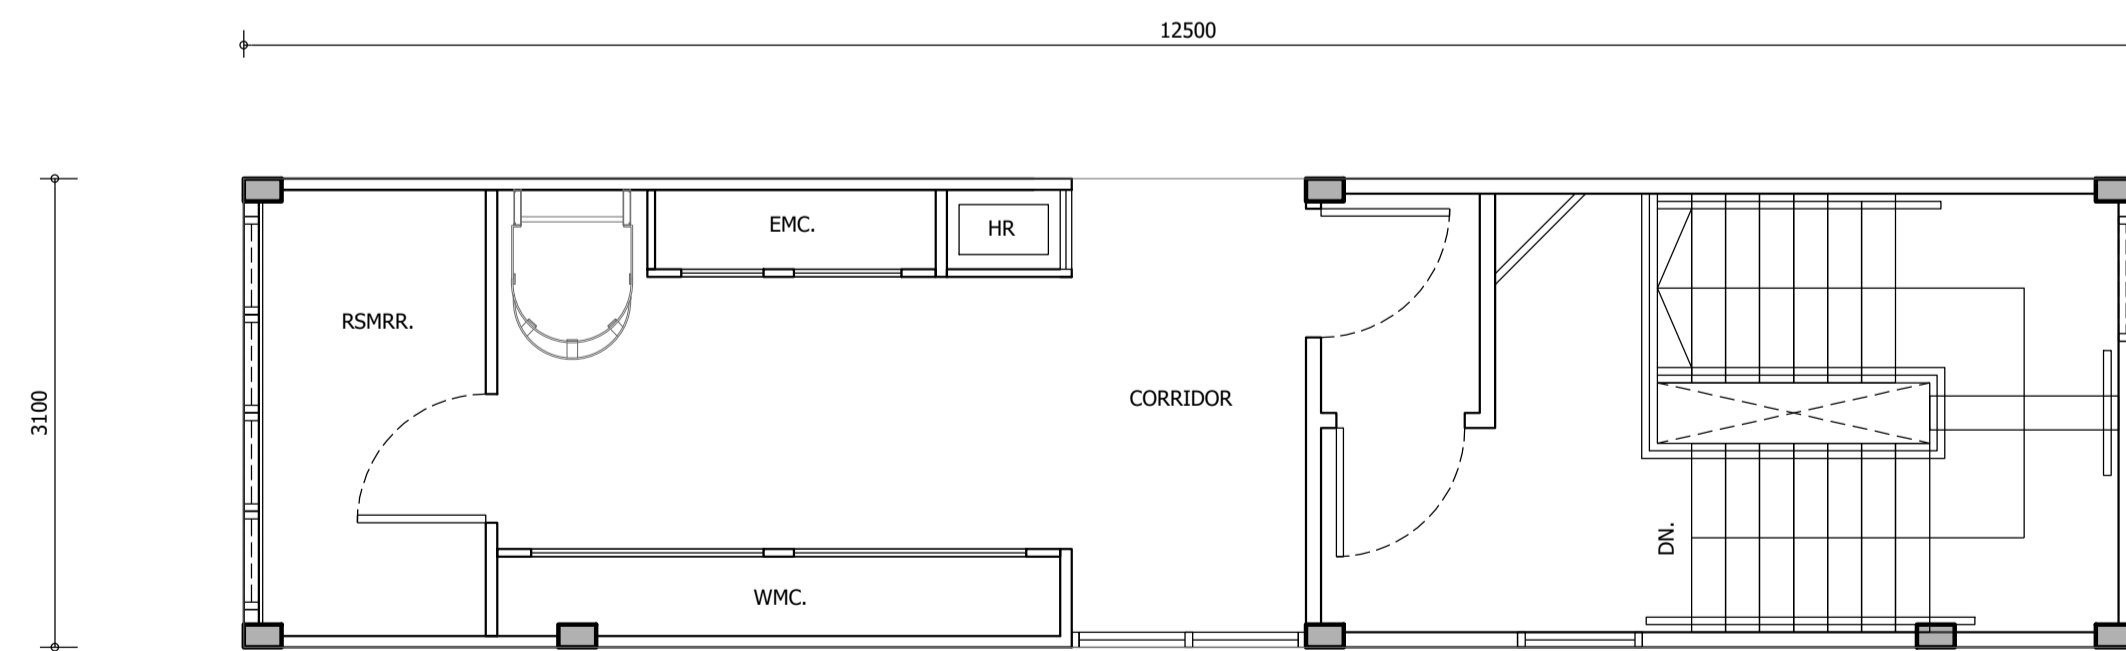


MODULE TYPE A2 FLOOR PLAN

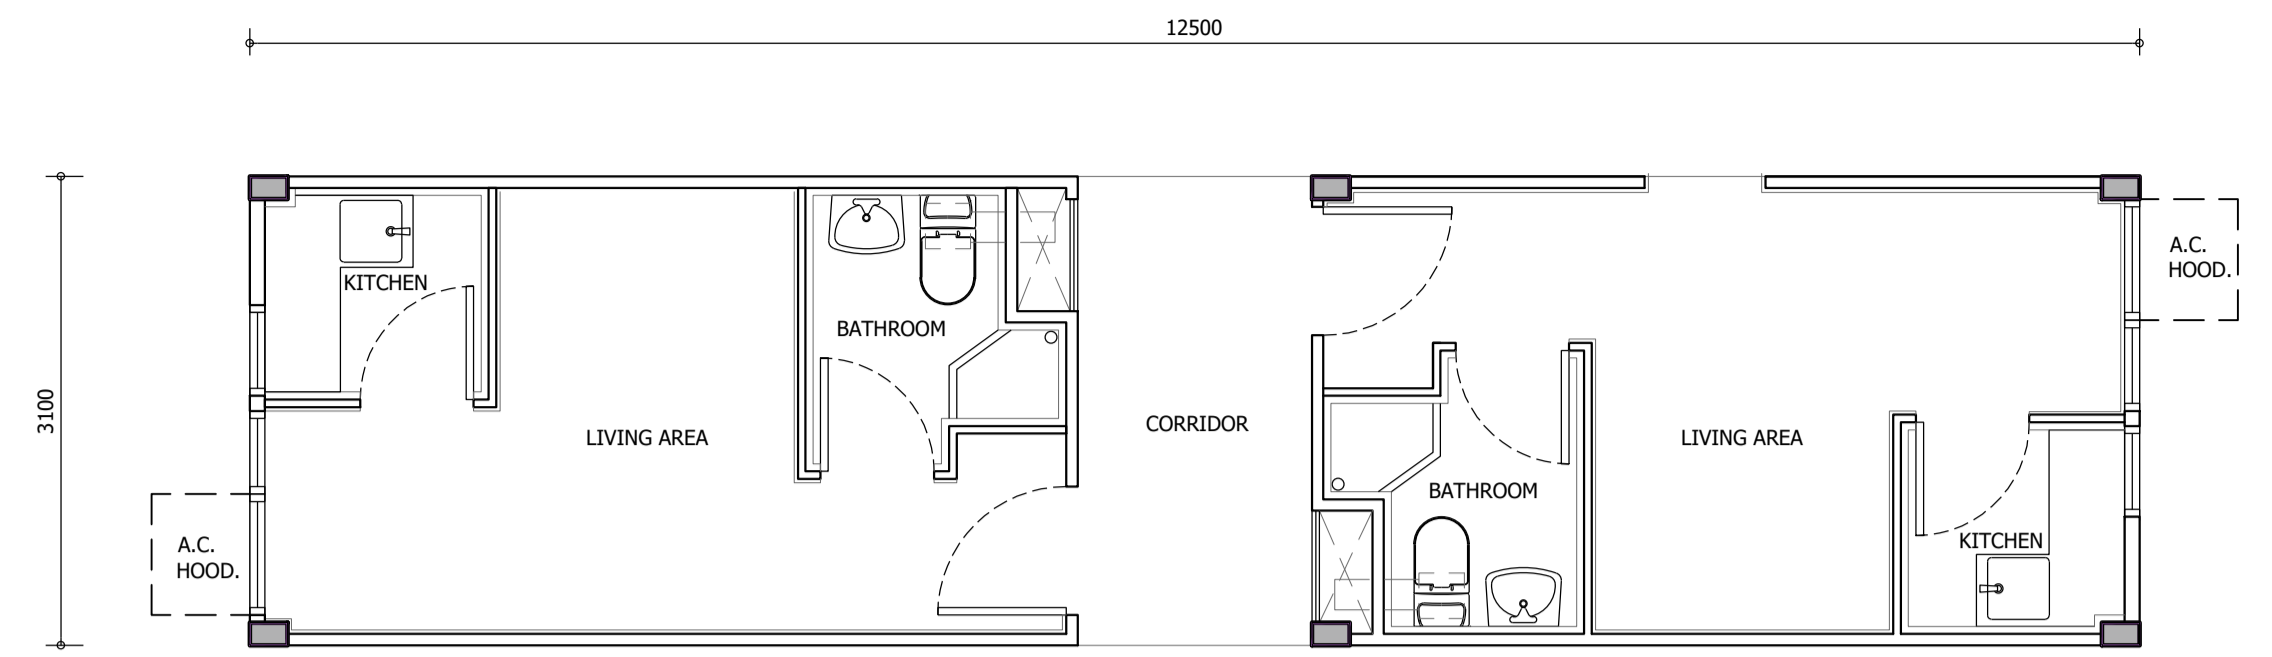


MODULE TYPE B FLOOR PLAN
(TYPE B1 SAME AS TYPE B MIRROR)

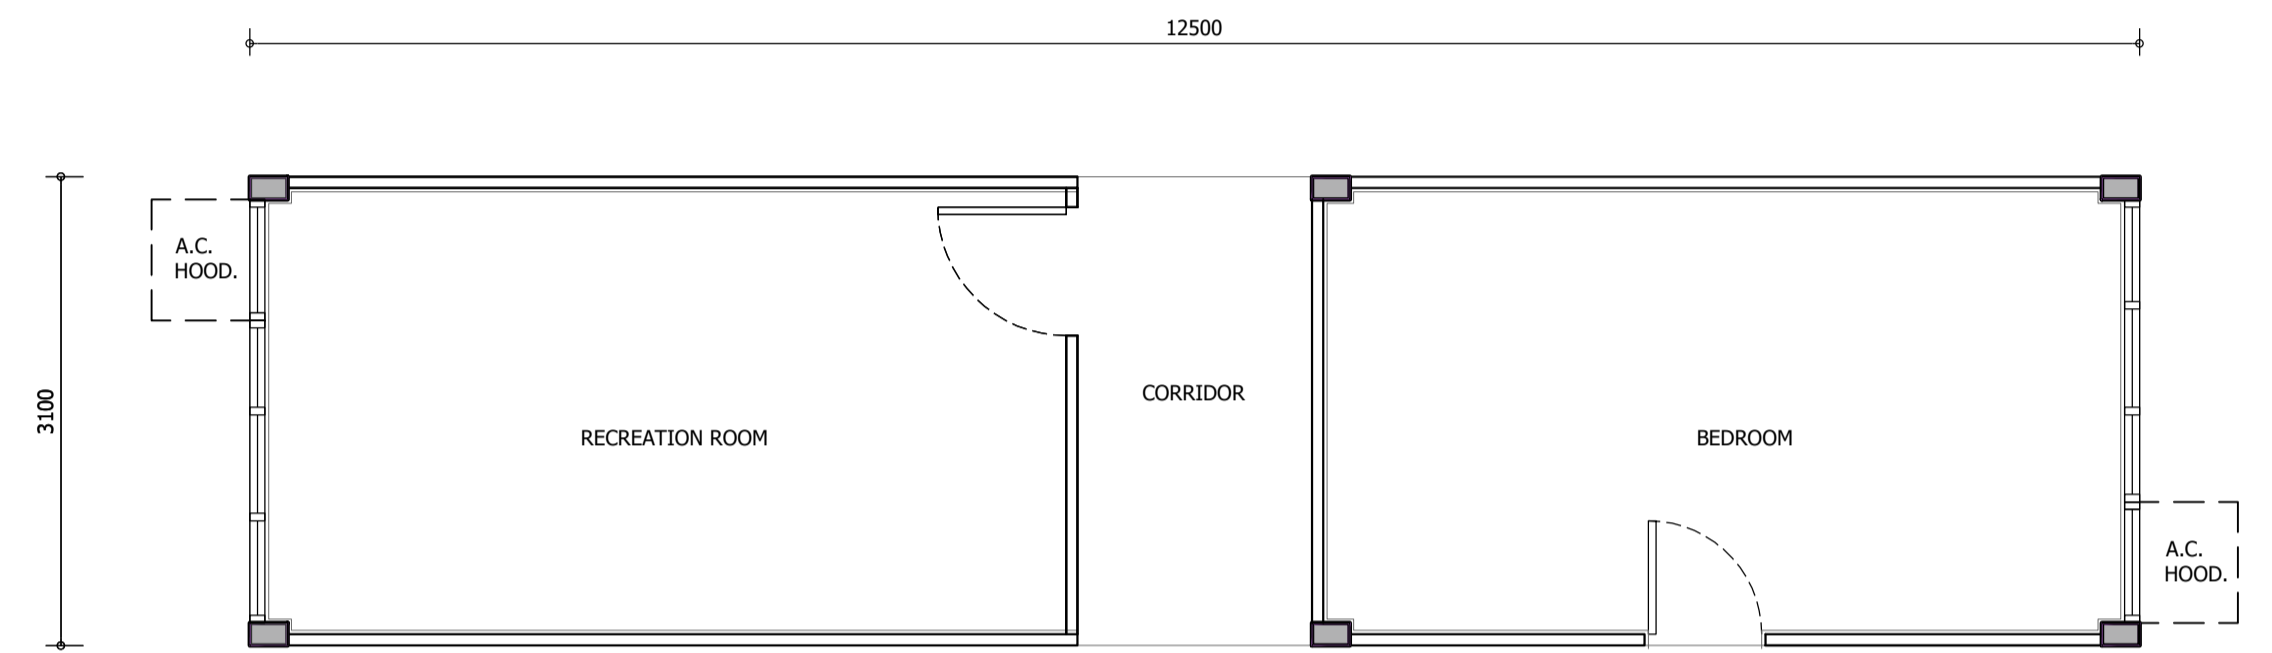

MODULE TYPE C FLOOR PLAN

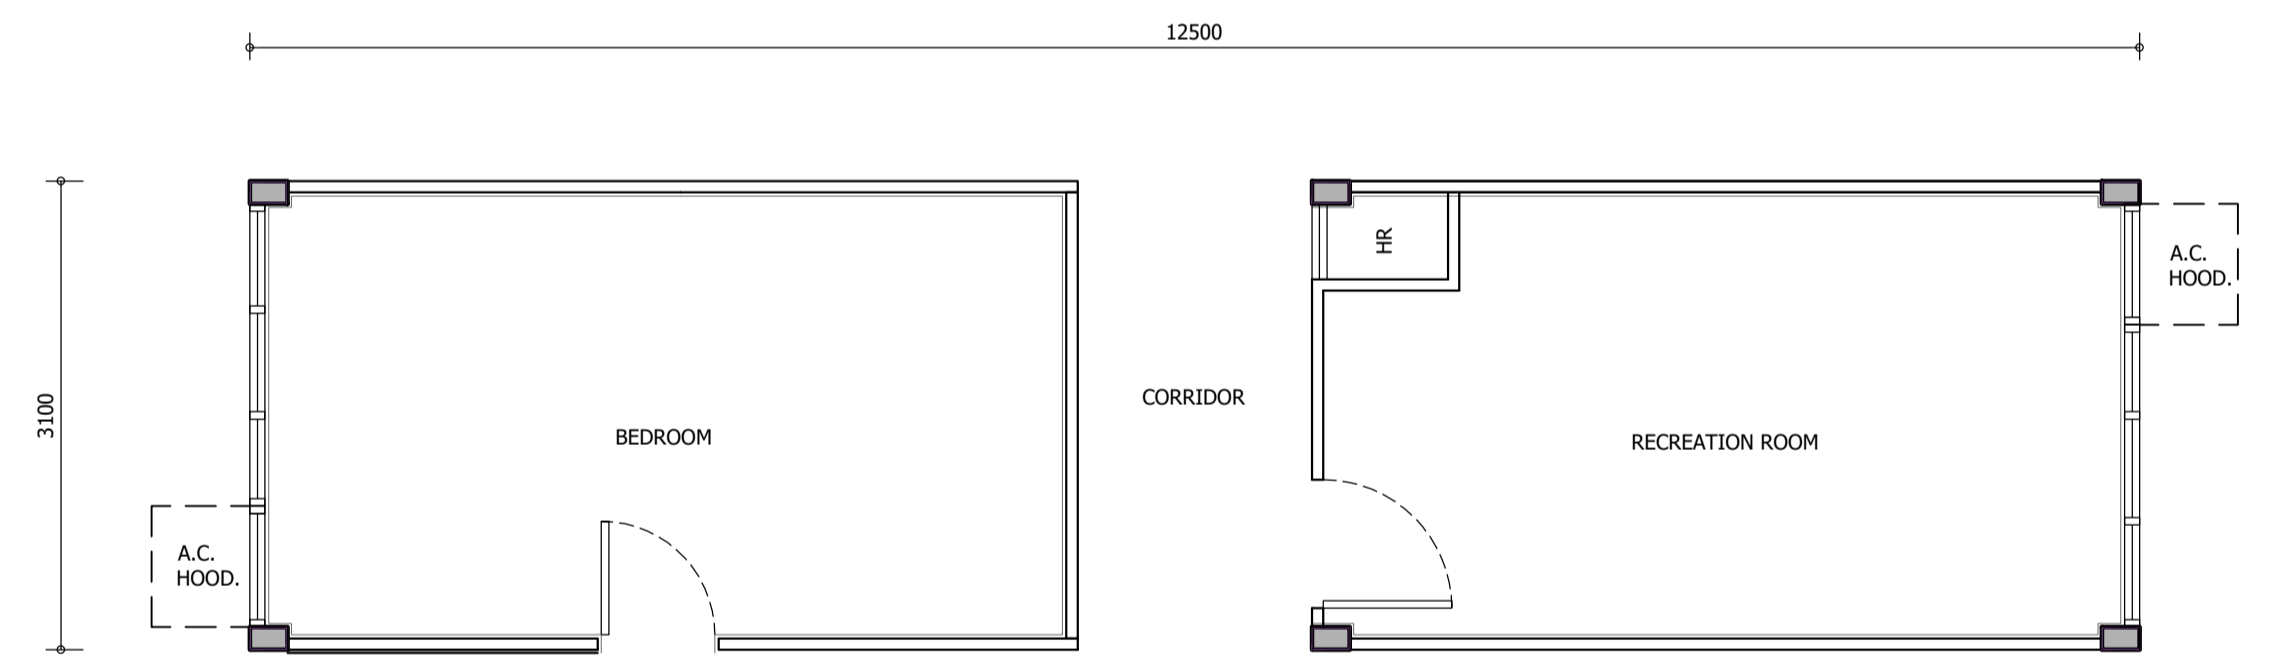

MODULE TYPE C1 FLOOR PLAN

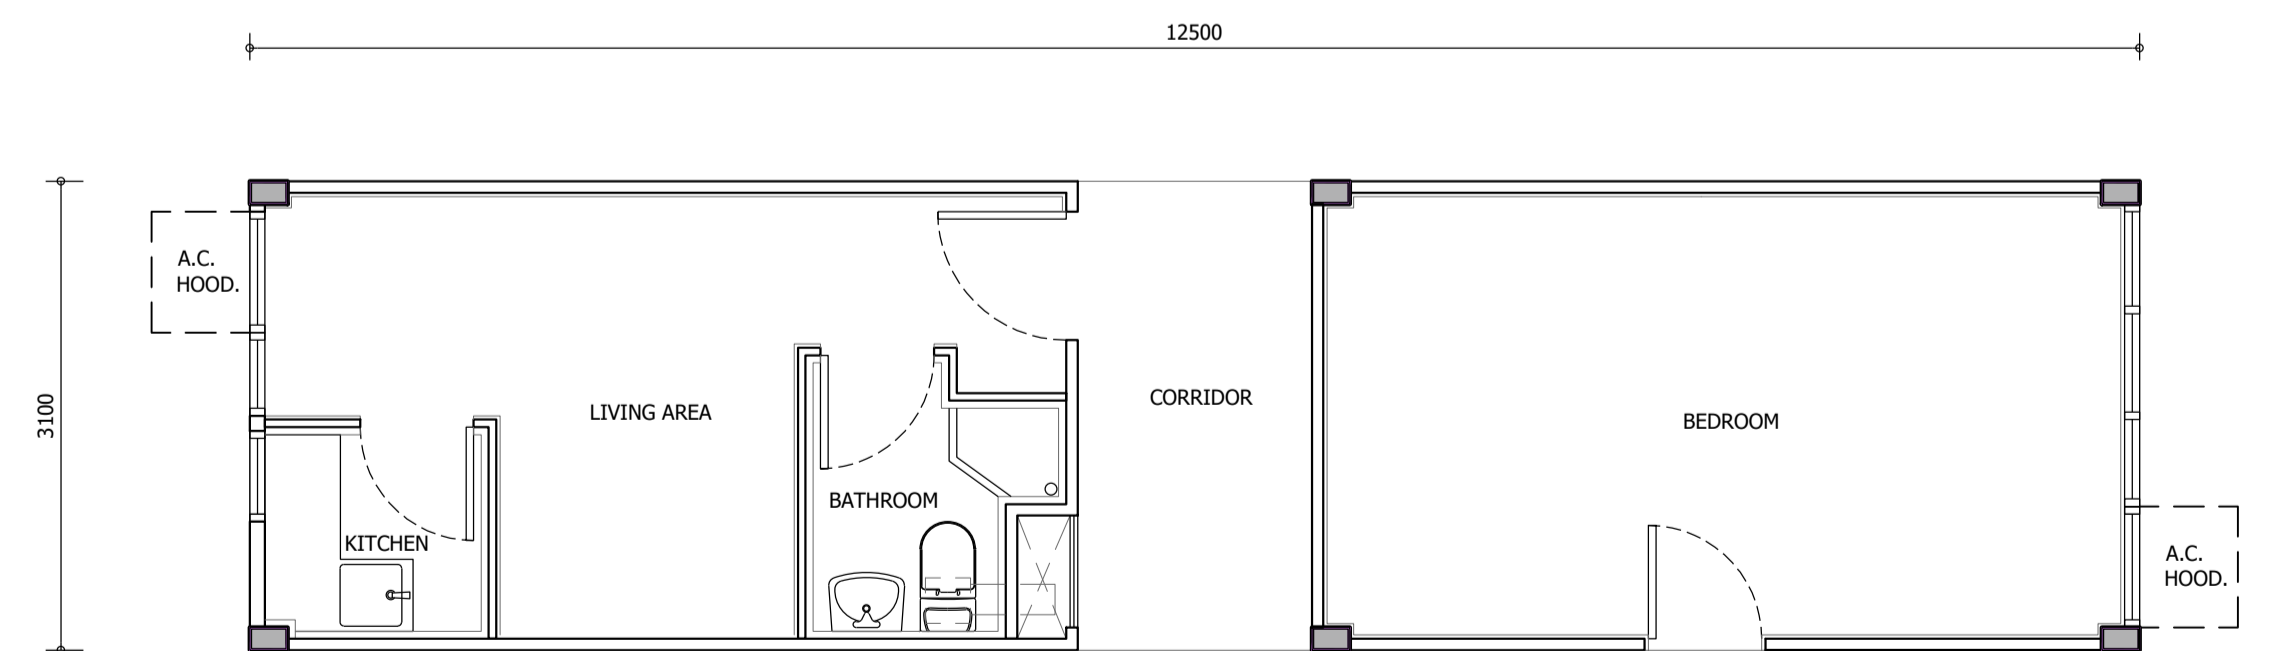

MODULE TYPE D FLOOR PLAN
(TYPE D1 SAME AS TYPE D MIRROR)

Client

ARCHITECT

STRUCTURE ENGINEERING CONSULTANT



AD+RG
architecture design and research group ltd



MANNINGS
(Asia) Consultants Limited

Mannings (Asia) Consultants Ltd

Chun Wo Construction and Engineering Co Ltd

Rev.	Date	Description	Drawn by	Checked by	Approved by
-	-	-	LC	SK	BL

PROJECT TITLE
BD PRE-ACCEPTANCE APPLICATION
FOR STEEL MIC MODULES -
4-STOREY SOCIAL HOUSING

DRAWING TITLE
TYPICAL MODULE PLANS
TYPE A, A1, A2, B, B1, C, C1, D & D1

DRAWING NO. 1099-MIC-901

REV NO. -

OFFICE USE:

SCALE 1:50


PROJECT REF. A1099

CAD REF. 1099-MIC-111-117.dwg


B.D. REF.

FSD REF.


* ALL DIMENSIONS ARE IN MILLIMETRE EXCEPT OTHERWISE NOTED.
THE OWNERSHIP OF THE COPYRIGHT IN THIS DRAWING IS RETAINED BY ARCHITECTURE DESIGN AND RESEARCH GROUP LTD.
WHOSE CONSENT MUST BE OBTAINED BEFORE ANY USE OR REPRODUCTION OF THE DRAWING OR ANY PART THEREOF CAN BE MADE.

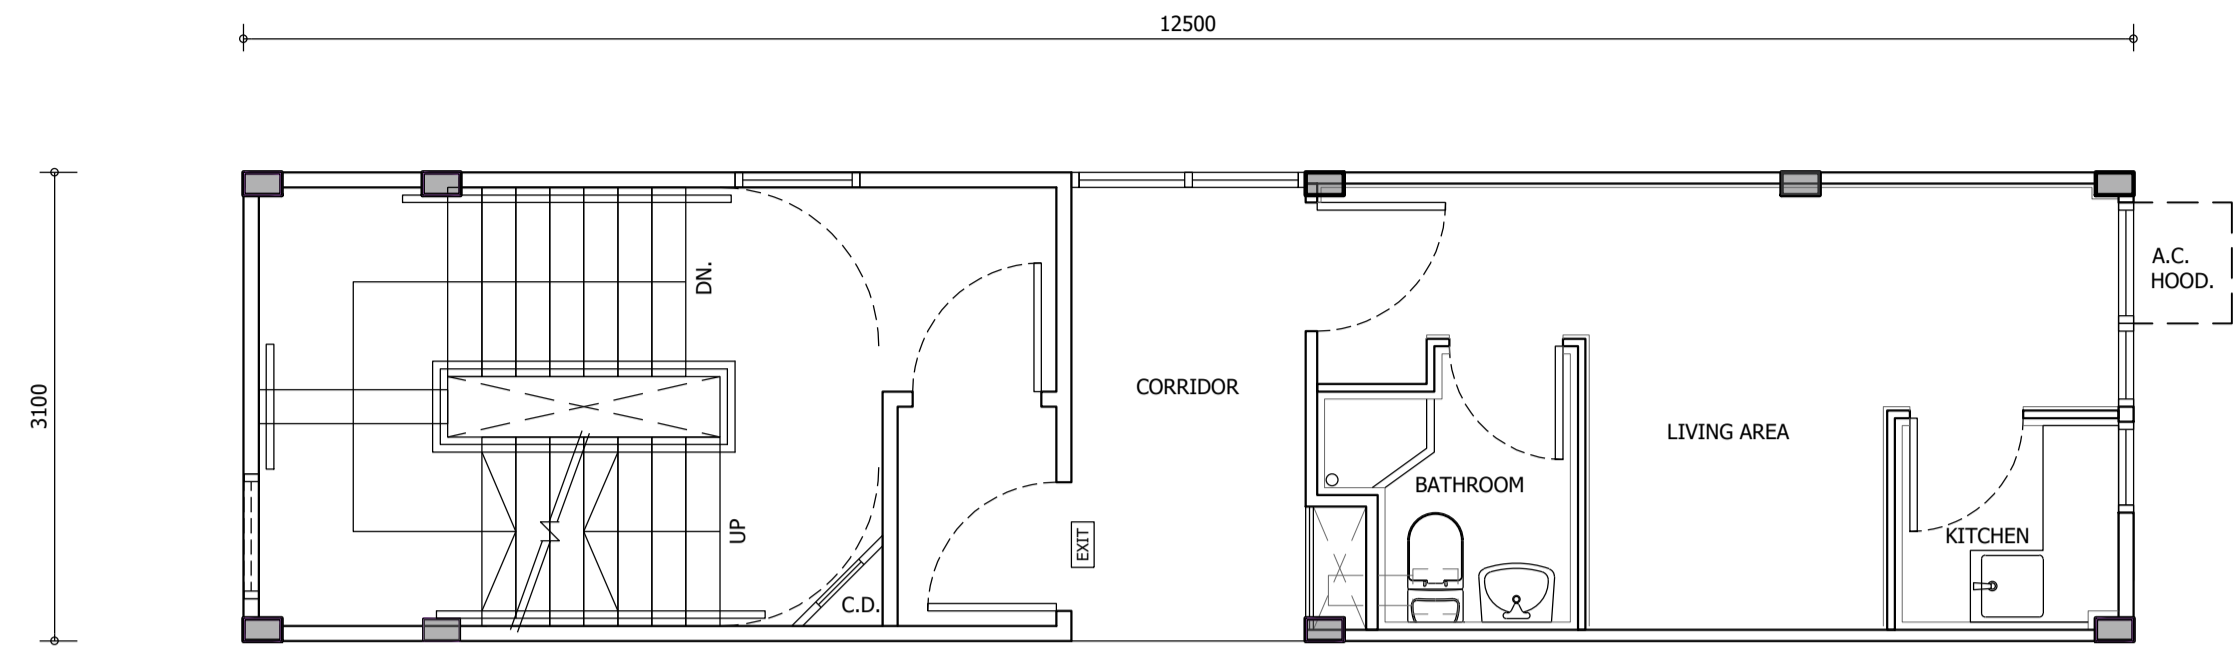


MODULE TYPE E FLOOR PLAN

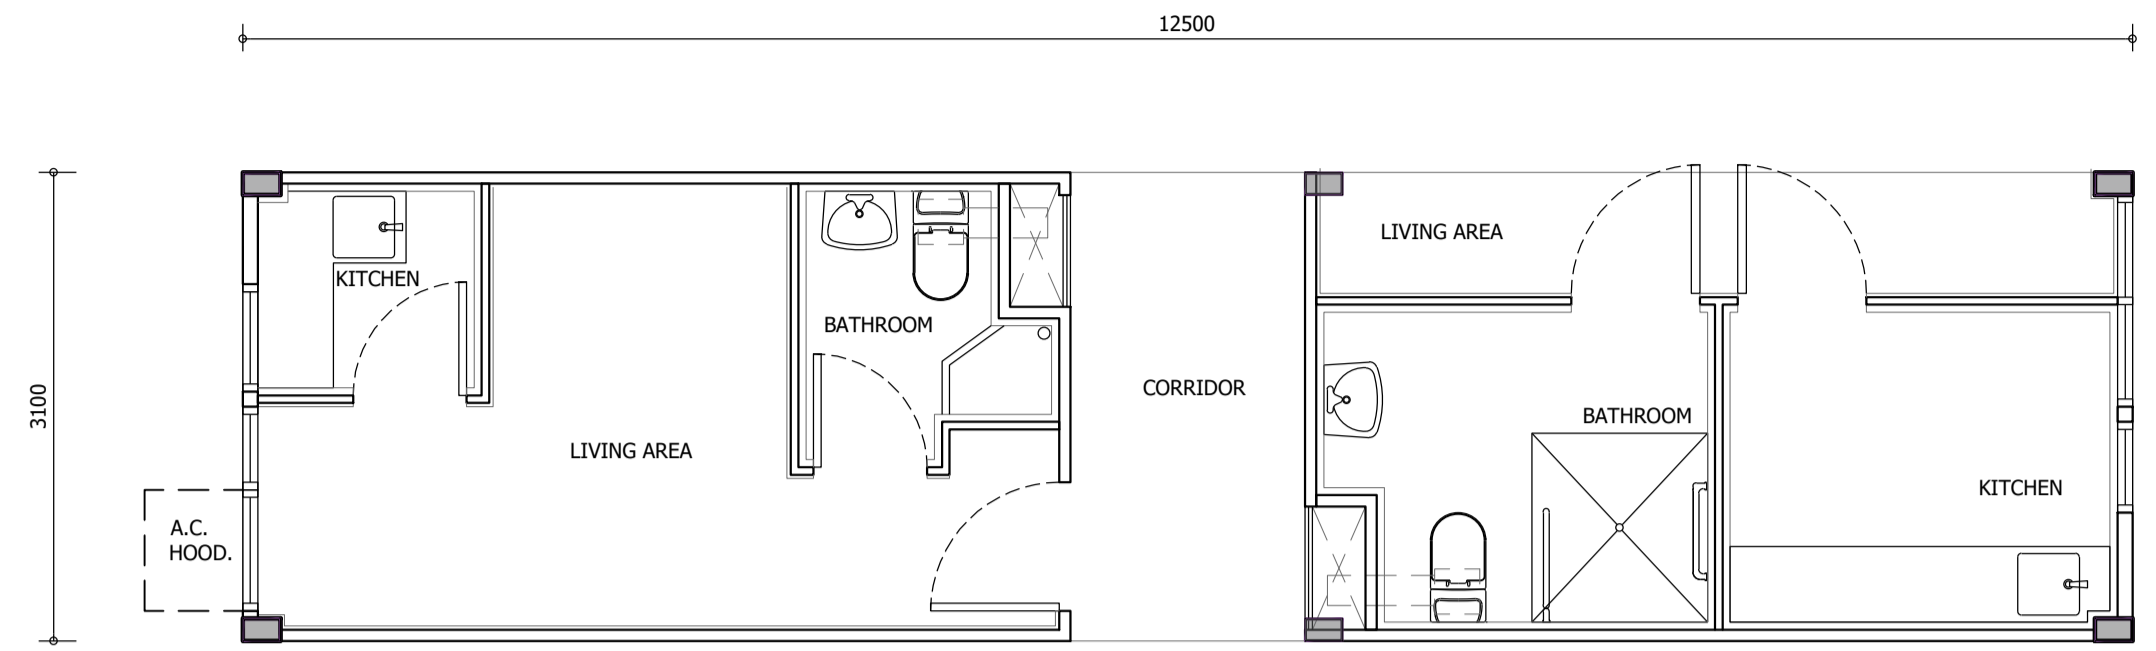


MODULE TYPE F FLOOR PLAN
(TYPE F2 SAME AS TYPE F MIRROR)

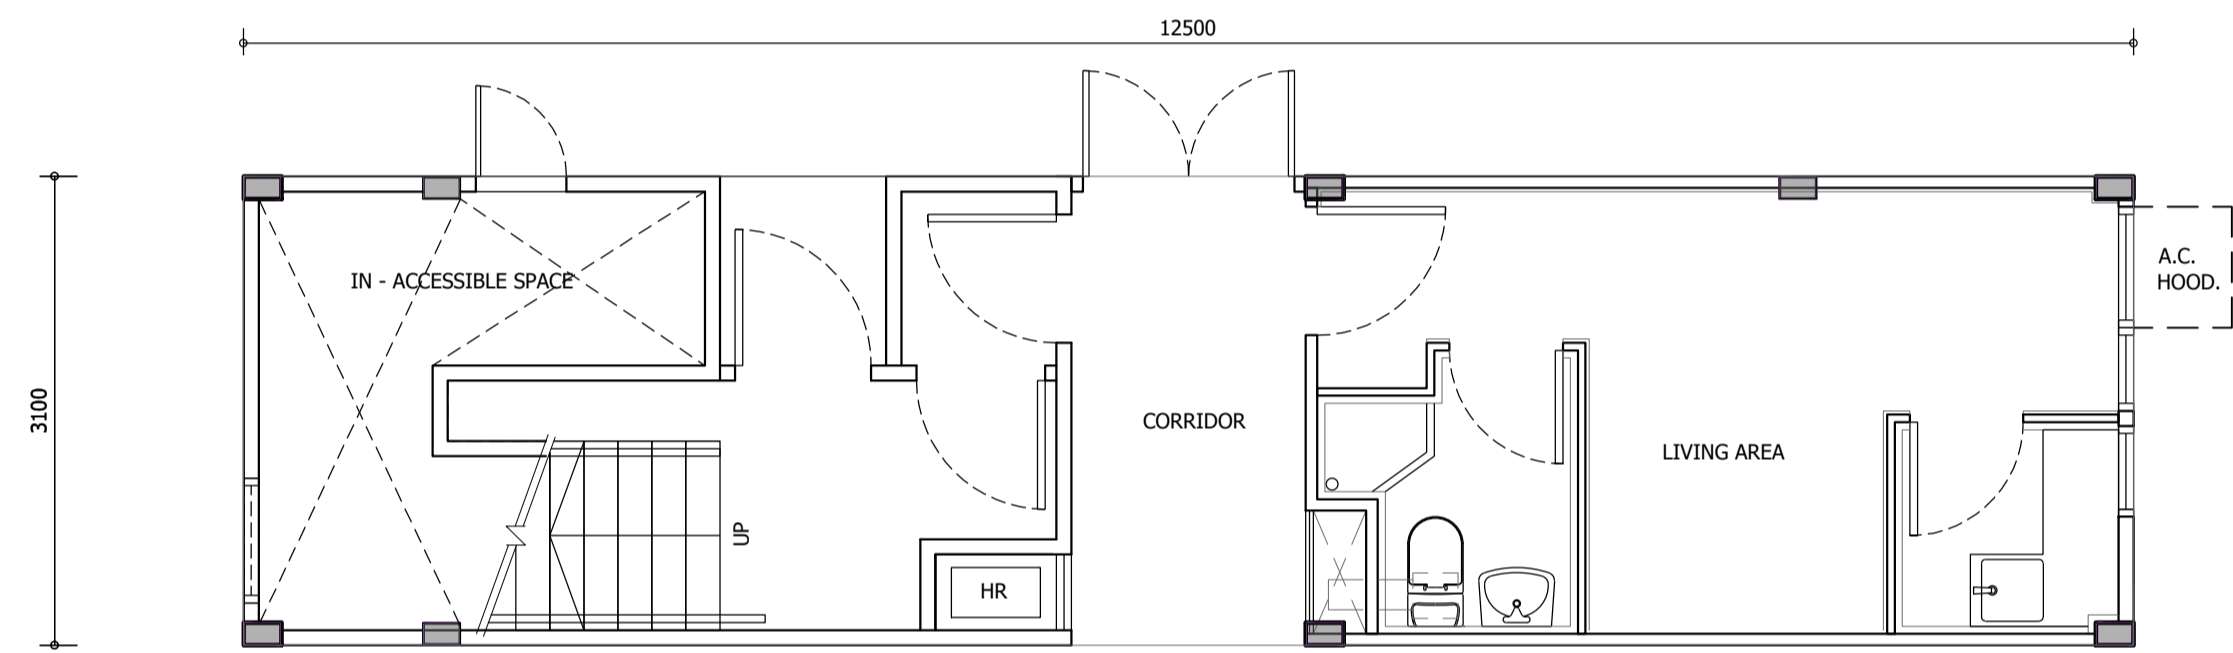


MODULE TYPE E1 FLOOR PLAN

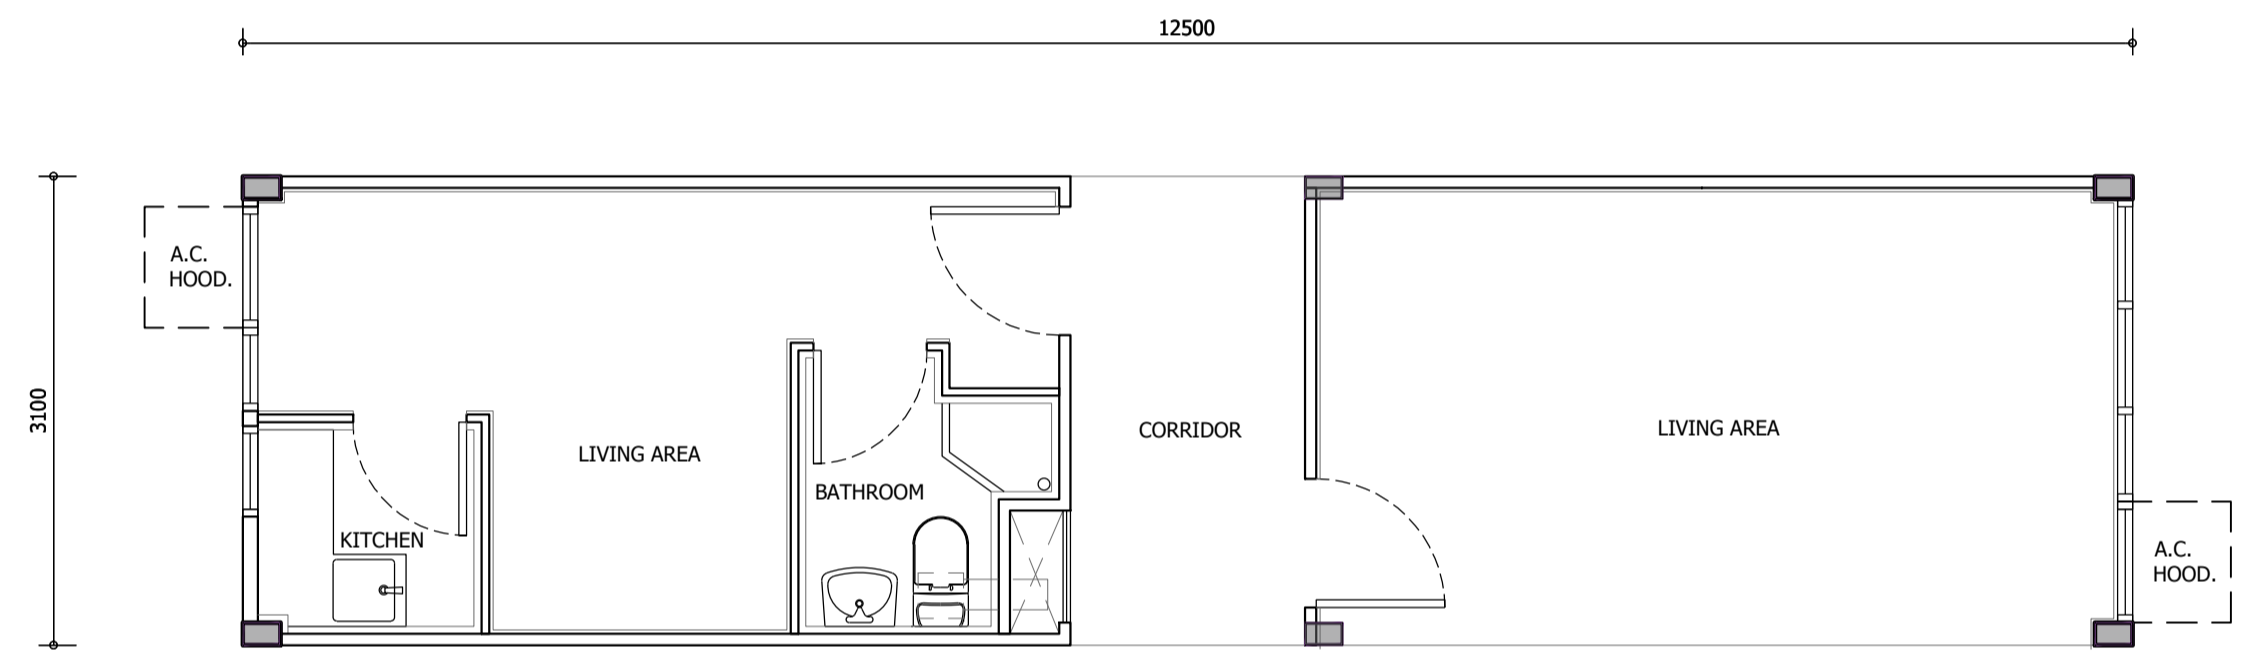

MODULE TYPE F1 FLOOR PLAN
(TYPE F4 SAME AS TYPE F1 MIRROR)

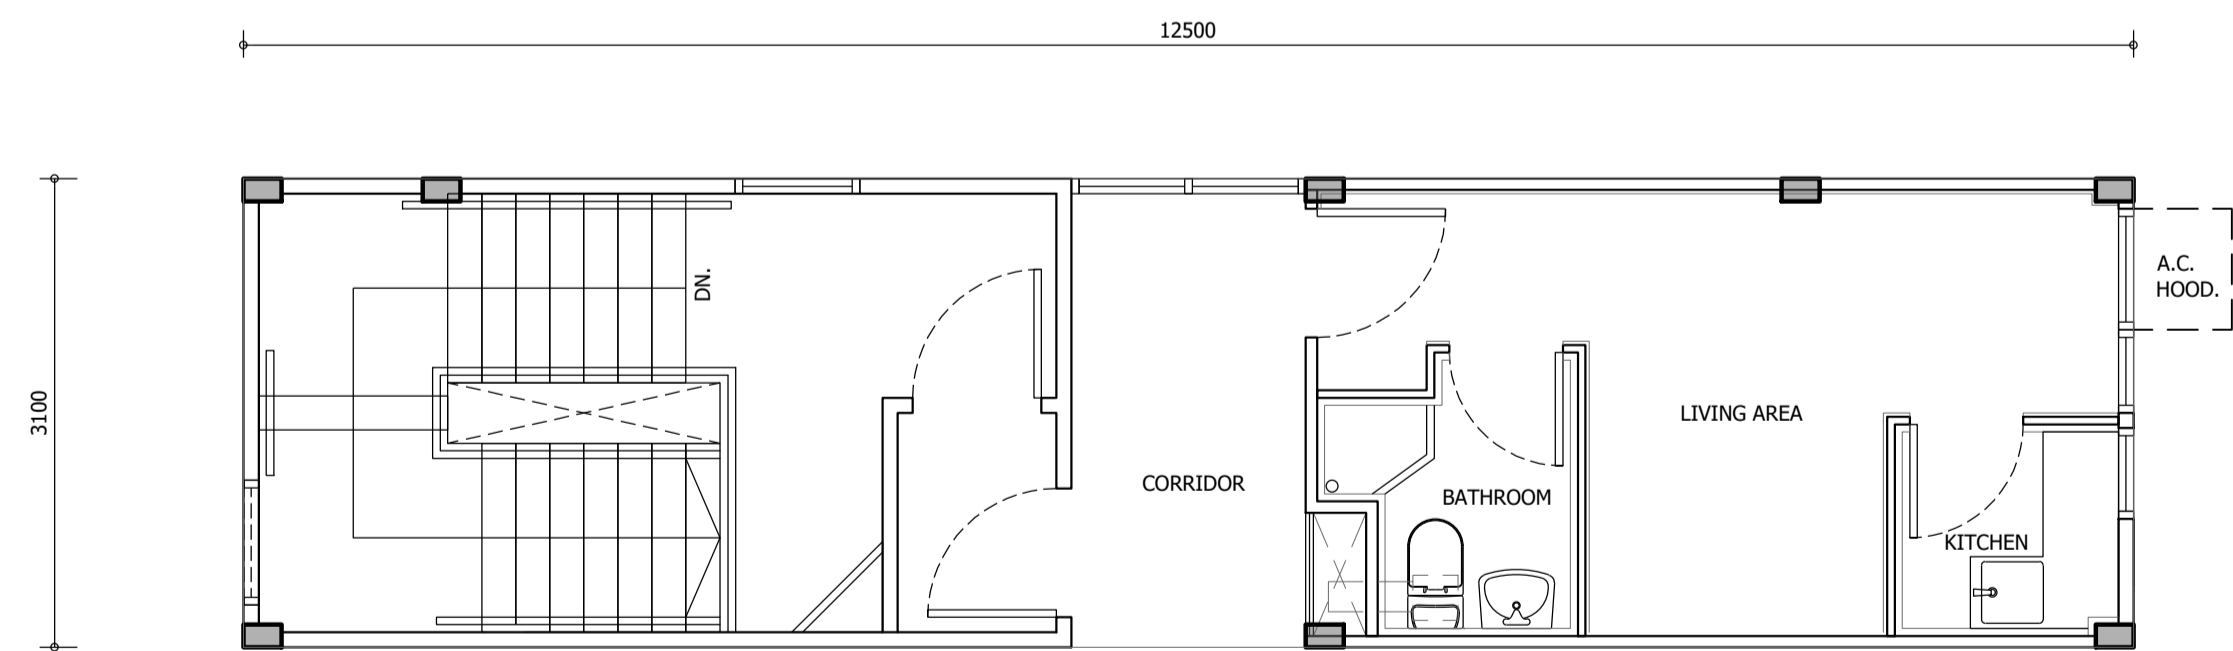


MODULE TYPE E2 FLOOR PLAN

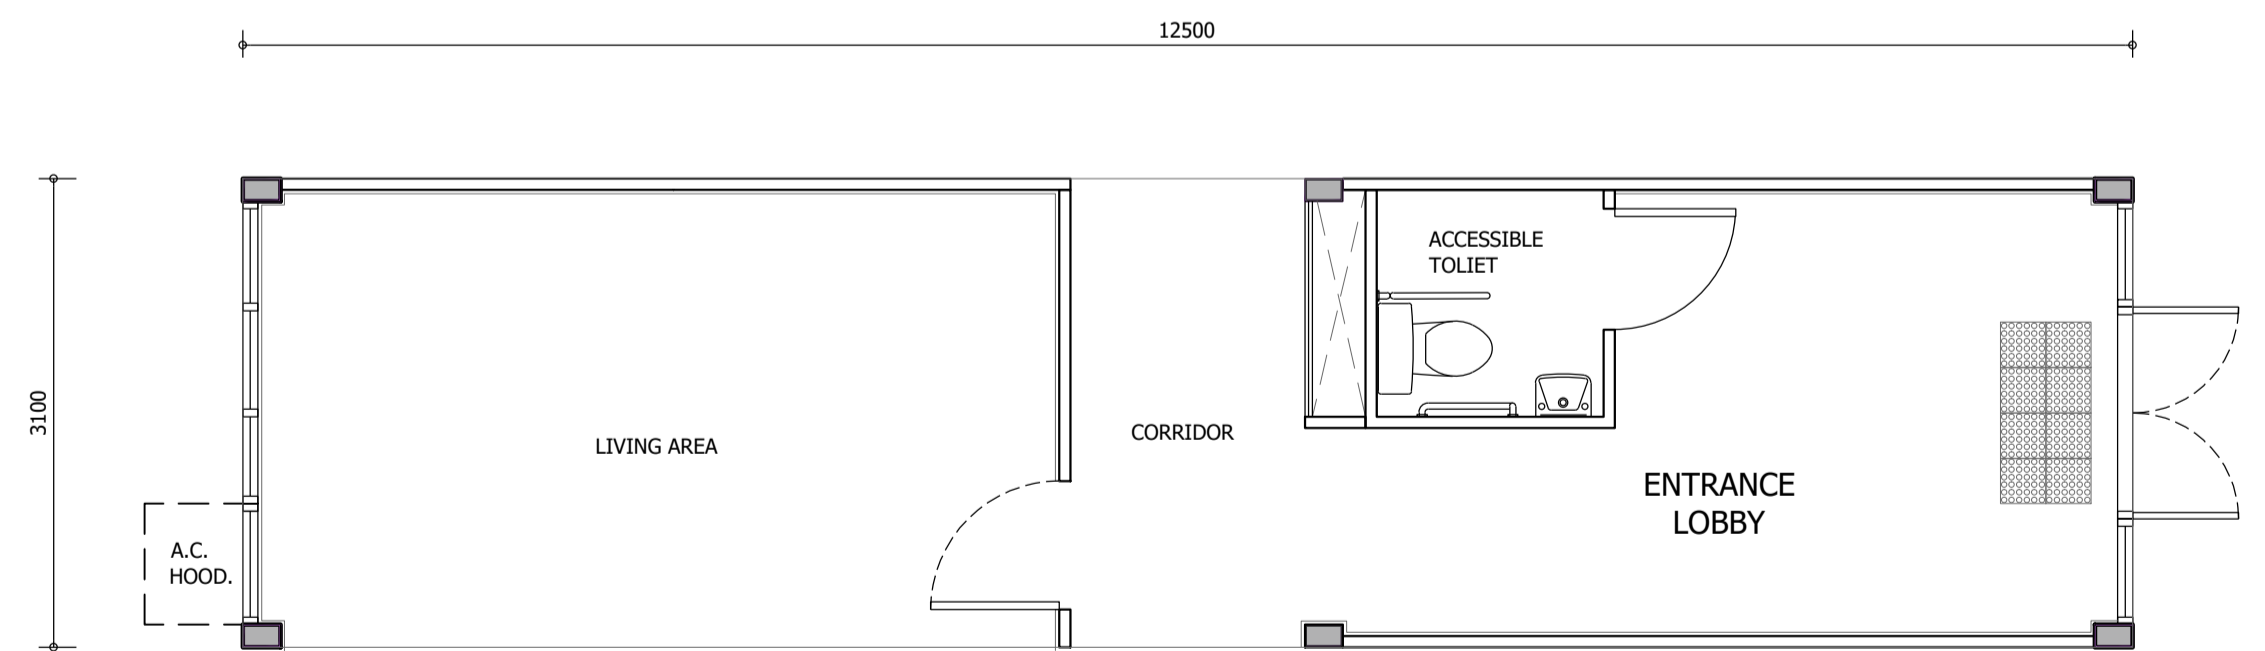

MODULE TYPE F3 FLOOR PLAN

Client

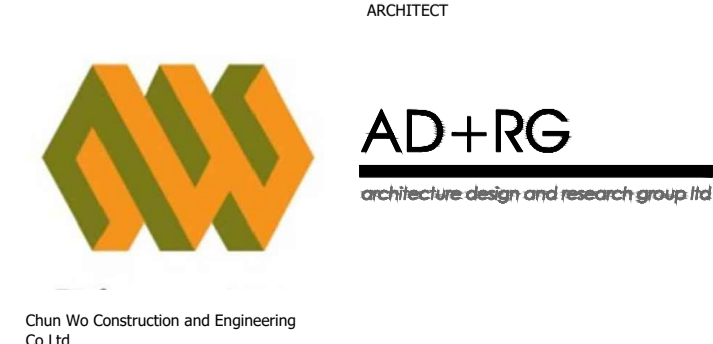

Rev.	Date	Description	Drawn by	Checked by	Approved by
-	-	-	LC	SK	BL

PROJECT TITLE
BD PRE-ACCEPTANCE APPLICATION
FOR STEEL MIC MODULES -
4-STOREY SOCIAL HOUSING

DRAWING TITLE
TYPICAL MODULE PLANS
TYPE E, E1, E2, F, F1, F2, F3 & F4

DRAWING NO.	1099-MIC-902	REV NO.	-
SCALE	1:50	PROJECT REF.	A1099
CAD REF.	1099-MIC-111-117.dwg	B.D. REF.	
FSD REF.			

OFFICE USE:

* ALL DIMENSIONS ARE IN MILLIMETRE EXCEPT OTHERWISE NOTED.
THE OWNERSHIP OF THE COPYRIGHT IN THIS DRAWING IS RETAINED BY ARCHITECTURE DESIGN AND RESEARCH GROUP LTD.
WHOSE CONSENT MUST BE OBTAINED BEFORE ANY USE OR REPRODUCTION OF THE DRAWING OR ANY PART THEREOF CAN BE MADE.