



LEGEND
 - - - - MODULE OUTLINE

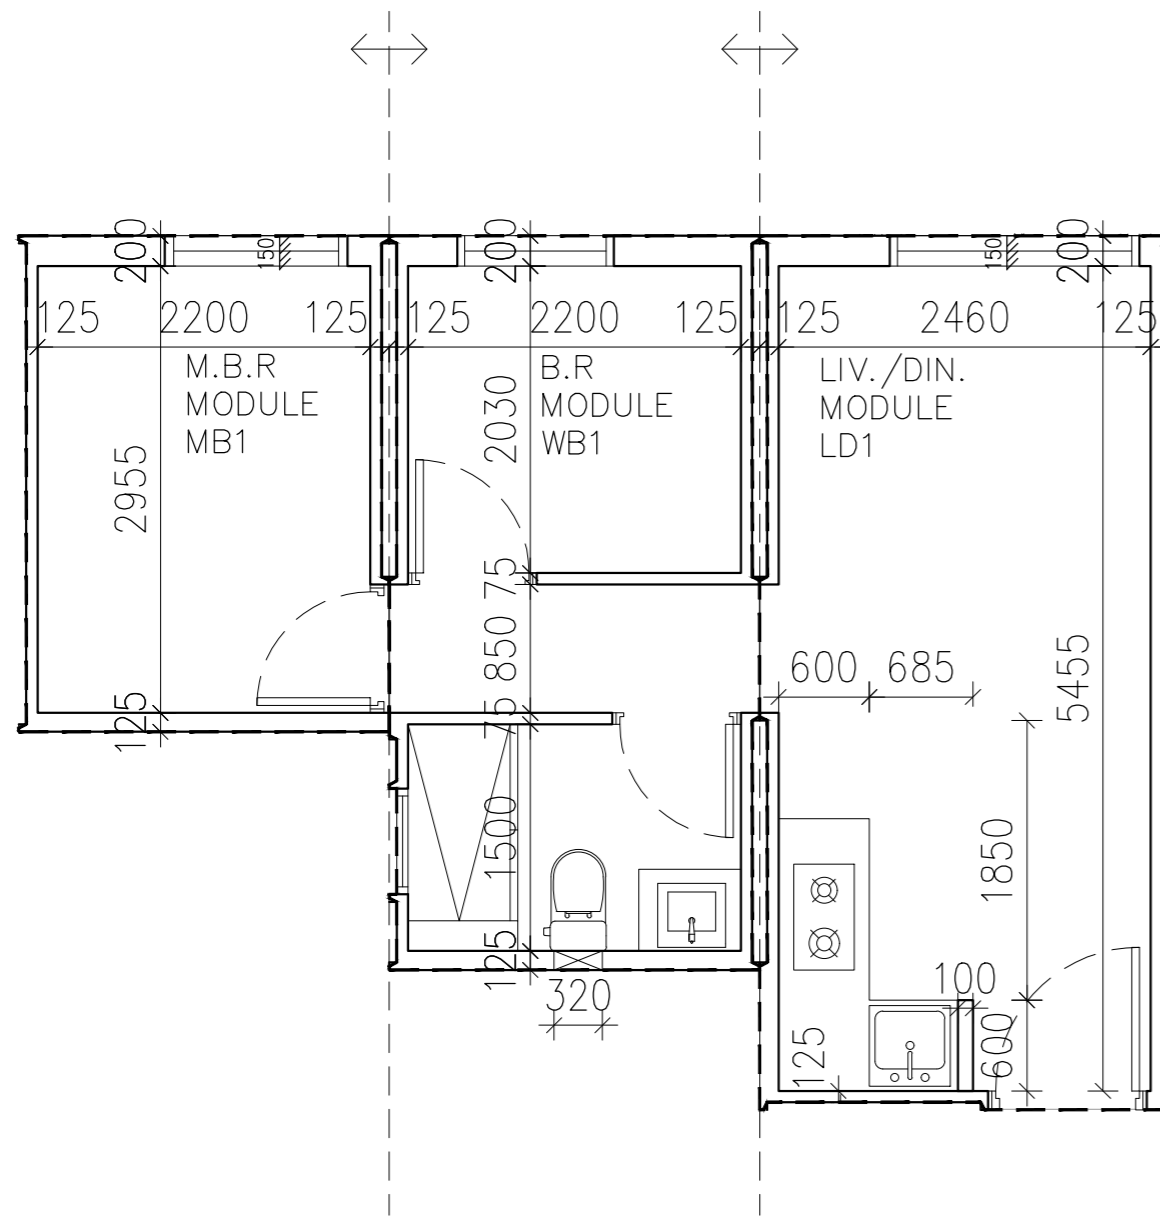

P 1 TYPICAL FLOOR PLAN
 MODULE MB1, WB1 & LD1

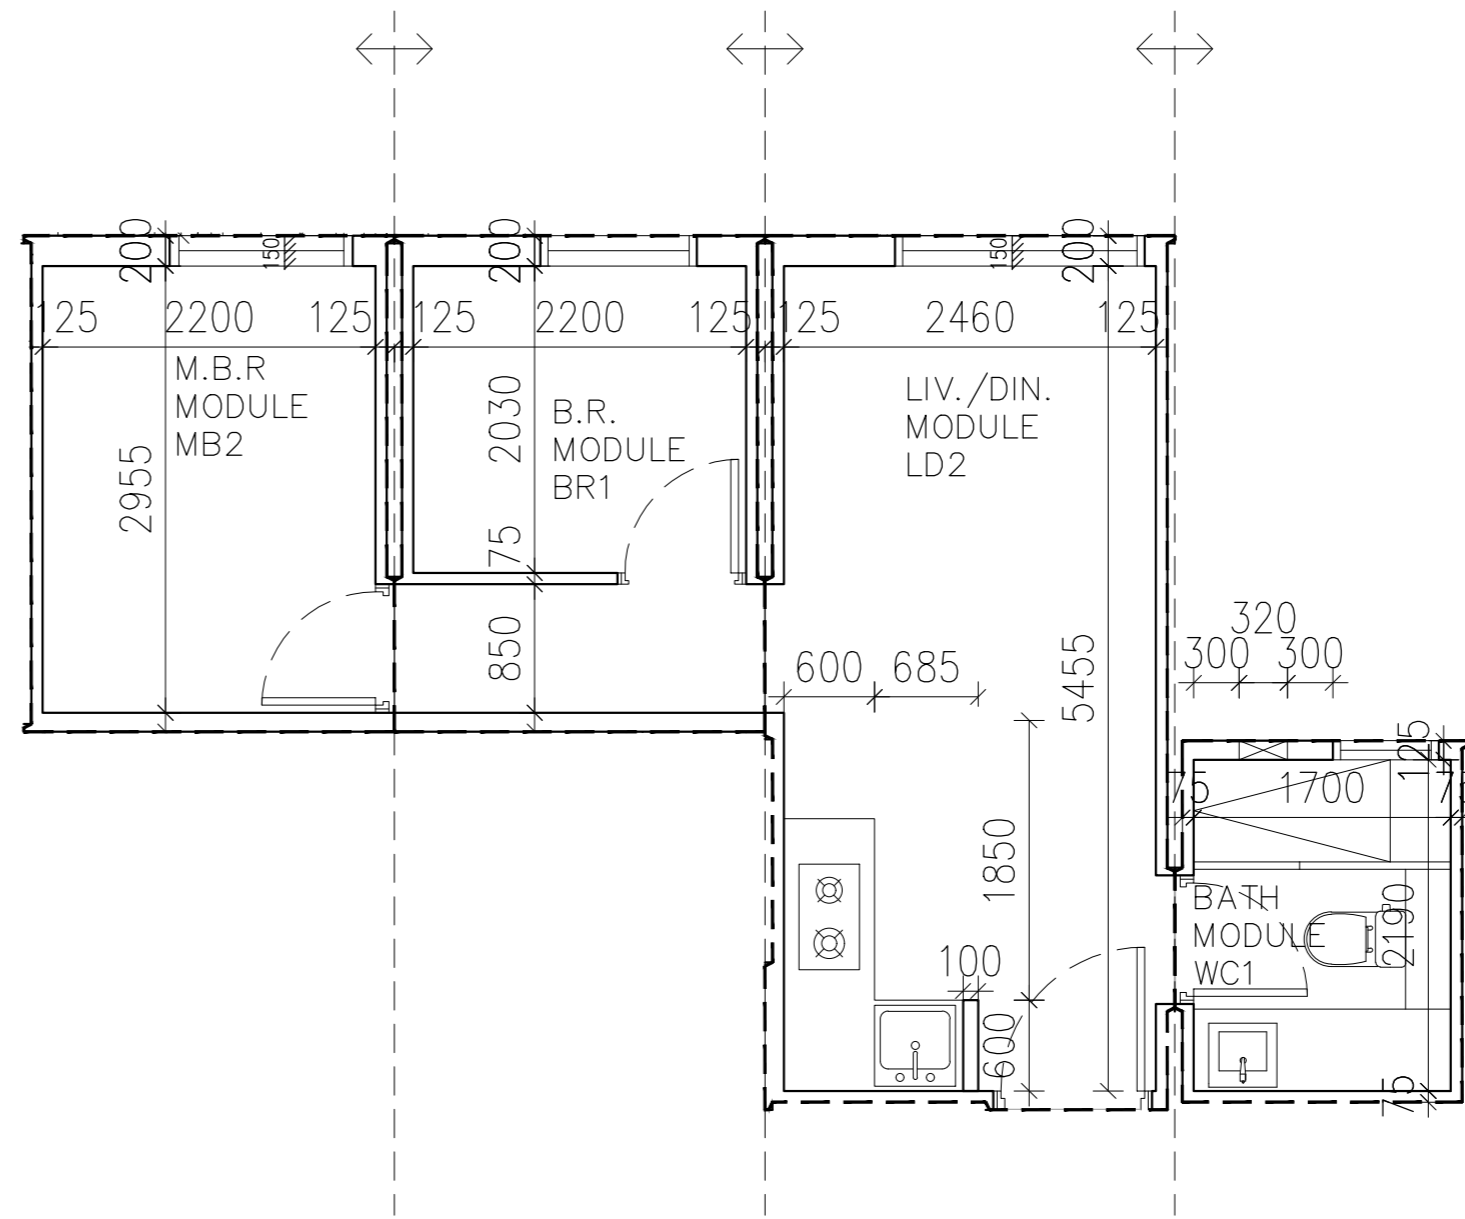

P 1 TYPICAL FLOOR PLAN
 MODULE MB2, BR1, WC1 & LD2


NOTES:
 ALL DRAWINGS, SPECIFICATIONS AND RELATED DOCUMENTS ARE THE COPYRIGHT PROPERTY OF THE ARCHITECT. REPRODUCTION OF DRAWINGS, SPECIFICATIONS AND RELATED DOCUMENTS IN PART OR IN WHOLE IS FORBIDDEN WITHOUT THE ARCHITECT'S WRITTEN PERMISSION. DO NOT SCALE FROM THIS DRAWING. ALL DIMENSIONS MUST BE CHECKED ON SITE.

Architectural Designer :
 HO & PARTNERS ARCHITECTS, ENGINEERS
 & DEVELOPMENT CONSULTANTS LTD.
 SIGN:

NAME: HO HIN NGAI, BOSCO DATE:

Rev. No.	Date	Particulars	Drawn	Checked	Approved
----------	------	-------------	-------	---------	----------

Client :

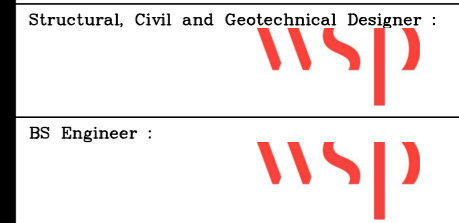

E&M Contractor :

Project :
 PRE-ACCEPTANCE SUBMISSION
 FOR CONCRETE MIC SYSTEMS
 (MODEL 1 NO. PYMIC(C)01)

Drawing Title :
 TYPICAL FLOOR PLANS
 (MODULE MB1, WB1, LD1, MB2, BR1, LD2, WC1)

Designed By : HOW
 Drawn By : BN

Date : 10-01-2022
 Approved : TC

CAD REF :

Scale :
 1:50 (A2)

Drawing No.
 SUB-008

Job No.	Drawing Status.	Rev.	Size
NT2033	-	B	A2


LEGEND
 --- MODULE OUTLINE

NOTES:
 ALL DRAWINGS, SPECIFICATIONS AND RELATED DOCUMENTS ARE THE COPYRIGHT PROPERTY OF THE ARCHITECT. REPRODUCTION OF DRAWINGS, SPECIFICATIONS AND RELATED DOCUMENTS IN PART OR IN WHOLE IS FORBIDDEN WITHOUT THE ARCHITECT'S WRITTEN PERMISSION. DO NOT SCALE FROM THIS DRAWING. ALL DIMENSIONS MUST BE CHECKED ON SITE.

Architectural Designer :
 HO & PARTNERS ARCHITECTS, ENGINEERS
 & DEVELOPMENT CONSULTANTS LTD.
 SIGN:

NAME: HO HIN NGAI, BOSCO DATE:

Rev. No.	Date	Particulars	Drawn	Checked	Approved
Client :					

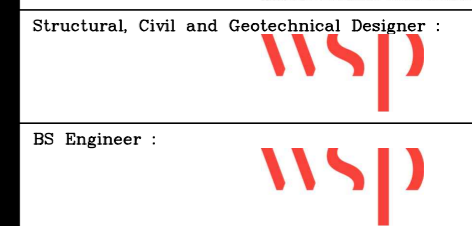

E&M Contractor :

Project :
 PRE-ACCEPTANCE SUBMISSION
 FOR CONCRETE MIC SYSTEMS
 (MODEL 1 NO. PYMIC(C)01)

Drawing Title :
 TYPICAL FLOOR PLANS
 (MODULE WB1a, WB5, WB4, LD4a, KT1, LD5a, WB2a, MB2)

Designed By :
 HOW

Drawn By :
 BN

Date :
 10-01-2022


Approved :
 TC

CAD REF :

Scale :
 1:50 (A2)


Drawing No.
 SUB-009

Job No.	Drawing Status.	Rev.	Size
NT2033	-	B	A2

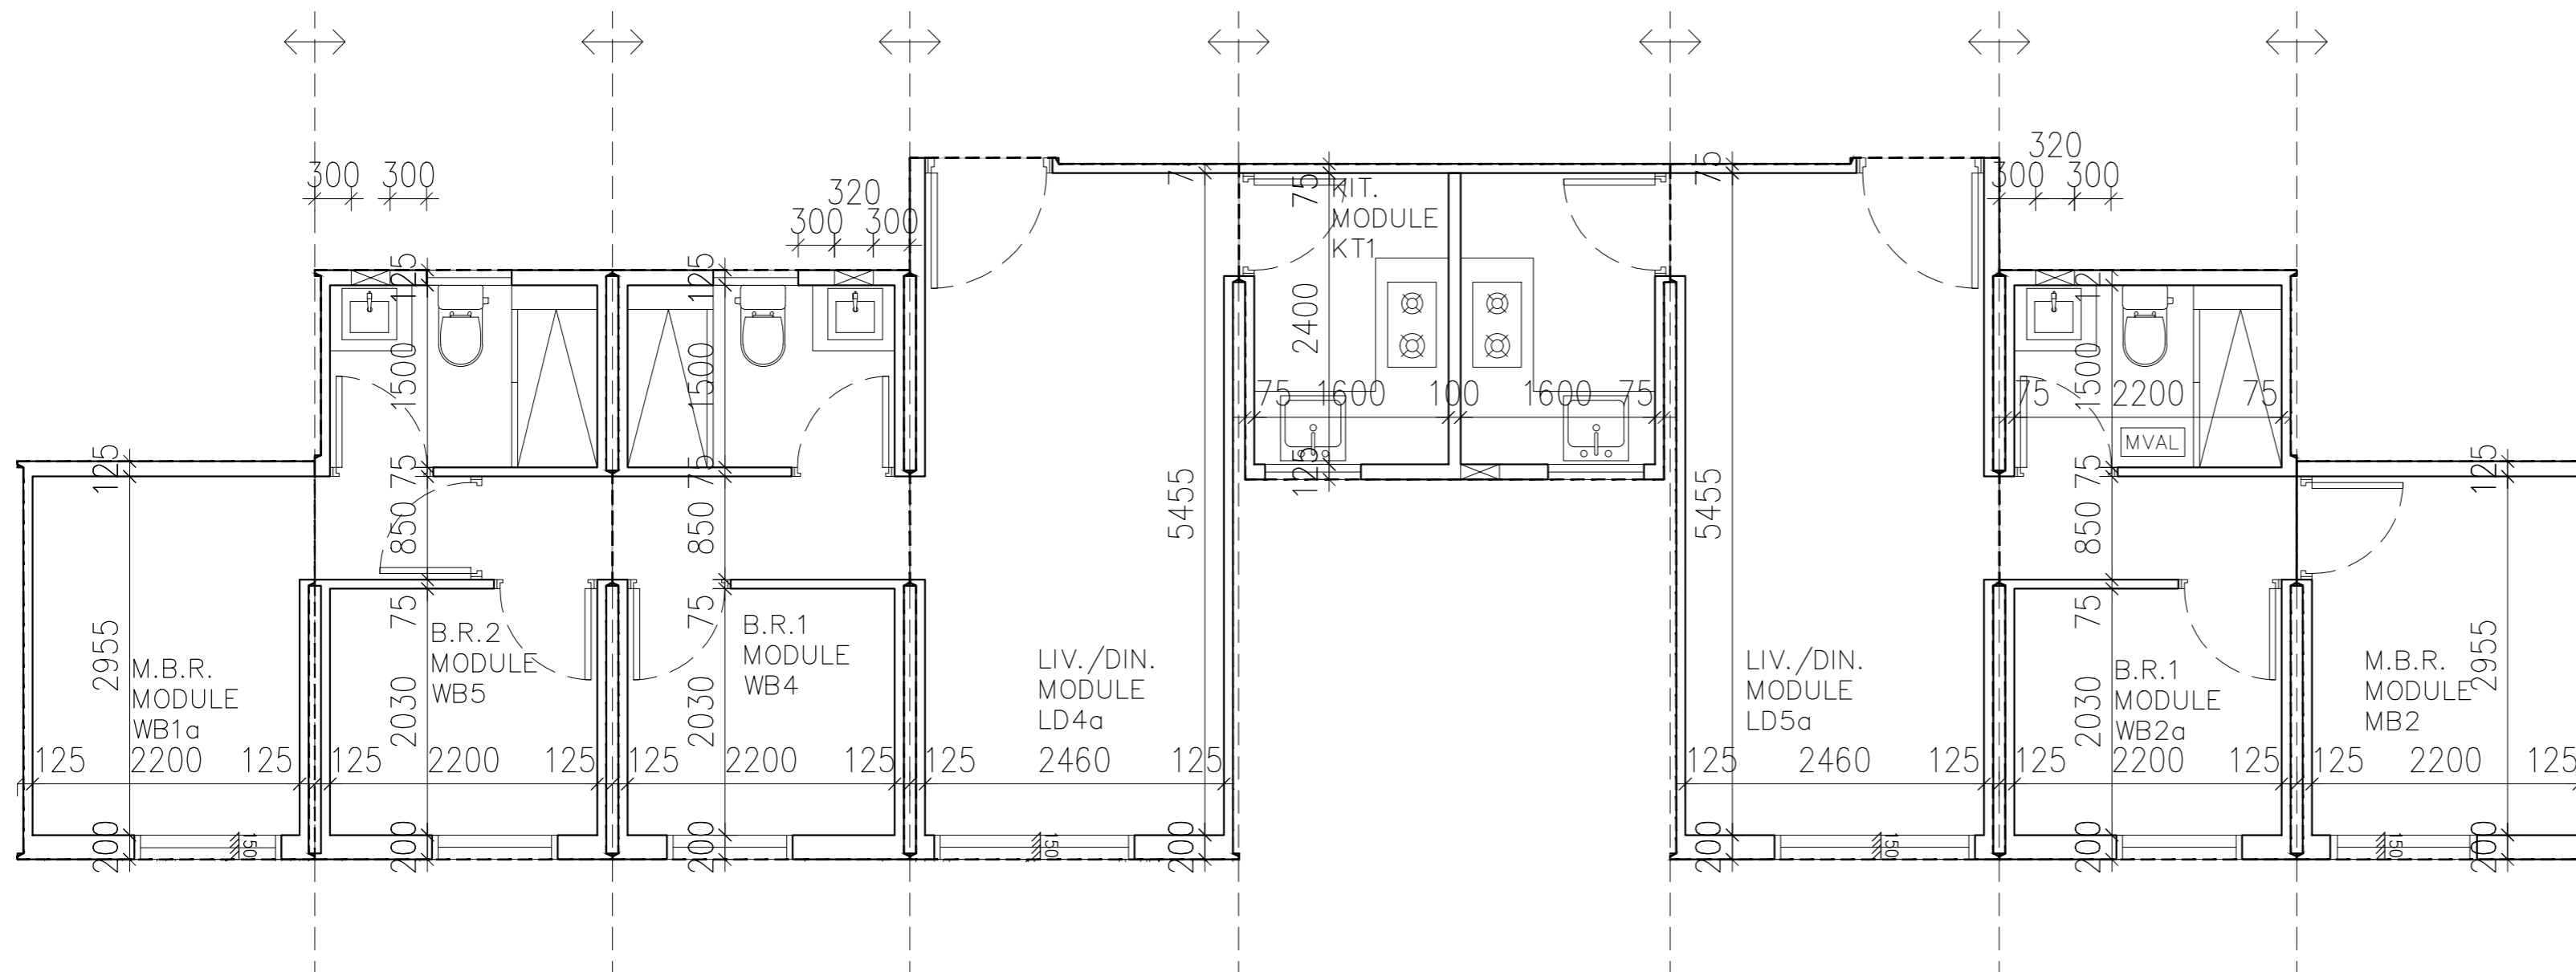

P 1 TYPICAL FLOOR PLAN
 MODULE WB1a, WB5, WB4, LD4a, KT1, LD5a, WB2a, MB2

LEGEND
 - - - MODULE OUTLINE

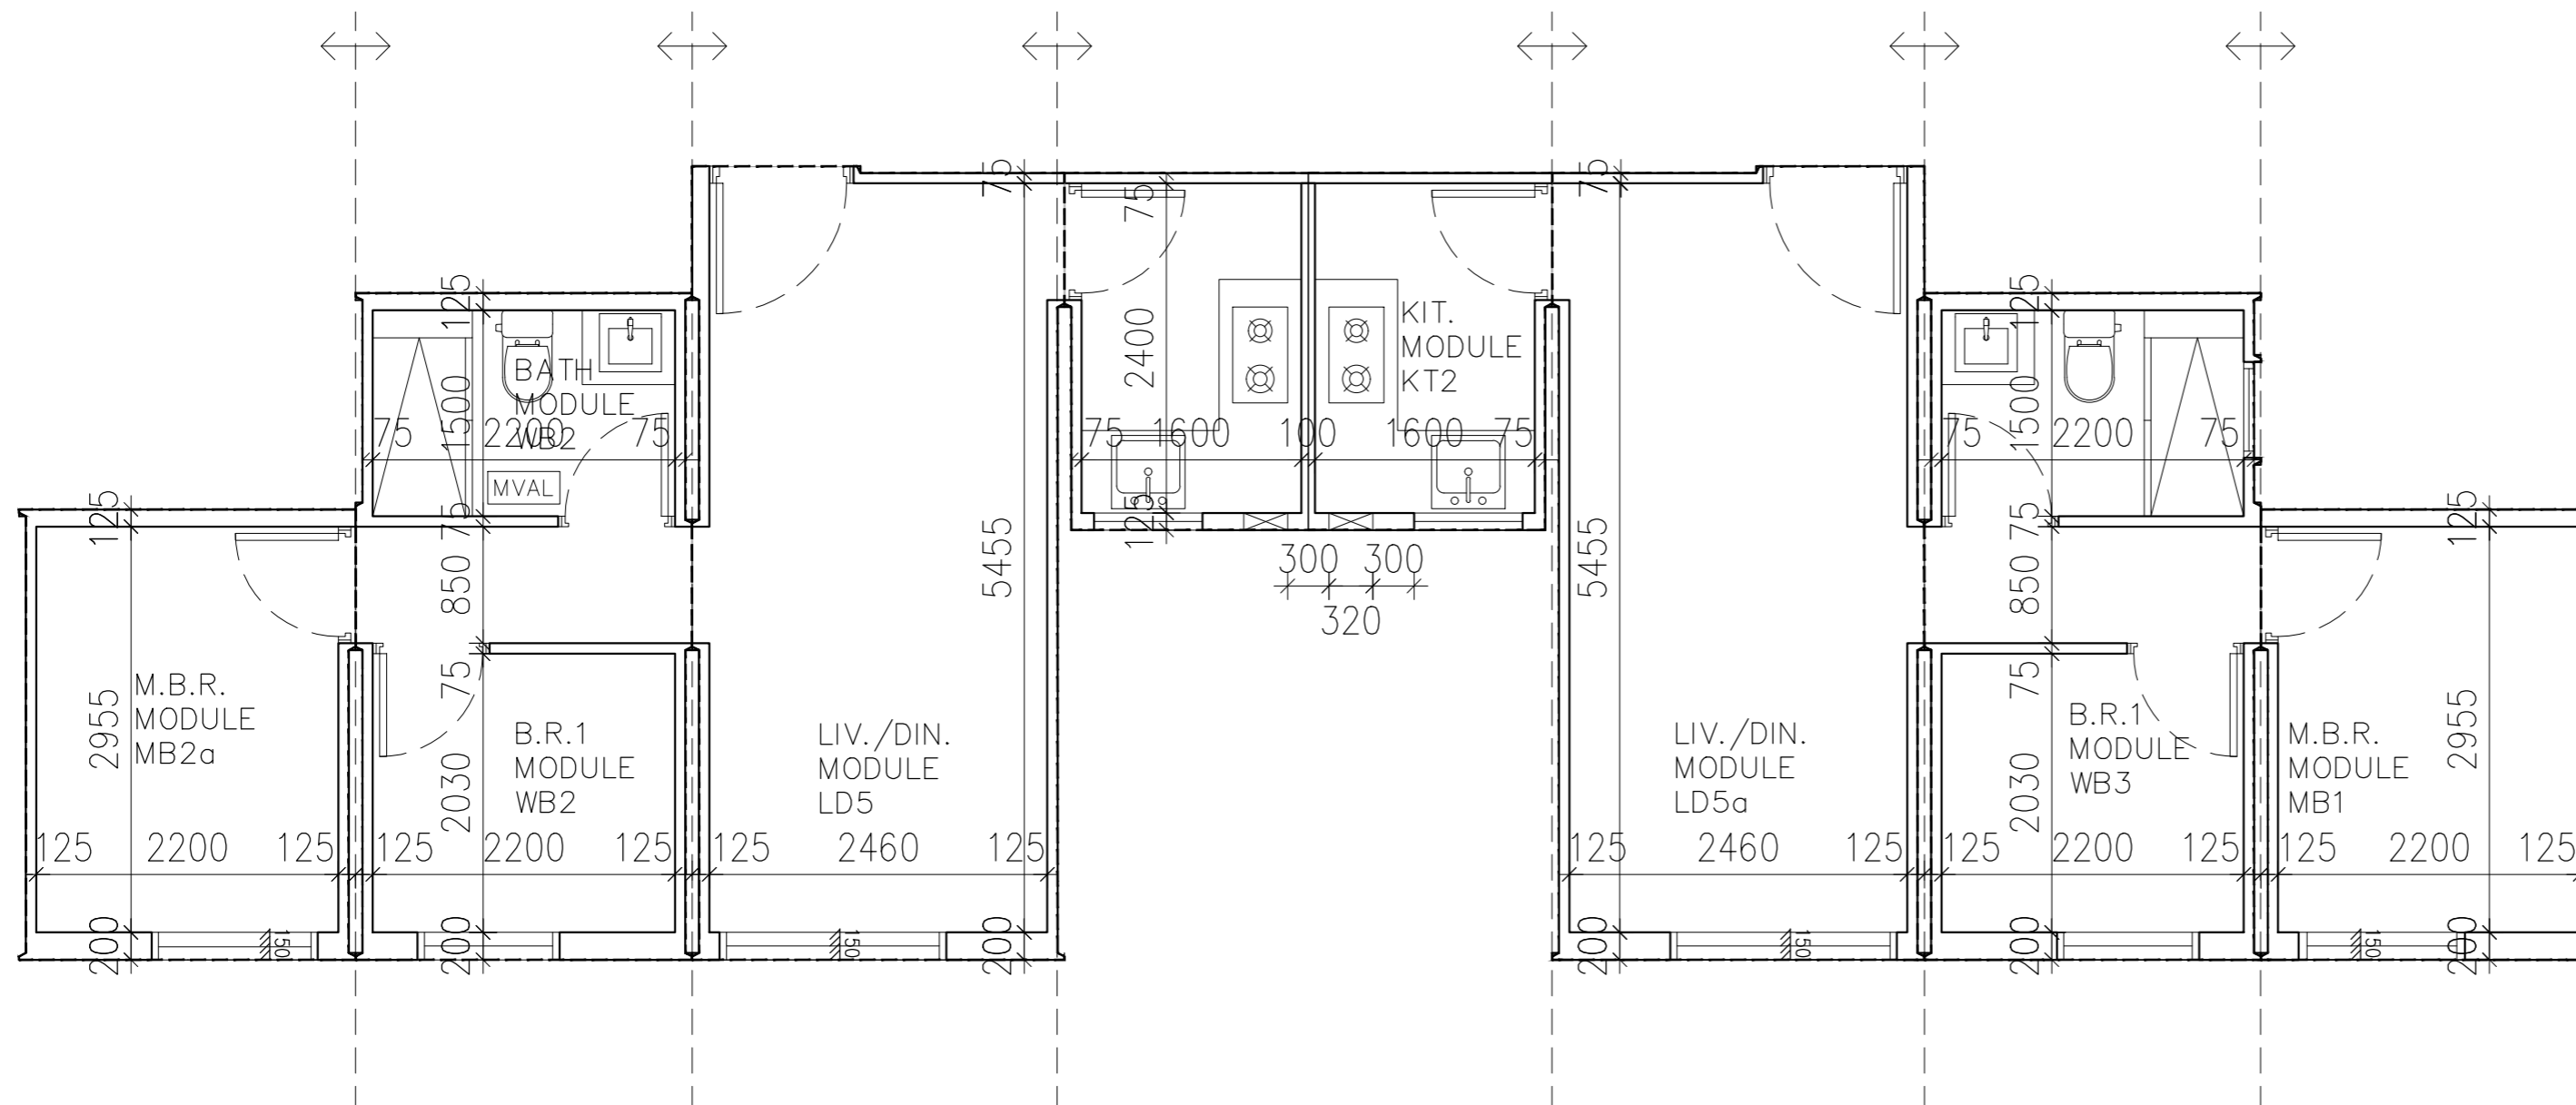

P 1 TYPICAL FLOOR PLAN
 MODULE MB2a, WB2, LD5, KT2, LD5a, WB3, MB1




NOTES:
 ALL DRAWINGS, SPECIFICATIONS AND RELATED DOCUMENTS ARE THE COPYRIGHT PROPERTY OF THE ARCHITECT. REPRODUCTION OF DRAWINGS, SPECIFICATIONS AND RELATED DOCUMENTS IN PART OR IN WHOLE IS FORBIDDEN WITHOUT THE ARCHITECT'S WRITTEN PERMISSION. DO NOT SCALE FROM THIS DRAWING. ALL DIMENSIONS MUST BE CHECKED ON SITE.

Architectural Designer :
 HO & PARTNERS ARCHITECTS, ENGINEERS
 & DEVELOPMENT CONSULTANTS LTD.
 SIGN:

NAME: HO HIN NGAI, BOSCO DATE:

Rev.No.	Date	Particulars	Drawn	Checked	Approved
---------	------	-------------	-------	---------	----------

Client :

  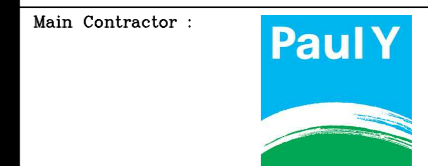

Project :
 PRE-ACCEPTANCE SUBMISSION
 FOR CONCRETE MIC SYSTEMS
 (MODEL 1 NO. PYMIC(C)01)

Drawing Title :
 TYPICAL FLOOR PLANS
 (MODULE MB2a, WB2, LD5, KT2, LD5a, WB3, MB1)

Designed By :
 HOW

Drawn By :
 BN

Date :
 10-01-2022

Approved :
 TC


CAD REF :

Scale :
 1:50 (A2)

Drawing No.
 SUB-010

Job No.	Drawing Status	Rev.	Size
NT2033	-	B	A2

LEGEND
 - - - MODULE OUTLINE

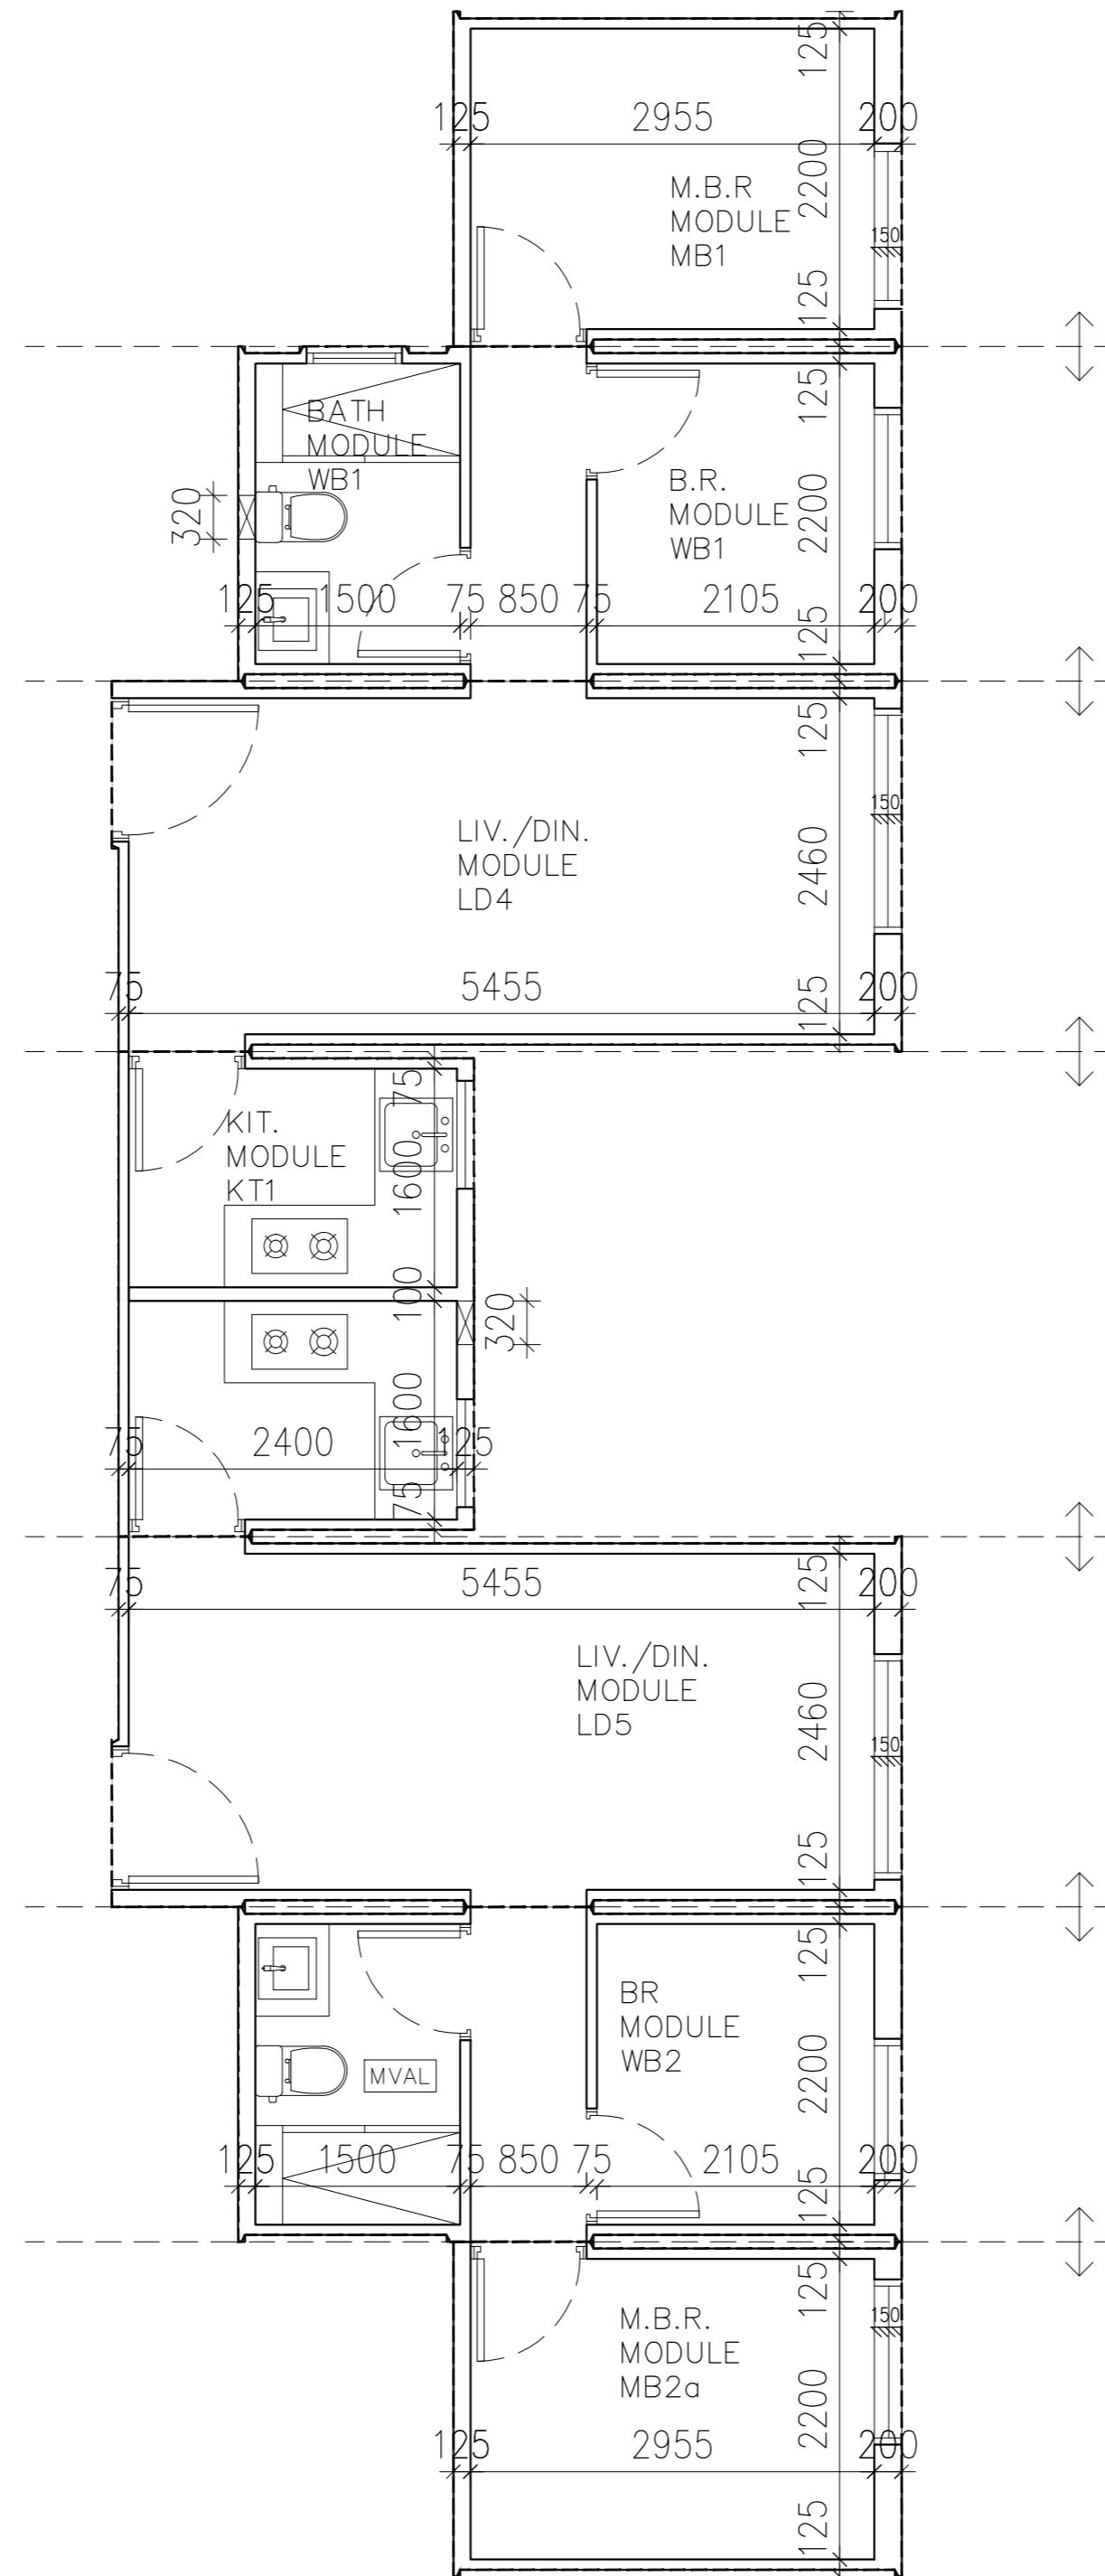


P 1 TYPICAL FLOOR PLAN
 MODULE MB1, WB1, LD4, KT1, LD5, WB2, WB2a

NOTES:
 ALL DRAWINGS, SPECIFICATIONS AND RELATED DOCUMENTS ARE THE COPYRIGHT PROPERTY OF THE ARCHITECT. REPRODUCTION OF DRAWINGS, SPECIFICATIONS AND RELATED DOCUMENTS IN PART OR IN WHOLE IS FORBIDDEN WITHOUT THE ARCHITECT'S WRITTEN PERMISSION. DO NOT SCALE FROM THIS DRAWING. ALL DIMENSIONS MUST BE CHECKED ON SITE.

Architectural Designer :
 HO & PARTNERS ARCHITECTS, ENGINEERS
 & DEVELOPMENT CONSULTANTS LTD.
 SIGN:

NAME: HO HIN NGAI, BOSCO DATE:

Rev. No.	Date	Particulars	Drawn	Checked	Approved
Client :					

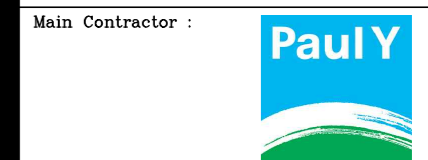

E&M Contractor :

Project :
 PRE-ACCEPTANCE SUBMISSION
 FOR CONCRETE MIC SYSTEMS
 (MODEL 1 NO. PYMIC(C)01)

Drawing Title :
 TYPICAL FLOOR PLANS
 (MODULE MB1, WB1, LD4, KT1, LD5, WB2, WB2a)

Designed By : HOW
 Drawn By : BN

Date : 10-01-2022
 Approved : TC

CAD REF :

Scale :
 1:50 (A2)

Drawing No.
 SUB-010B

Job No.	Drawing Status.	Rev.	Size
NT2033	-	-	A2

LEGEND
 - - - MODULE OUTLINE

NOTES:
 ALL DRAWINGS, SPECIFICATIONS AND RELATED DOCUMENTS ARE THE COPYRIGHT PROPERTY OF THE ARCHITECT. REPRODUCTION OF DRAWINGS, SPECIFICATIONS AND RELATED DOCUMENTS IN PART OR IN WHOLE IS FORBIDDEN WITHOUT THE ARCHITECT'S WRITTEN PERMISSION. DO NOT SCALE FROM THIS DRAWING. ALL DIMENSIONS MUST BE CHECKED ON SITE.

Architectural Designer :
 HO & PARTNERS ARCHITECTS, ENGINEERS
 & DEVELOPMENT CONSULTANTS LTD.
 SIGN:

NAME: HO HIN NGAI, BOSCO DATE:

Rev.No.	Date	Particulars	Drawn	Checked	Approved

Client :

Main Contractor : 

Architectural Designer : 

Structural, Civil and Geotechnical Designer : 

BS Engineer : 

E&M Contractor :

Project :
 PRE-ACCEPTANCE SUBMISSION
 FOR CONCRETE MIC SYSTEMS
 (MODEL 1 NO. PYMIC(C)01)

Drawing Title :
 TYPICAL FLOOR PLANS
 (MODULE MB3, BR1, LD2, WC1, MB1a, WB1a, LD3)

Designed By : HOW Drawn By : BN


Date : 10-01-2022 Approved : TC

CAD REF :


Scale :
 1:50 (A2)

Drawing No.
 SUB-010D

Job No.	Drawing Status.	Rev.	Size
NT2033	-	-	A2

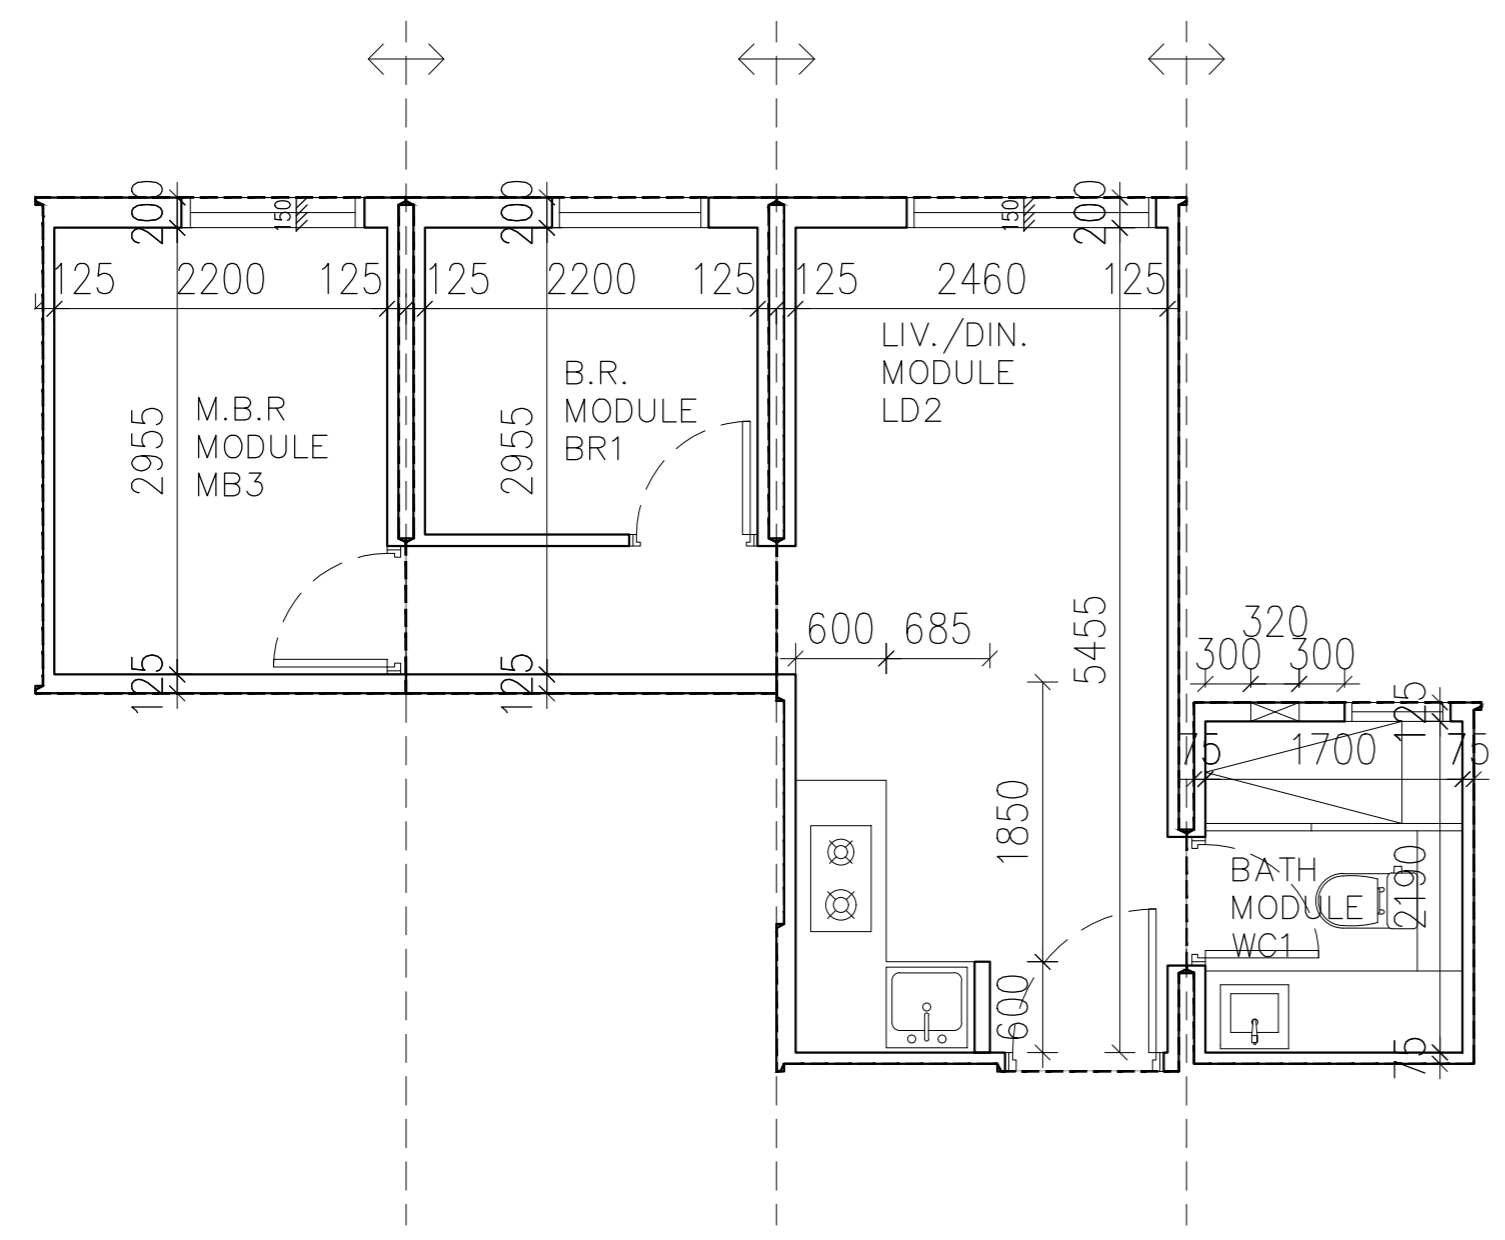


P 1 TYPICAL FLOOR PLAN
 MODULE MB3, BR1, LD2, WC1

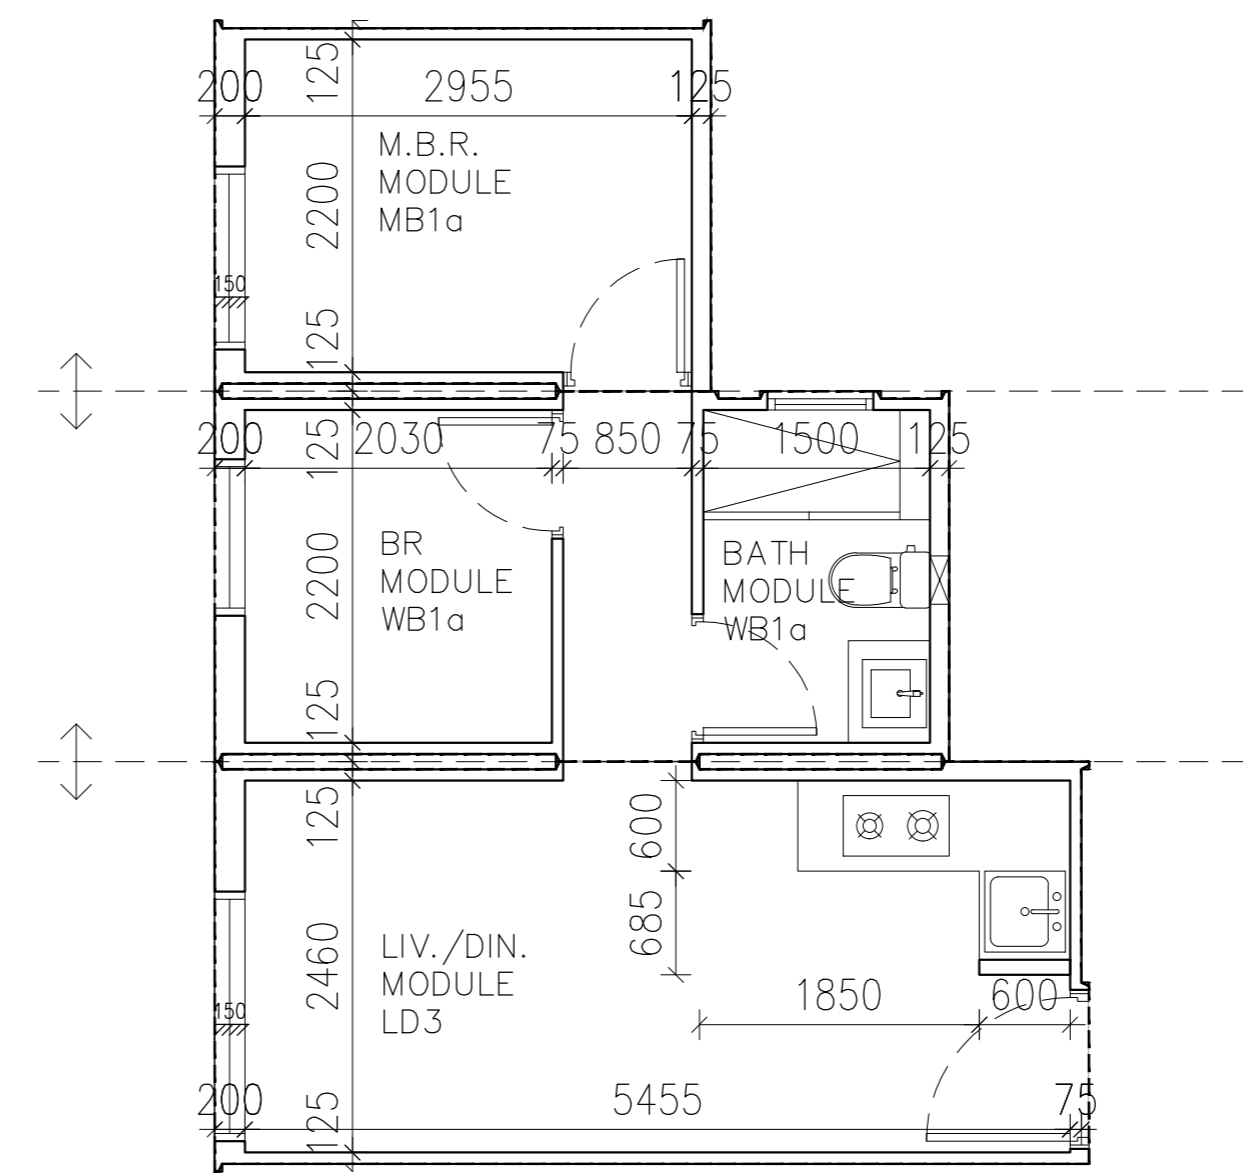


P 2 TYPICAL FLOOR PLAN
 MODULE MB1a, WB1a, LD3

LEGEND
 --- MODULE OUTLINE

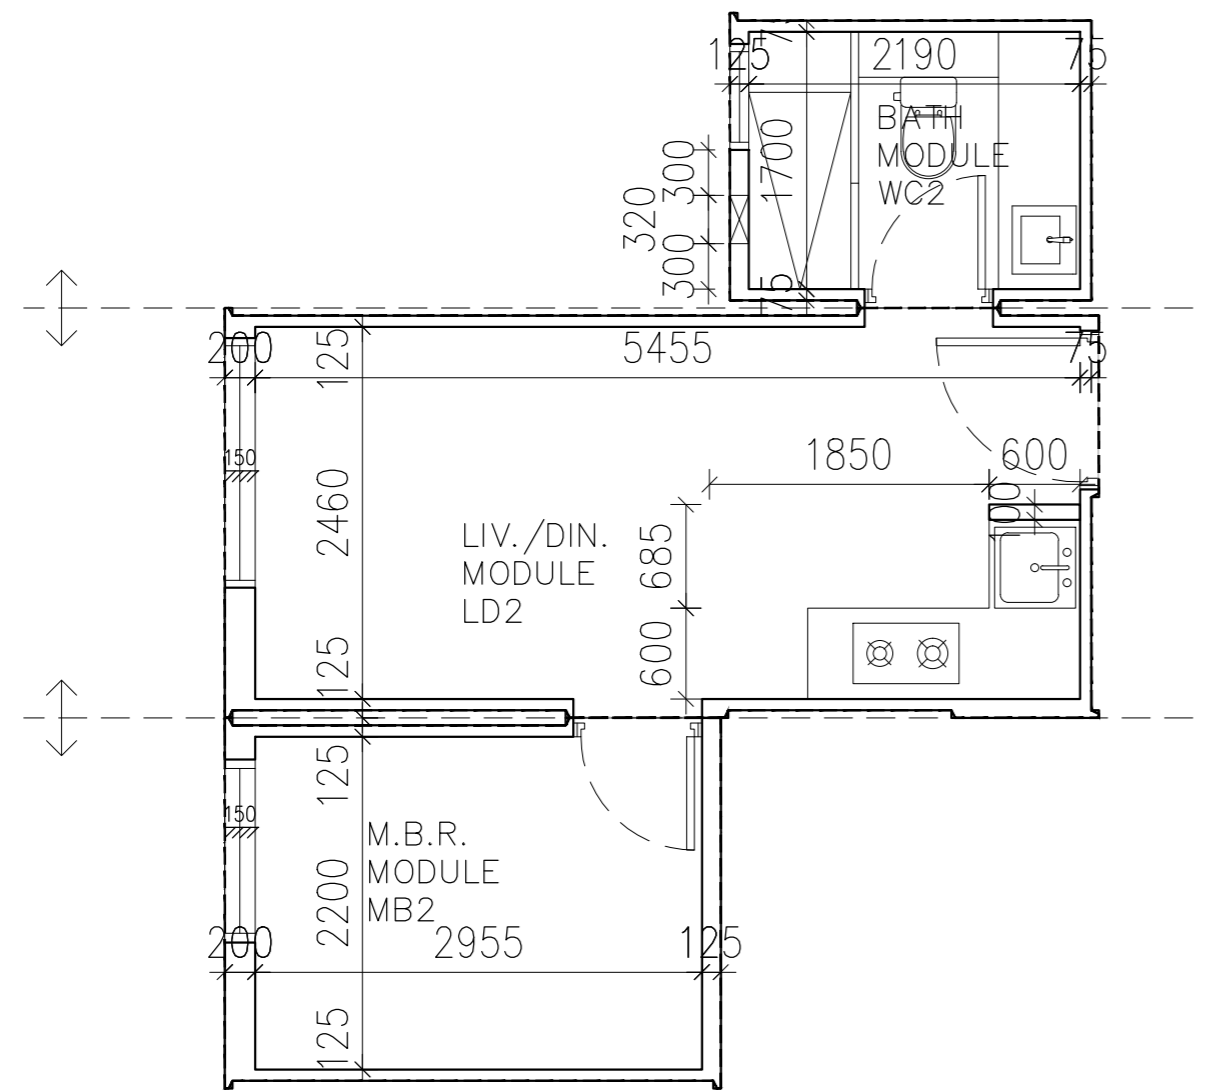

P 1 TYPICAL FLOOR PLAN
 MODULE MB2, LD2, WC2

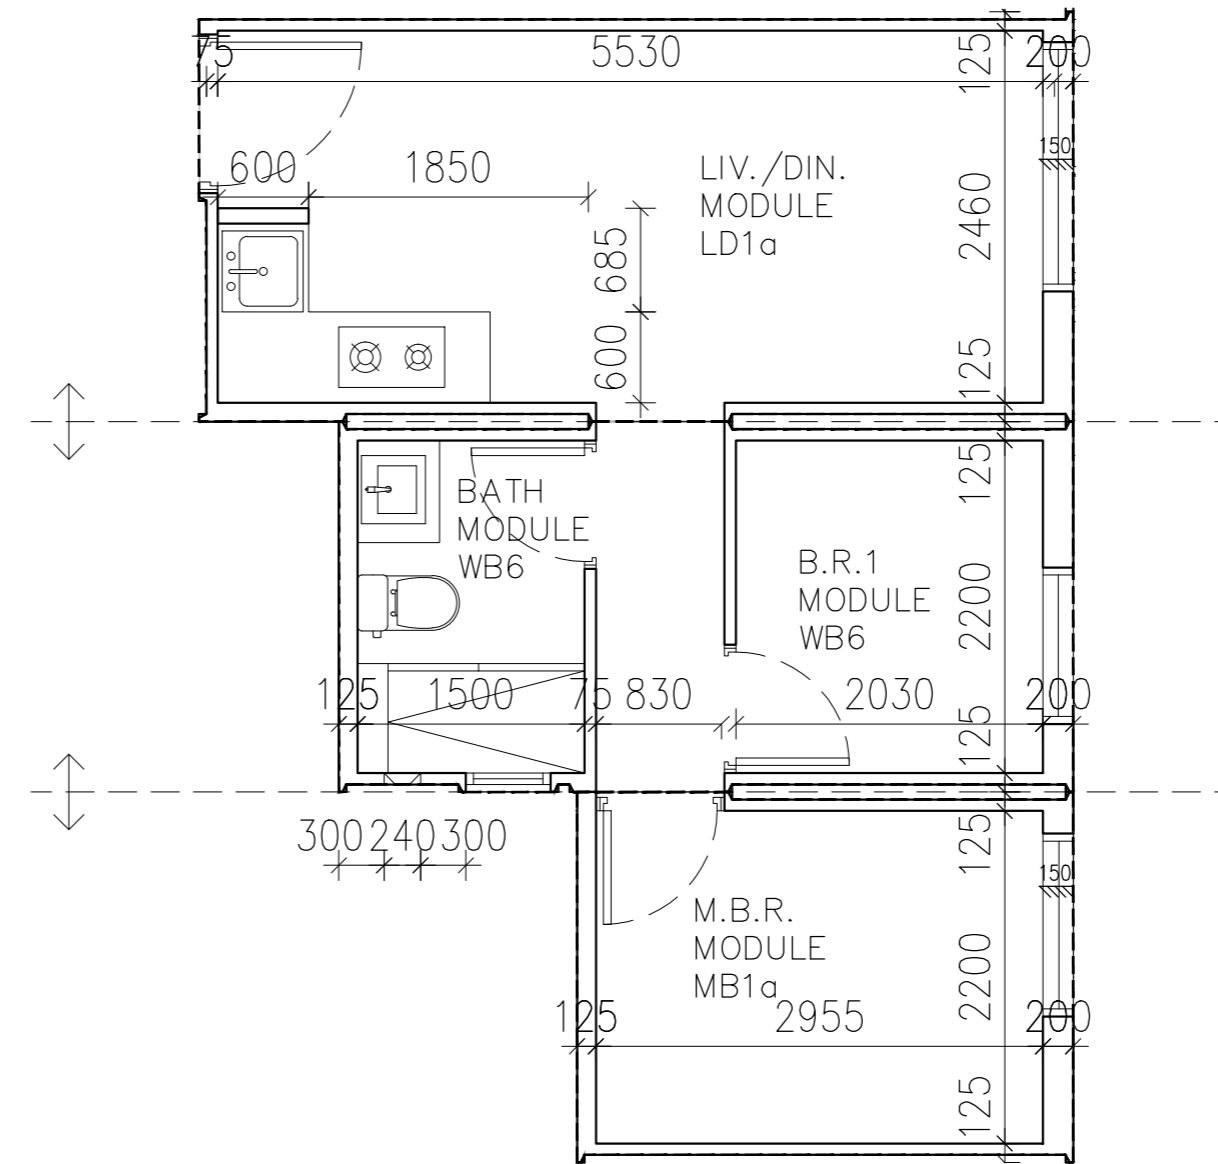

P 2 TYPICAL FLOOR PLAN
 MODULE WB1a, WB1a, LD1a

NOTES:
 ALL DRAWINGS, SPECIFICATIONS AND RELATED DOCUMENTS ARE THE COPYRIGHT PROPERTY OF THE ARCHITECT. REPRODUCTION OF DRAWINGS, SPECIFICATIONS AND RELATED DOCUMENTS IN PART OR IN WHOLE IS FORBIDDEN WITHOUT THE ARCHITECT'S WRITTEN PERMISSION. DO NOT SCALE FROM THIS DRAWING. ALL DIMENSIONS MUST BE CHECKED ON SITE.

Architectural Designer :
 HO & PARTNERS ARCHITECTS, ENGINEERS
 & DEVELOPMENT CONSULTANTS LTD.
 SIGN:

NAME: HO HIN NGAI, BOSCO DATE:

Rev. No.	Date	Particulars	Drawn	Checked	Approved
----------	------	-------------	-------	---------	----------

Client :

Main Contractor : 

Architectural Designer : 

Structural, Civil and Geotechnical Designer : 

BS Engineer : 

E&M Contractor :

Project :
 PRE-ACCEPTANCE SUBMISSION
 FOR CONCRETE MIC SYSTEMS
 (MODEL 1 NO. PYMIC(C)01)

Drawing Title :
 TYPICAL FLOOR PLANS
 (MODULE MB2, LD2, WC2, WB1a, WB1a, LD1a)

Designed By : HOW
 Drawn By : BN

Date : 10-01-2022
 Approved : TC

CAD REF :

Scale :
 1:50 (A2)

Drawing No.
 SUB-010F

Job No.	Drawing Status.	Rev.	Size
NT2033	-	-	A2