



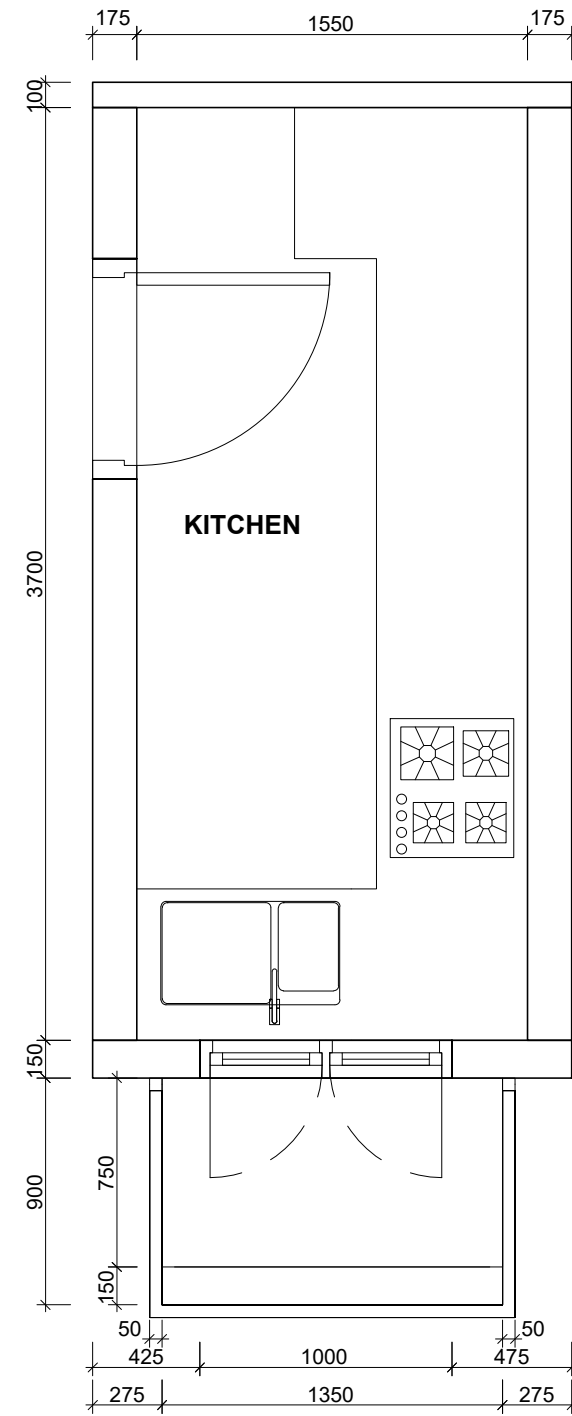

TYPICAL MODULE PLAN (FOR HIGH ZONE)

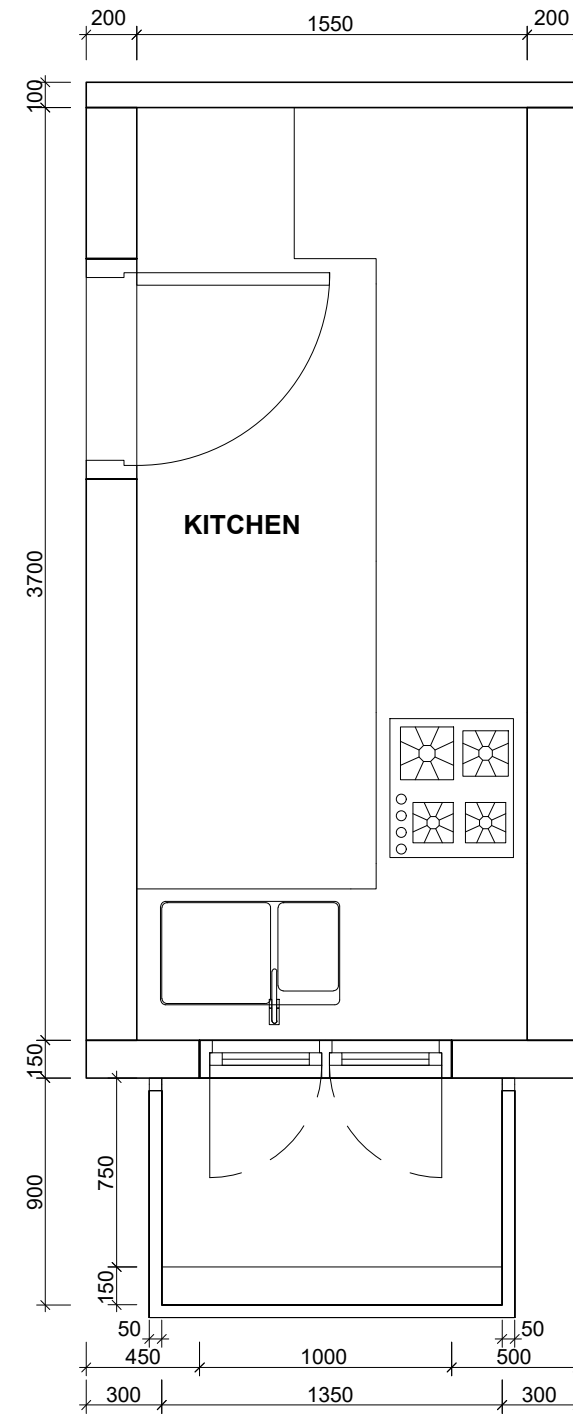

TYPICAL MODULE PLAN (FOR LOW ZONE)



CLIENT

ORIENTFUNDS PRECAST LTD.

PROJECT

ORIENTFUNDS PREACCEPTANCE APPLICATION FOR PRECAST MiC SYSTEM

DRAWING TITLE

TYPICAL FLOOR PLAN - KITCHEN

SCALE:

1:30 (A3)

DRAWING NO.

A001

REV. NO.

SOURCE

LWK + PARTNERS

15/F, North Tower, World Finance Centre, Harbour City, Tsim Sha Tsui, Kowloon.
T: 852-2574 1633 F: 852-2572 4908 E: lwk@lwkp.com
梁黃顯建築師(香港)事務所有限公司
九龍尖沙咀海港城環球金融中心北座15樓

- This drawing and the contents herein are the copyright of LWK & Partners (HK) Ltd.
- No part of the drawing and the design contained herein may be reproduced without the prior written consent of a director of LWK & Partners (HK) Ltd.
- Do not take measurements directly from this drawing.
- Check and verify all dimensions on site.
- Read this drawing in conjunction with the specifications and all other related drawings
- Notify the Architect immediately of any discrepancy found herein.