


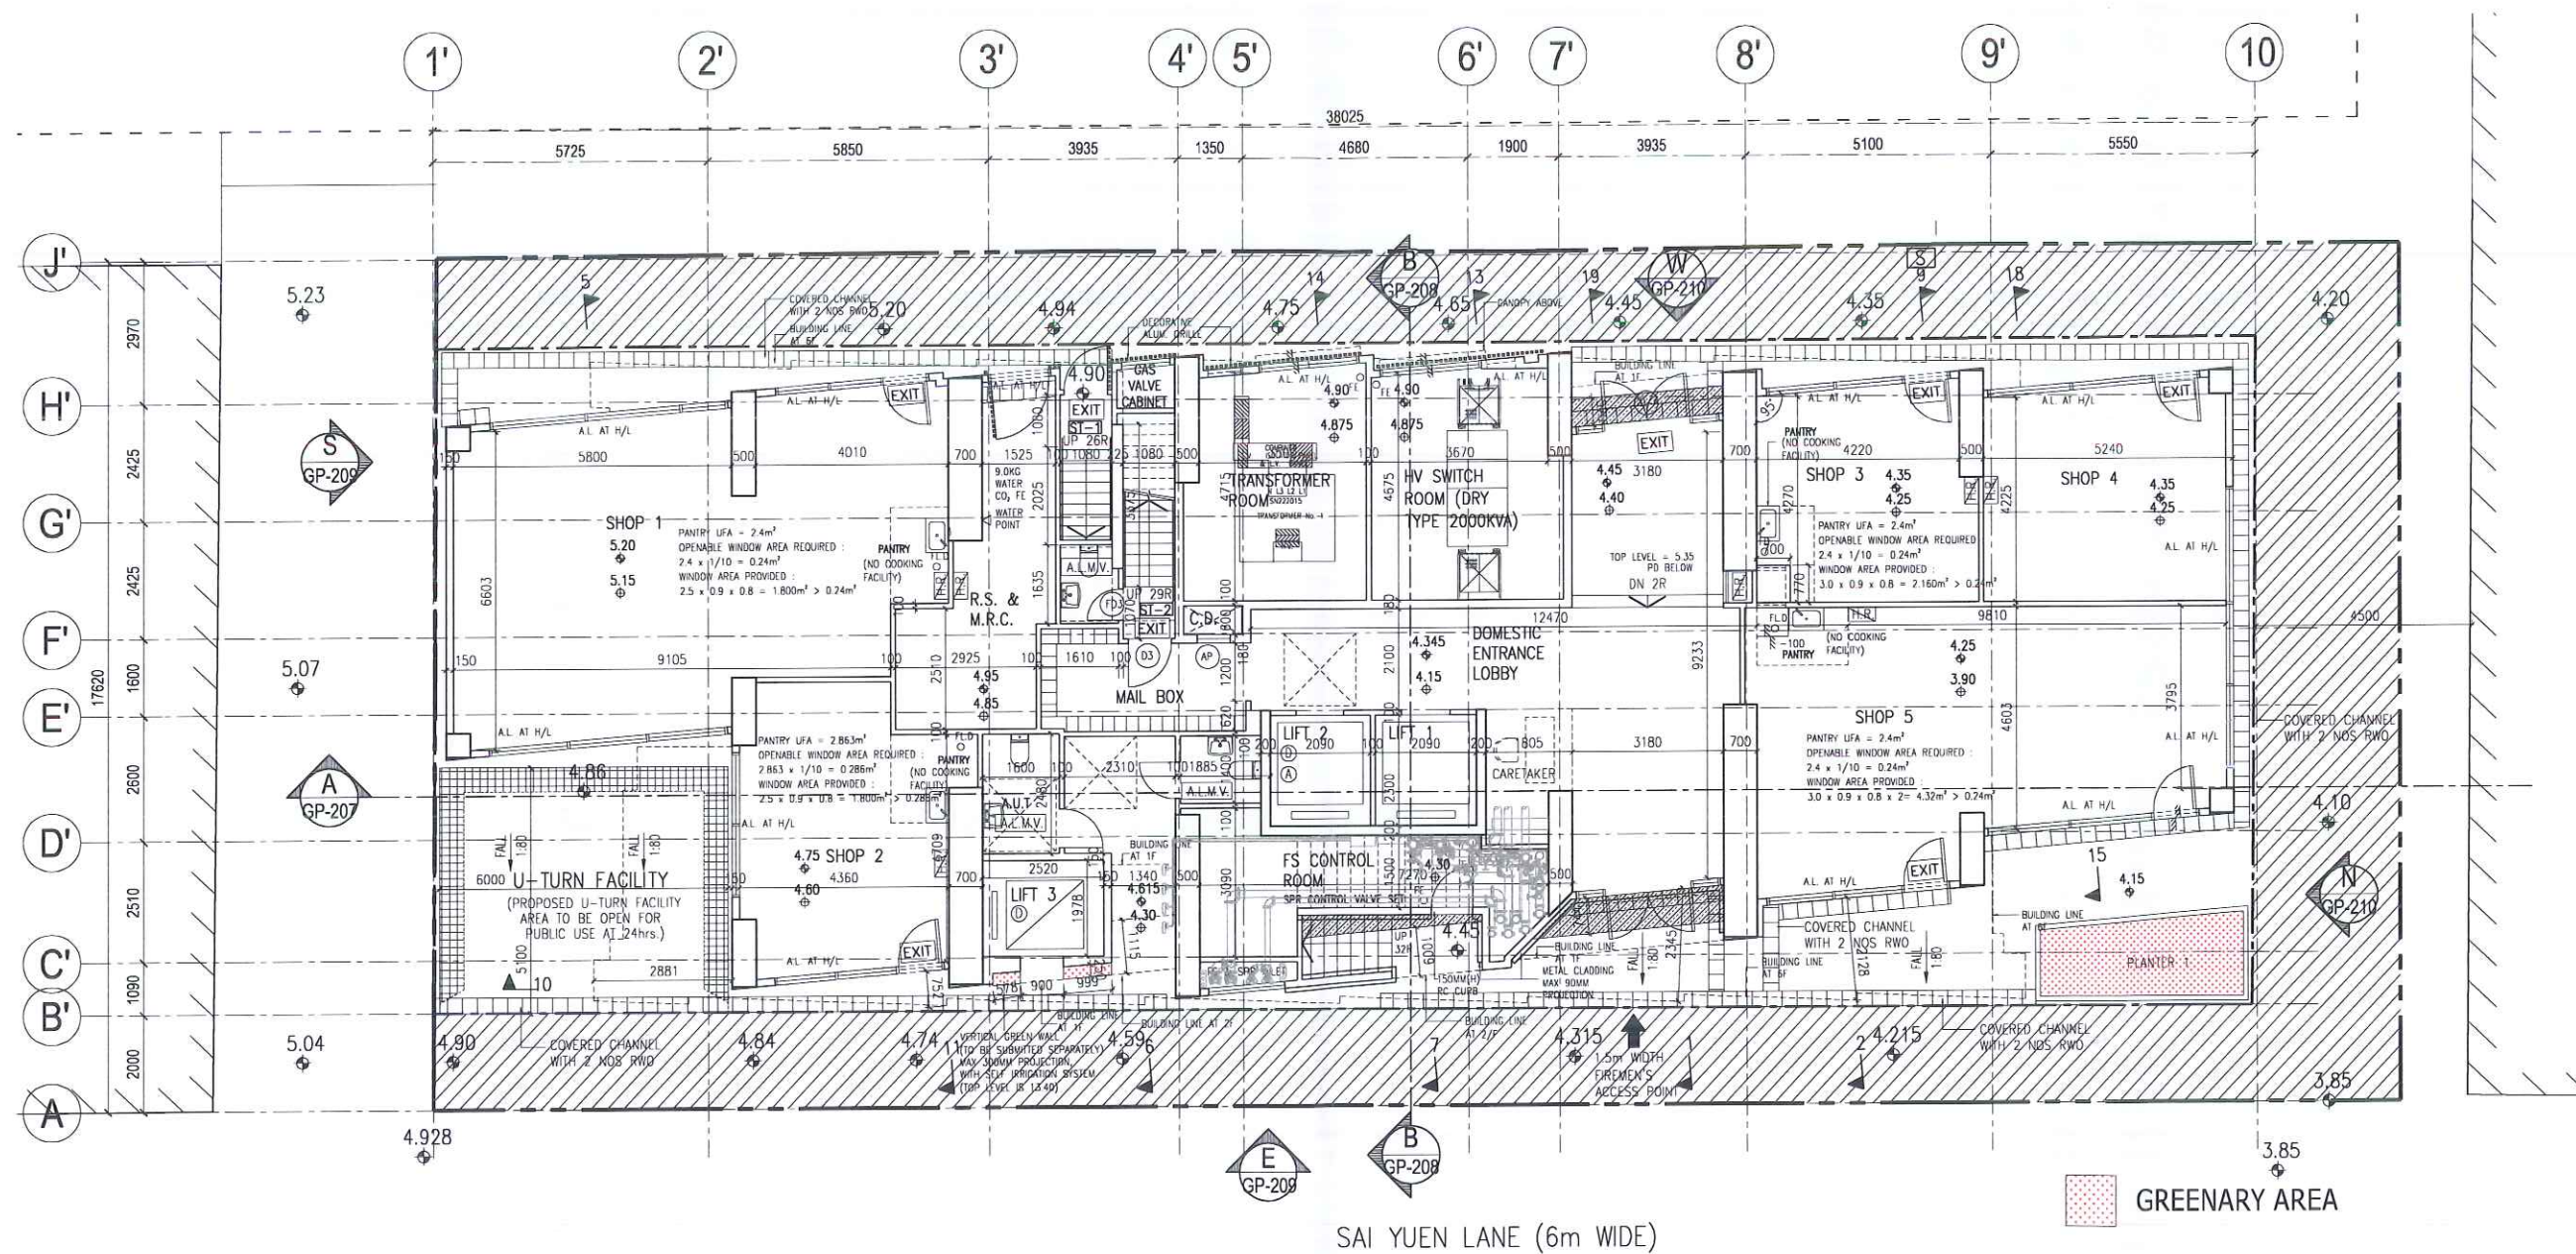

LOCATION OF GREENERY AREAS


G/F FLOOR PLAN


DRAWING NO. : 14007-SK1-180320-GF

SCALE : 1:150

No. 1 Sai Yuen Lane, Hong Kong

CHEUNG Kong Yeung
B.A. (A.S.) M. Arch. H.K.I.A.
Authorized Person, (Architect)

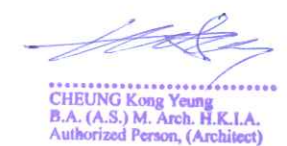

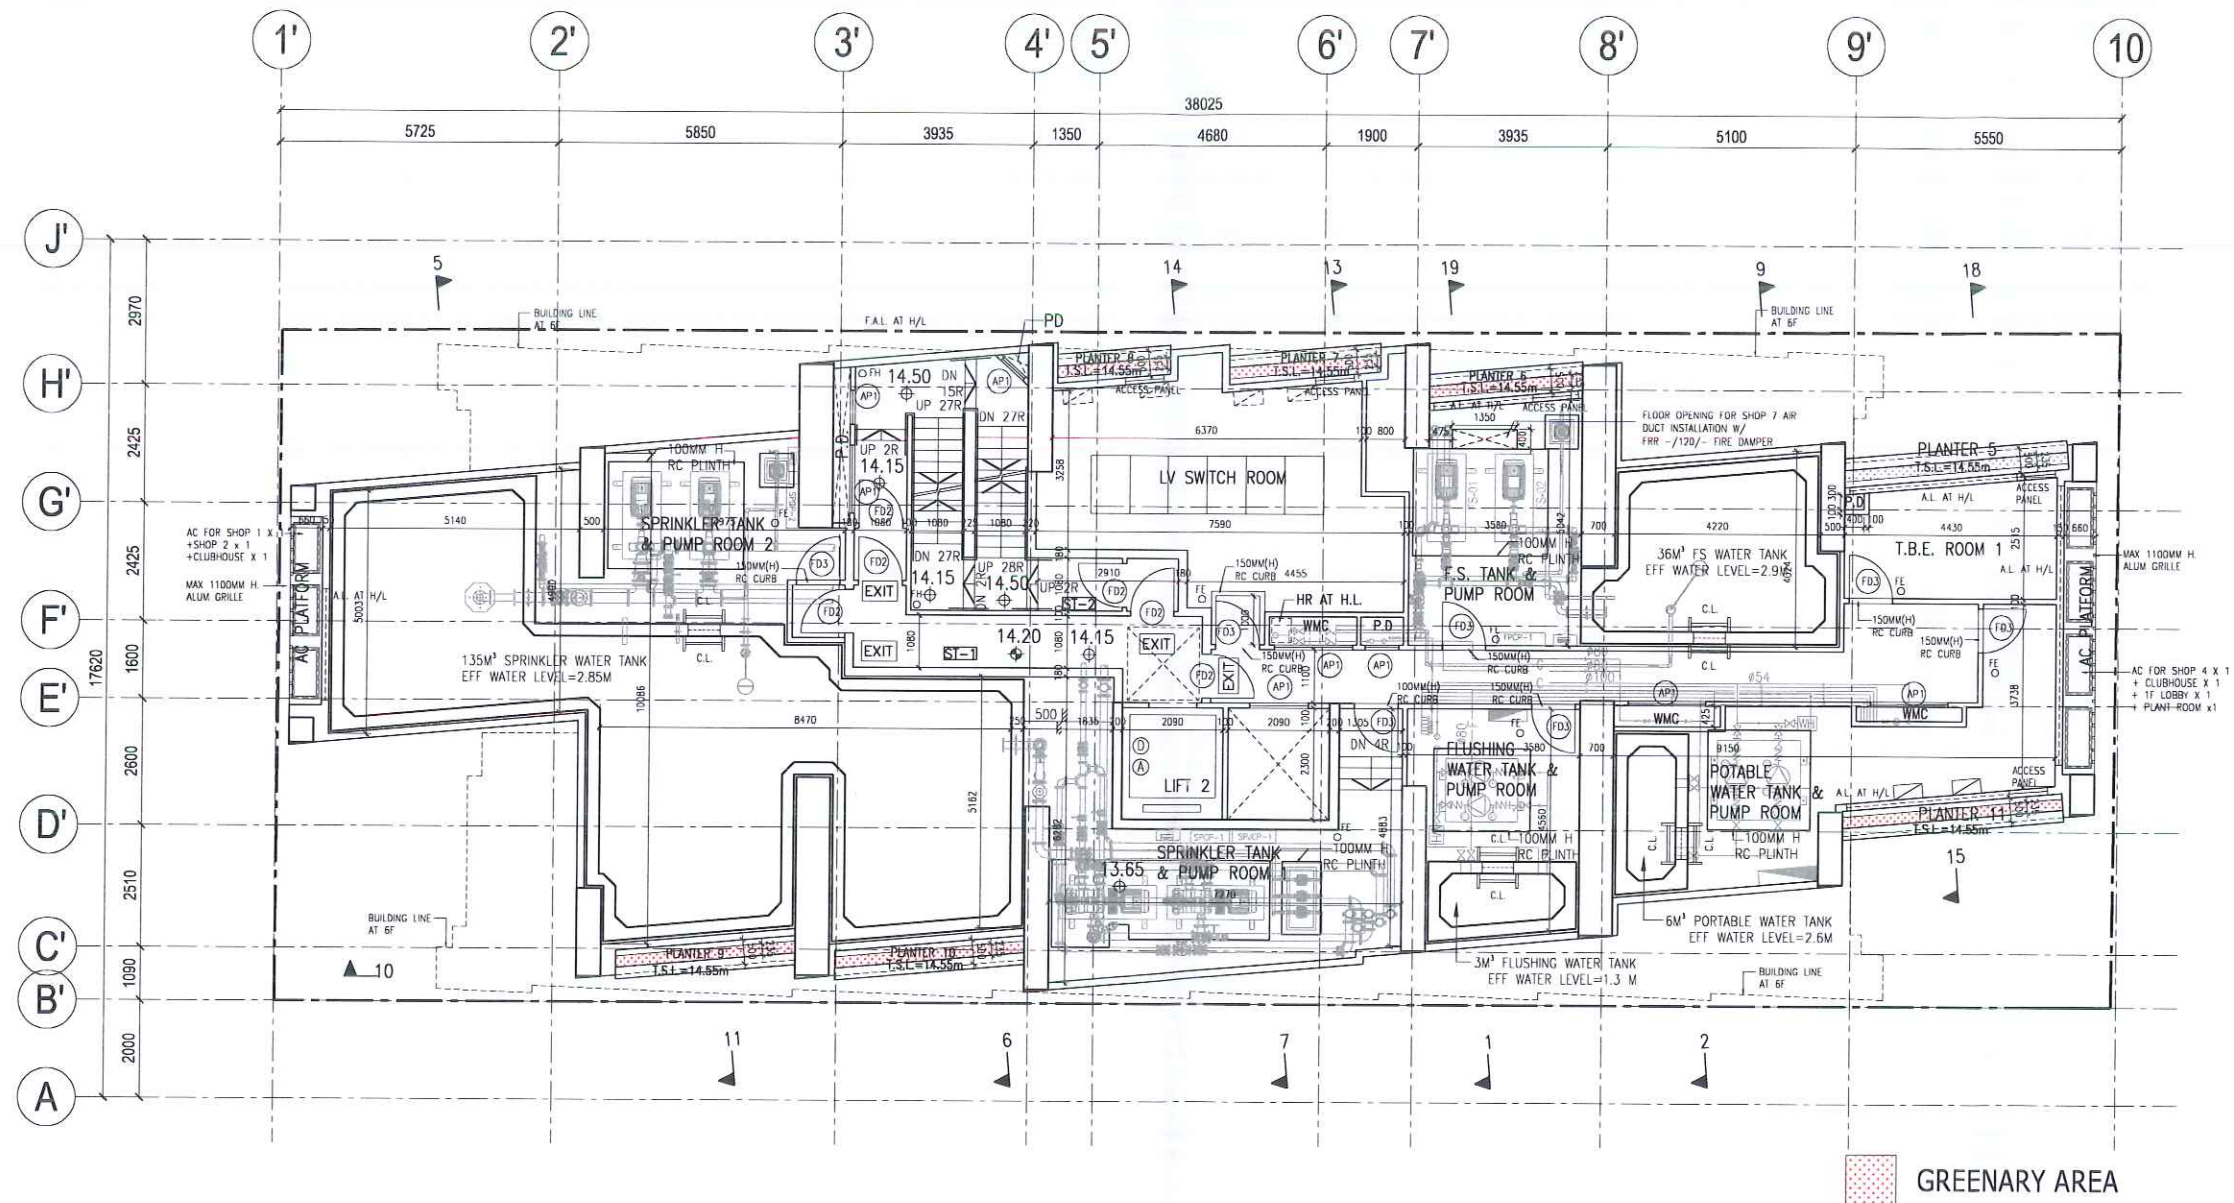

LOCATION OF GREENERY AREAS


2/F FLOOR PLAN

DRAWING NO. : 14007-SK1-180320-2F

SCALE : 1:150

No. 1 Sai Yuen Lane, Hong Kong

Cheung Kong Young
 CHEUNG Kong Young
 B.A. (A.S.) M. Arch. H.K.I.A.
 Authorized Person, (Architect)

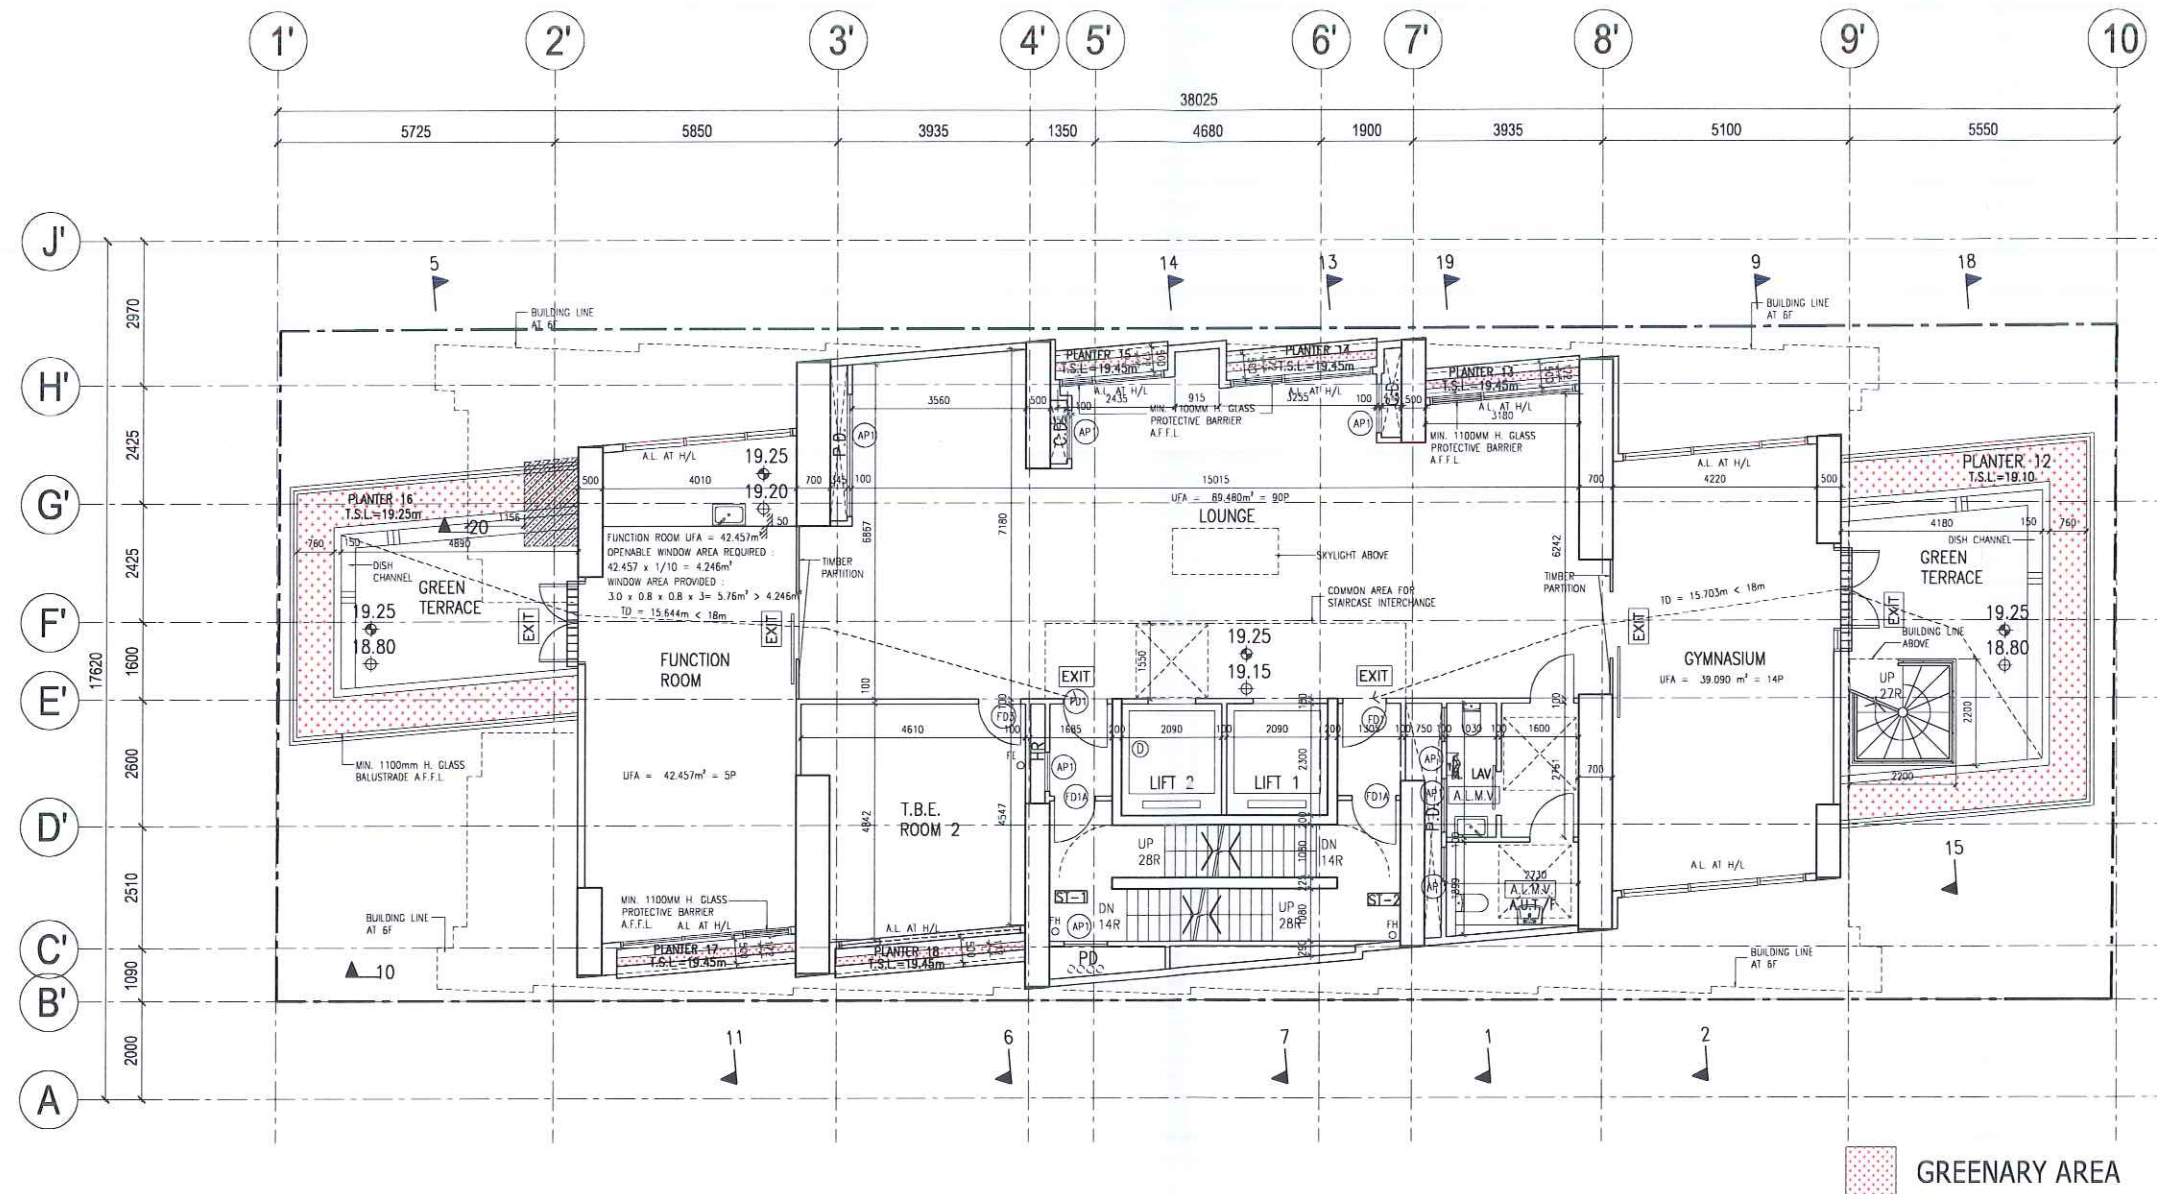

LOCATION OF GREENERY AREAS



3/F FLOOR PLAN

DRAWING NO. : 14007-SK1-180320-3F

SCALE : 1:150

No. 1 Sai Yuen Lane, Hong Kong

Cheung Kong Yeung
 CHEUNG Kong Yeung
 B.A. (A.S.) M. Arch. H.K.I.A.
 Authorized Person, (Architect)

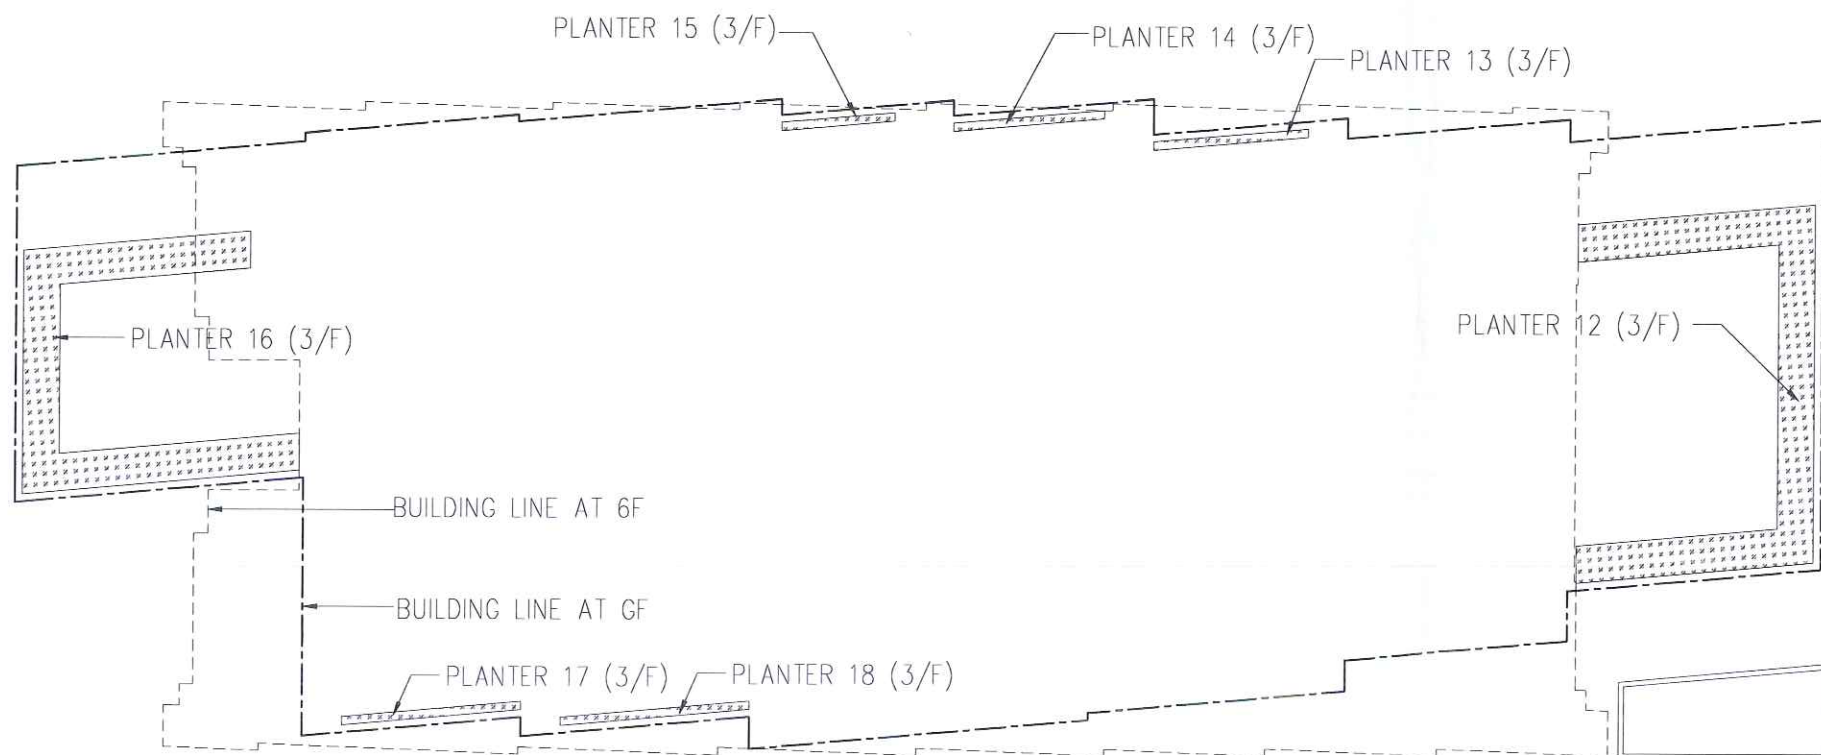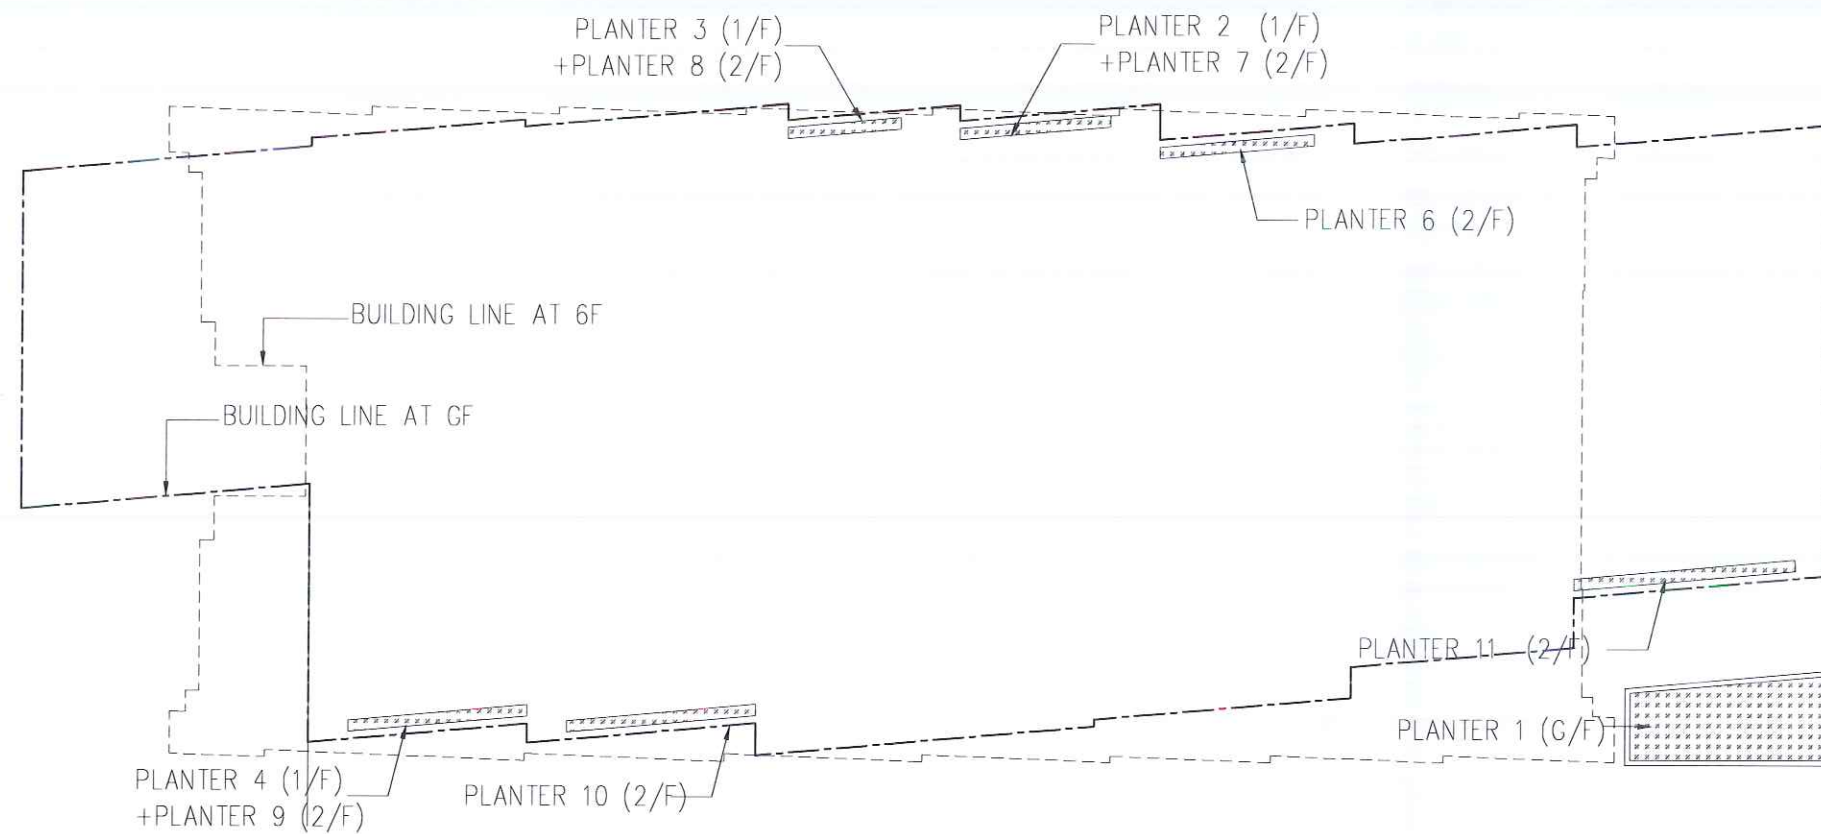

GREENERY AREA DIAGRAM GREENERY AREA CALCULATION

ORIGINAL SITE AREA :


ORIGINAL SITE AREA = 725.793 sq.m.

SETBACK AREA REQ. :

725.793 x 15% = 108.869 sq.m.

GREENERY AREA REQ. :

108.869 x 50% = 54.435 SQ.M.

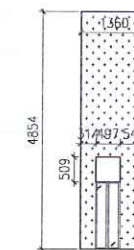

VERTICAL GREEN WALL AREA PROVIDED
= 18.732 M2

VERTICAL GREEN WALL AREA
COUNTABLE FOR GREENERY CALCULATION
= 16.330M2

GREENERY AREA PRO. :

PLANTER 1 (G/F)	= 6.679 SQ.M.	PLANTER 10 (2/F)	= 0.919 SQ.M.
PLANTER 2 (1/F)	= 0.732 SQ.M.	PLANTER 11 (2/F)	= 1.083 SQ.M.
PLANTER 3 (1/F)	= 0.552 SQ.M.	PLANTER 12 (3/F)	= 11.927 SQ.M.
PLANTER 4 (1/F)	= 0.871 SQ.M.	PLANTER 13 (3/F)	= 0.549 SQ.M.
		PLANTER 14 (3/F)	= 0.536 SQ.M.
PLANTER 6 (2/F)	= 0.750 SQ.M.	PLANTER 15 (3/F)	= 0.404 SQ.M.
PLANTER 7 (2/F)	= 0.732 SQ.M.	PLANTER 16 (3/F)	= 10.547 SQ.M.
PLANTER 8 (2/F)	= 0.552 SQ.M.	PLANTER 17 (3/F)	= 0.638 SQ.M.
PLANTER 9 (2/F)	= 0.871 SQ.M.	PLANTER 18 (3/F)	= 0.672 SQ.M.

VERTICAL GREEN WALL = 16.330 SQ.M.

TOTAL AREA : = 54.672m² > 54.435m²

VERTICAL GREEN WALL AREA = 16.330 / 54.435 x 100% = 29.999 % < 30%

GREENERY AREA CALCULATION AND DIAGRAM

No. 1 Sai Yuen Lane, Hong Kong

DRAWING NO. : 14007-SK1-180320-SCH

SCALE : N/A

Cheung Kong Yeung
CHEUNG Kong Yeung
B.A. (A.S.) M. Arch. H.K.I.A.
Authorized Person, (Architect)