

(ROBERT DOUGLAS POPE)

P DEDICATED AREA (D1)
= 4725.902 s.m.

For and on behalf of
PROTASAN LIMITED

For and on behalf of
FLORAKEN LIMITED

For and on behalf of
喜怡置業有限公司
CHEER CITY PROPERTIES LIMITED


HANG SENG FINANCE LIMITED

AUGUSTINE LEE TIT-SUN
BA(AS)(HK), BArch(Dist)(HK), HKIA, RIBA,
ARAI, AP(List 1), Registered Architect

09 OCT 1992

香港灣道18號
J/O Harbour Road/Fleming Road/Gloucester Road, HK
(18 Harbour Road)

B.L.D. REFERENCE			
F.S.O. REFERENCE			
W.W.O. REFERENCE			
NOTES			
C	GENERAL REVISION	3.7.92	
B	GENERAL REVISION	16.5.91	
A	GENERAL REVISION	5.2.91	
NO	REVISIONS	DATE	BY
NG CHUN MAN & ASSOCIATES ARCHITECTS & ENGINEERS (H.K.) LTD. HONG KONG 34-38 FLOOR, HENNESSY CENTRE HONG KONG. TEL: 8068888 FAX: 864 576074 伍敏民建築師事務所(香港)有限公司			
NG CHUN-MAN	Architect HKIA FASCE ACIAD FASH FRSH AP (List 1)		6.8.8
DENNIS LAU WING-KWONG	Architect HKIA RIBA FRAIA AP (List 1)		8.8.8
BRIAN POOH HON-YIN	Structural Engineer P.Eng. M.ASCE Chartered Engineer RSE AP (List 2)		8.8.8
ALEXIS WONG MING-YIM	Architect HKIA ARAIA AP (List 1)		8.8.8
IGNATIUS LAU YICK-SUM	Structural Engineer M.Eng. P.Eng. RSE AP (List 2)		8.8.8
LI MAN-YING	Architect HKIA RIBA ARAIA AP (List 1)		8.8.8
AUGUSTINE LEE TIT-SUN	Architect HKIA RIBA ARAIA AP (List 1)		8.8.8
HENRY LAU KING-CHIU	Architect HKIA RIBA ARAIA ACIAD AP (List 1)		8.8.8
ALL MEASUREMENTS MUST BE CHECKED AT THE WORK BY THE CONTRACTOR DO NOT SCALE DRAWINGS ALL PRINTS SPECIFICATIONS AND THEIR COPYRIGHT ARE THE PROPERTY OF THE ARCHITECTS AND SHALL BE RETURNED AT THE COMPLETION OF THE WORK			
CONSULTANT			
PROJECT			
PROPOSED DEVELOPMENT ON I. L. 8643 HARBOUR ROAD H.K.			
DRAWING TITLE			
GROUND FLOOR DEDICATION PLAN			
SCALE	DATE		
AS SHOWN	12.7.90		
DRAWN BY	CHECKED BY		
JOB NO.	DRAWING NO.		
N1168	DP-1	C	

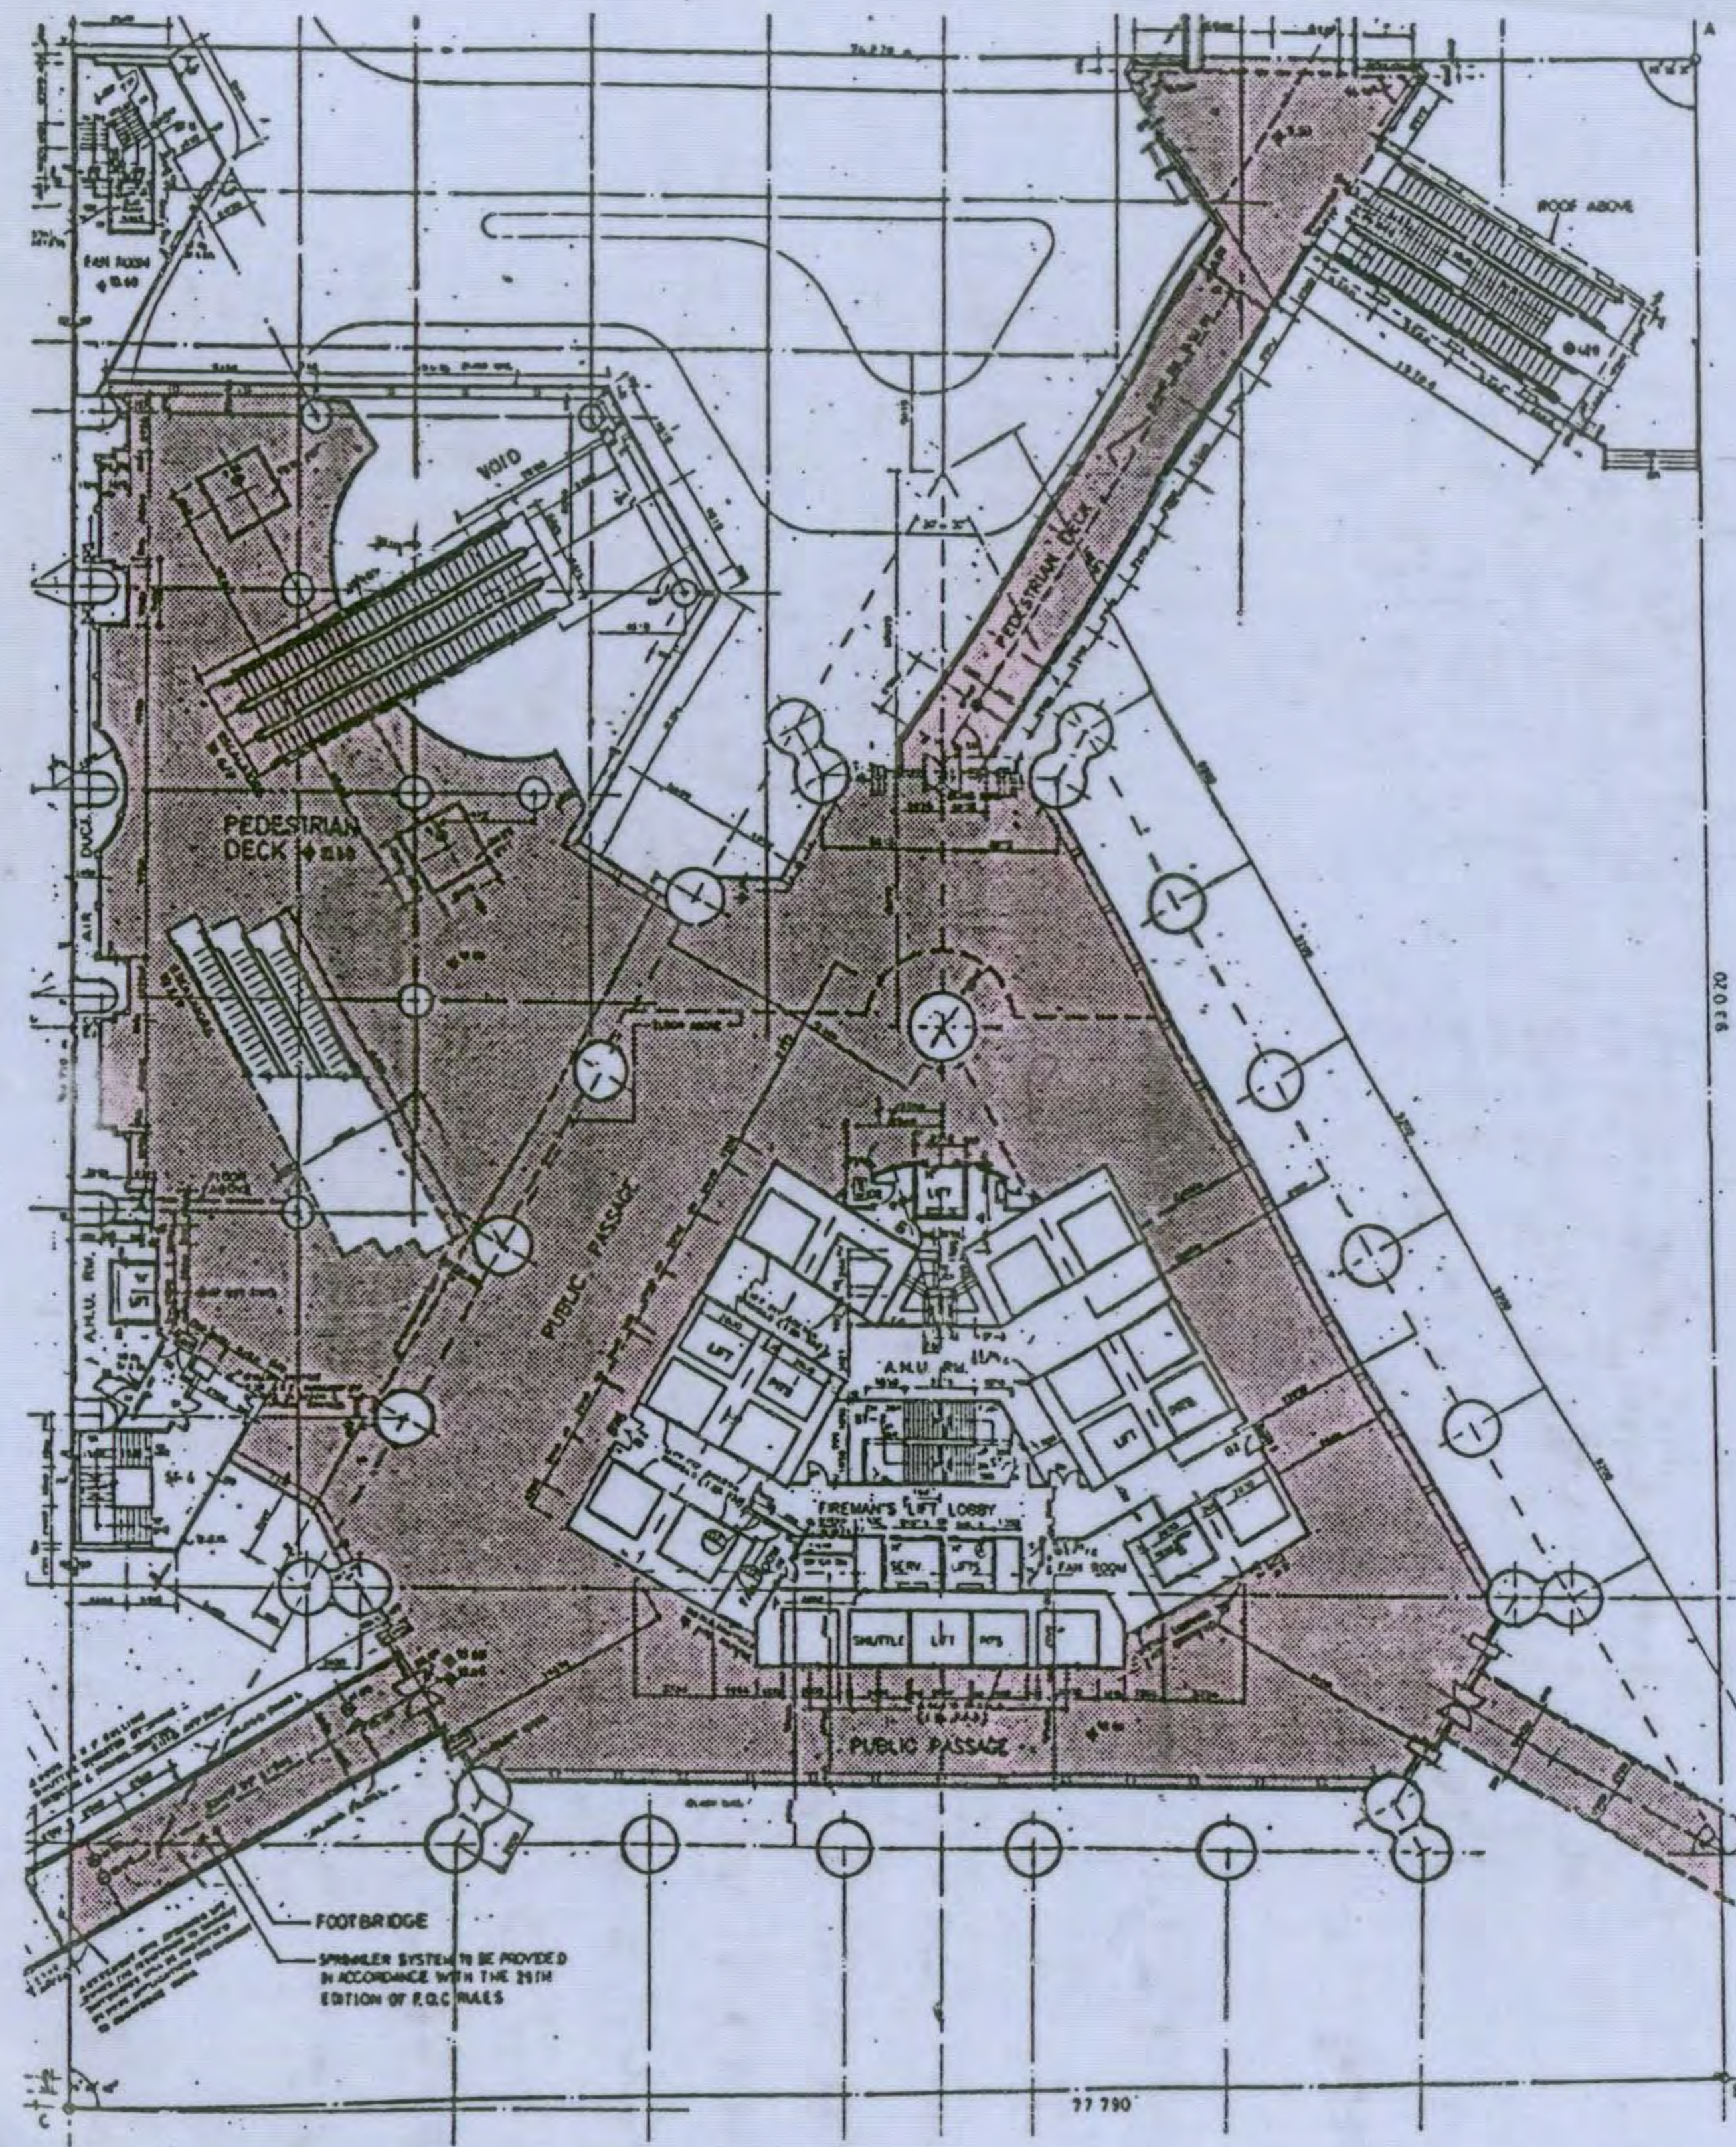

1st FLOOR PLAN FOR DEDICATION

(ROBERT DOUGLAS POPE)

DEDICATED AREA (D2)
= 2,203,056 s.m.

For and on behalf of
PROTASAN LIMITED

Handwritten signature

For and on behalf of
FLORAKEN LIMITED

Director

For and on behalf of
喜裕置業有限公司
CHEER CITY PROPERTIES LIMITED

Authorized Signature(s)

HANG SENG FINANCE LIMITED

Authorized Signature(s)

AUGUSTINE LEE TIT-SUN
BA(AS)(HK), BArch(Dist)(HK), HKIA, RIBA,
ARATA, AP(List 1), Registered Architect

09 OCT 1992

香港灣道18號
J/O Harbour Road/Fleming Road/Gloucester Road, HK
(18 Harbour Road)

B.L.O. REFERENCE			
P.S.D. REFERENCE			
W.W.O. REFERENCE			
NOTES			
C	GENERAL REVISION	3.7.92	
B	GENERAL REVISION	16.5.91	
A	GENERAL REVISION	5.2.91	
NO.	REVISIONS	DATE	BY
NG CHUN MAN & ASSOCIATES ARCHITECTS & ENGINEERS EN.K.J. LTD. HONG KONG 34-36 FLORENCE HENNESSY CENTRE HONG KONG. TEL. 2822222 FAX. 254 9750/4 伍顯民建築師事務所(香港)有限公司			
NG CHUN-MAN	BArch (HK) Architect HKIA FASCE ACIARD FASCI PRSH AP (List 1)		3.3.88
DENNIS LAU WING-KWONG	BArch (HK) Architect HKIA RIBA FRAIA AP (List 1)		3.3.88
BRIAN POON HON-YIN	BSc (Tauxem) MSc (Wyrine State) FHKIE FStruct E MASCE Chartered Engineer RSE AP (List 2)		3.3.88
ALEXIS WONG MING-YIM	BA (AS) (HK) BArch (Dist) Architect HKIA ARATA AP (List 1)		2.9.88
IGNATIUS LAU YICK-SUM	BSc (Eng) FICE Chartered Engineer Inst FHKIE FOS RSE AP (List 2)		3.3.88
LI MAN-YING	BA (AS) (HK) BArch (HK) Architect HKIA RIBA ARATA AP (List 1)		3.3.88
AUGUSTINE LEE TIT-SUN	BA (AS) (HK) BArch (Dist) (HK) Architect HKIA RIBA ARATA AP (List 1)		3.3.88
HENRY LAU KING-CHU	BA (AS) (Hons) (HK) BArch (Dist) (HK) Architect HKIA RIBA ARATA ACIARD AP (List 1)		3.3.88
ALL MEASUREMENTS MUST BE CHECKED AT THE WORK BY THE CONTRACTOR DO NOT SCALE DRAWINGS ALL PRINTS SPECIFICATIONS AND THEIR COPYRIGHT ARE THE PROPERTY OF THE ARCHITECTS AND SHALL BE RETURNED AT THE COMPLETION OF THE WORK			
CONSULTANT			
PROJECT			
PROPOSED DEVELOPMENT ON I. L. 8643 HARBOUR ROAD H.K.			
DRAWING TITLE			
1st FLOOR DEDICATION PLAN			
SCALE	DATE		
AS SHOWN	12.7.90		
DRAWN BY	CHECKED BY		
JOB NO.	DRAWING NO.		
N 1168	DP-2	C	