



UBM8905655 (1/1)

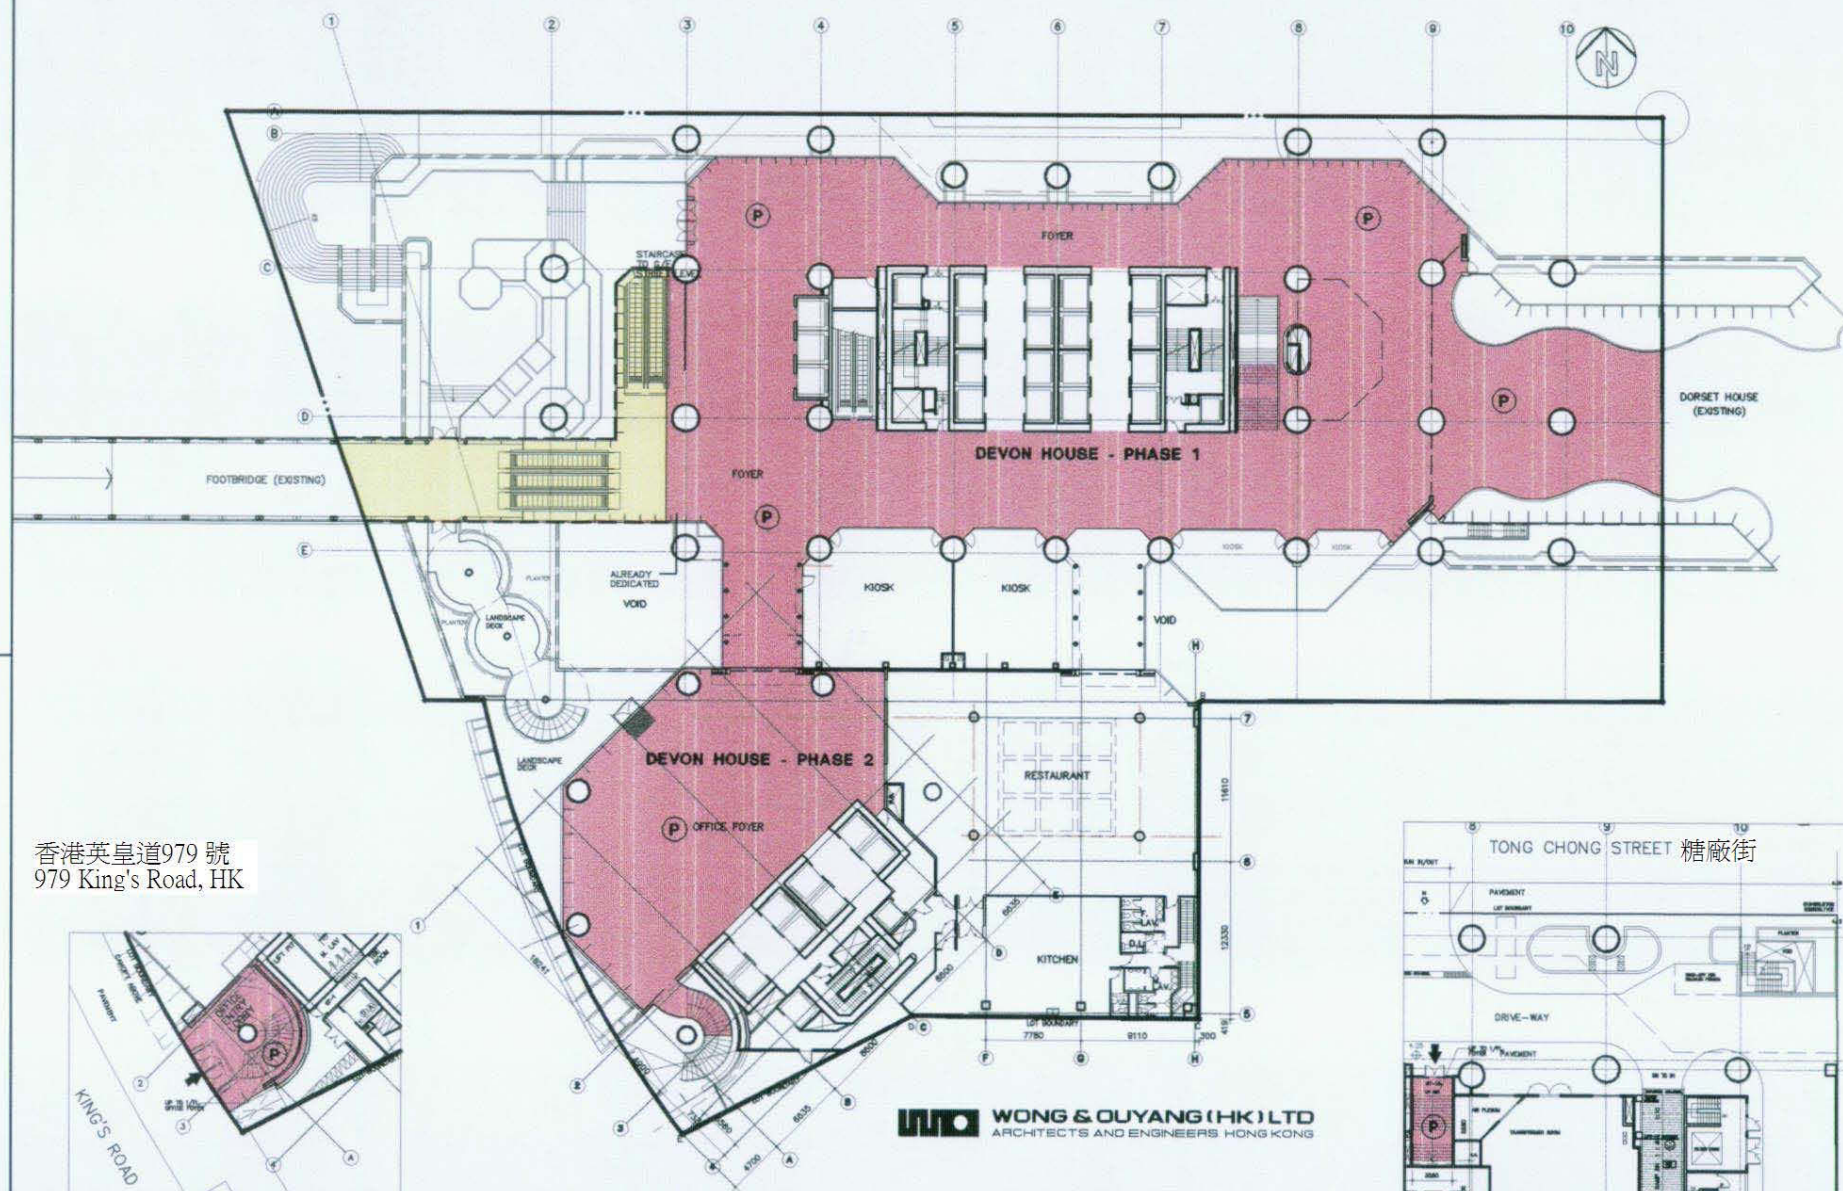


香港英皇道979 號
979 King's Road, HK

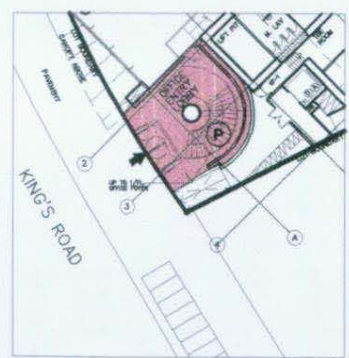

FIRST FLOOR PLAN OF
DEVON HOUSE

WONG & OUYANG (HK) LTD
ARCHITECTS AND ENGINEERS HONG KONG

ROBERT PH LAM
AUTHORIZED PERSON

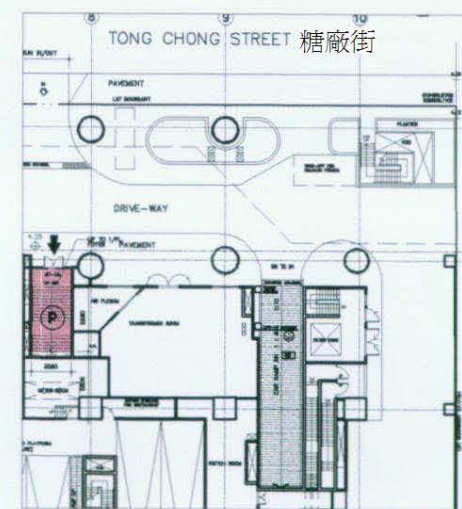

GROUND FLOOR PART PLAN OF DEVON HOUSE - PHASE 1
(REFER APPROVED G/F PLAN ON 14 DEC. 1992)

P.L.S. REF		
F.S.D. REF		
REVISION	DESCRIPTION	DATE
NUMBER		

P-1

DEDICATED AREA

NOTE:
TOTAL AREA OF DEDICATED AREA = 2117.498 m²
MINIMUM HEADROOM, 2m FROM FINISHED FLOOR LEVEL FOR DEDICATION AREA

WONG & OUYANG (HK) LTD
ARCHITECTS AND ENGINEERS HONG KONG

PROJECT
DEVON HOUSE DEVELOPMENT AT LOT No. GSA. 1 of SE2, GSA. 1 of RP & M. 703 of

DRAWING TITLE
DEDICATION PLAN

SIGNATURE FOR SUBMISSION/CONSTRUCTION

DATE

DRAWN BY: WP DATE: APRIL 2000
CHECKED BY: MEO PLOT DATE: APRIL 2000
CHECKED BY: REL DATE: APRIL 2000

SCALE: 1:100 PRINT DATE

JOB NUMBER 2044	DRAWING NUMBER 212-2	REVISION
---------------------------	--------------------------------	----------

DO NOT SCALE OFF DRAWING. THIS DRAWING IS NOT FOR CONSTRUCTION PURPOSES UNLESS EXPRESSLY STATED. ALL RIGHTS RESERVED AND REPRODUCTION IN ANY FORM MUST BE APPROVED BY WONG & OUYANG (HK) LTD.

GROUND FLOOR PART PLAN OF DEVON HOUSE - PHASE 2
(REFER DWG. NO. 211)

m/n 8905655