


註冊編號 M/N: 07110801900021 AAC

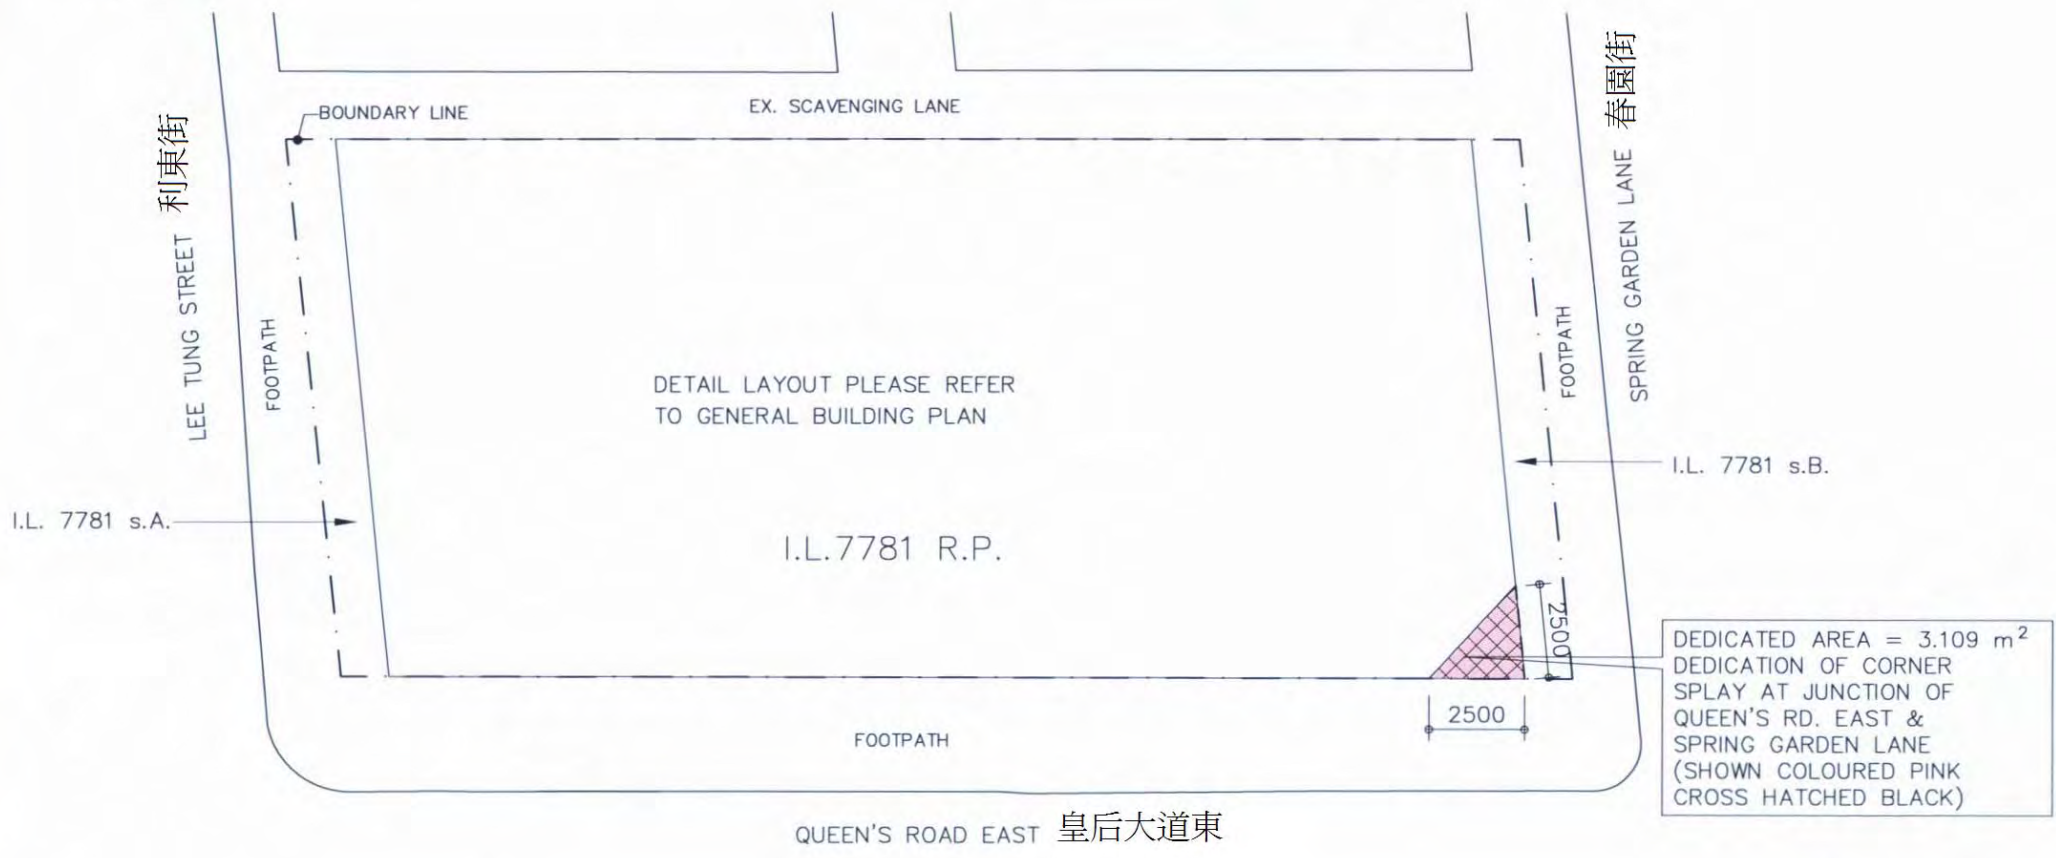

PLAN A



GROUND FLOOR PLAN

香港皇后大道東202號
202 Queen's Road East, HK

PETER C. C. MAK B. Arch.
Authorized Person-Architect


- 5 JAN 2007

TITLE	DEDICATION OF CORNER SPLAY AT JUNCTION OF QUEEN'S ROAD EAST & SPRING GARDEN LANE	JOB NO.	1177	DATE	23/11/2006	SCALE	1:200	CAD FILE	SYC\1177\DA\A13\1177DAB-A13
PROJECT	PROPOSED OFFICE BUILDING ON I.L. 7781 R.P. AT NO. 202 QUEEN'S RD. EAST H.K.	DRAWN/CHECKED	LYW/SYC	DRAWING NO.	1177DA02 A4				





PLAN B

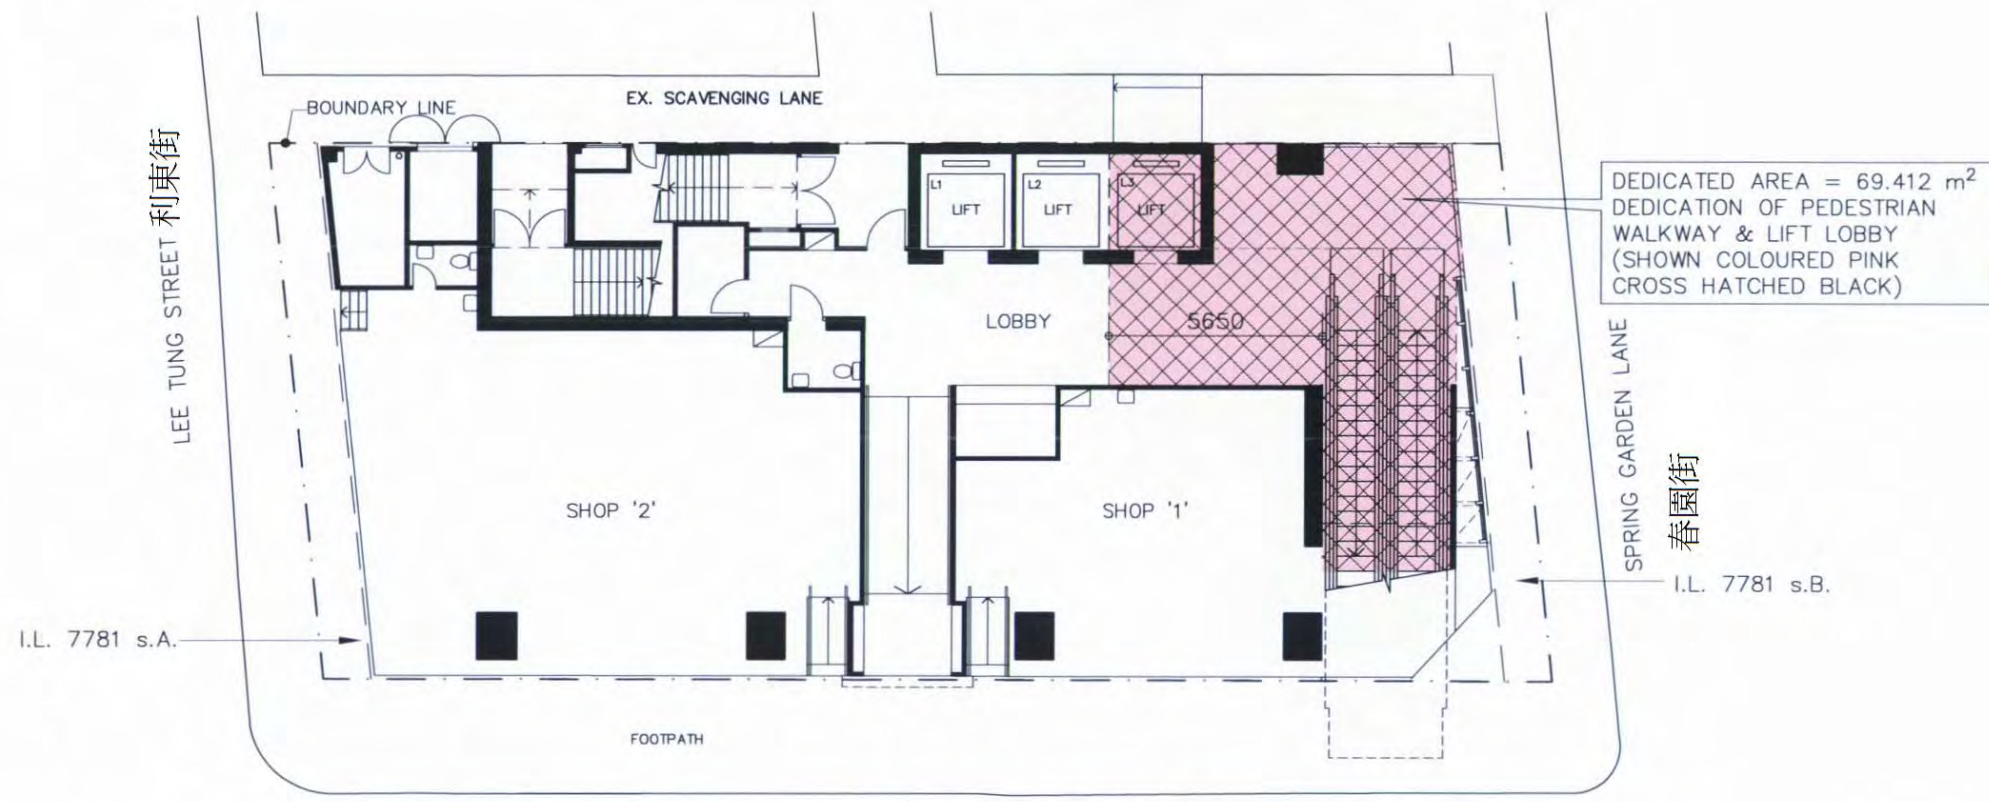

DEDICATED AREA = 69.412 m²
 DEDICATION OF PEDESTRIAN
 WALKWAY & LIFT LOBBY
 (SHOWN COLOURED PINK
 CROSS HATCHED BLACK)

香港皇后大道東202號
 202 Queen's Road East, HK

QUEEN'S ROAD EAST 皇后大道東

GROUND FLOOR PLAN

- 5 JAN 2007


PETER C. C. MAK B. Arch.
 Authorized Person-Architect

TITLE DEDICATION OF PEDESTRIAN WALKWAY & LIFT LOBBY AT GROUND FLOOR	JOB NO. 1177	DATE 23/11/2006	SCALE 1:200	CAD FILE SYC\1177\DA\A13\1177DAB-A13	WMKY 雲麥郭楊 ARCHITECTS-ENGINEERS
PROJECT PROPOSED OFFICE BUILDING ON I.L. 7781 R.P. AT NO. 202 QUEEN'S RD. EAST H.K.	DRAWN/CHECKED SYC	DRAWING NO. 1177DA03 A4			

註冊編號 M/N: 07110901900021 A4C



PLAN C

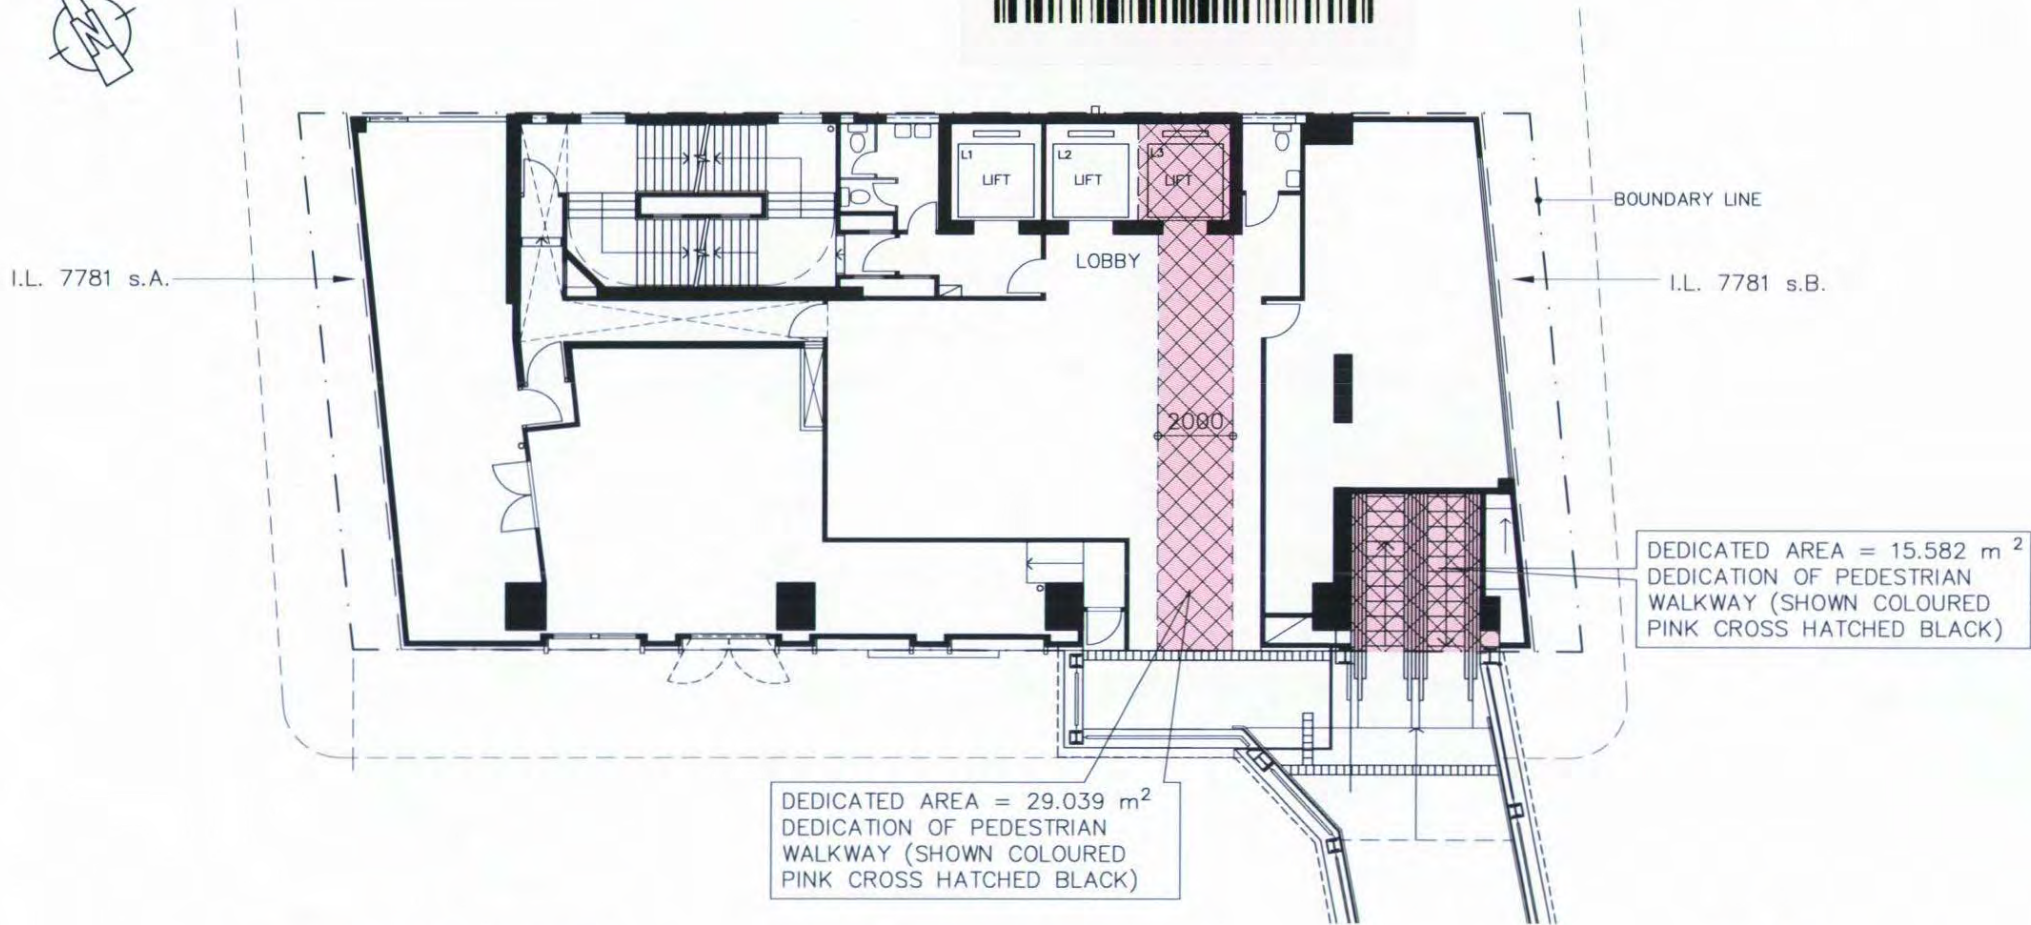

DEDICATED AREA = 15.582 m²
DEDICATION OF PEDESTRIAN WALKWAY (SHOWN COLOURED PINK CROSS HATCHED BLACK)

DEDICATED AREA = 29.039 m²
DEDICATION OF PEDESTRIAN WALKWAY (SHOWN COLOURED PINK CROSS HATCHED BLACK)

SECOND FLOOR PLAN

TOTAL DEDICATED AREA = 44.621 m²

香港皇后大道東202號
202 Queen's Road East, HK

PETER C. C. MAK B. Arch.
Authorized Person-Architect

- 5 JAN 2007

TITLE	DEDICATION OF PEDESTRIAN WALKWAY & LIFT LOBBY AT 2ND FLOOR	JOB NO.	1177	DATE	23/11/2006	SCALE	1:200	CAD FILE	SYG\1177\DA\A13\1177DAB-A13
PROJECT	PROPOSED OFFICE BUILDING ON I.L. 7781 R.P. AT NO. 202 QUEEN'S RD. EAST H.K.	DRAWN/CHECKED	LYW/SYC	DRAWING NO.	1177DA04 A4				

