




註冊編號 MN: 1112301530019 A3C

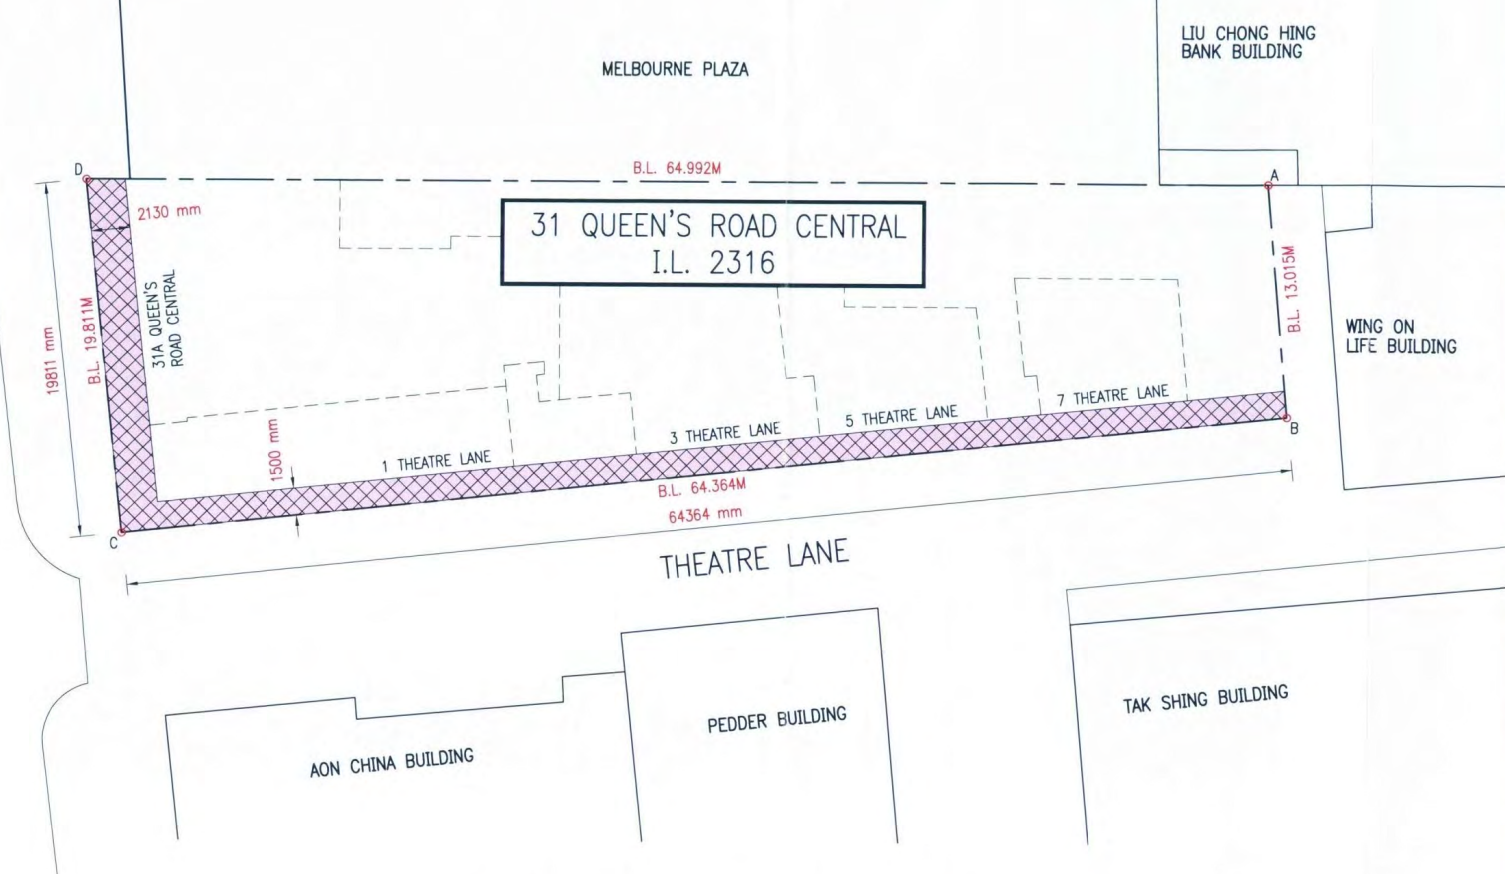

QUEEN'S ROAD CENTRAL



GROUND FLOOR PLAN

LEGEND :

PINK CROSS-HATCHED BLACK AREA DEDICATED TO PUBLIC FOR THE PURPOSE OF PASSAGE = 135.334 SQ.M WITH MINIMUM CLEAR HEADROOM OF 3.5 M

POINT	CO-ORDINATES DATA	
	NORTHING	EASTING
A	815946.156	834213.662
B	815935.640	834221.330
C	815896.537	834170.206
D	815912.289	834158.191

Revision / Submission 修改版 / 報批			
No. 編號	Description 說明	Date 日期	Approved 審定
A	INFORMATION	FEB. 11	RBC
B	SUBMISSION	SEP. 11	RBC

**Bernard M.B. Hui**  
 BAAS B Arch(Dip) FHKIA RIBA  
 Authorized Person-Architect

- 本圖紙及其內容的版權屬於李慧建築師有限公司所有。
- 未經本公司董事書面同意，不得複製此圖紙內任何內容或設計。
- 切勿直接從圖紙上量度尺寸。
- 所有尺寸必須在工地現場檢查及審核。
- 此圖紙必須與規格說明書及其它有關圖紙一併閱讀。
- 如發現內容有任何謬誤之處，應立刻通知建築師。
- This drawing and the contents herein are the copyright of Rocco Design Limited.
- No part of the drawing and the design contained herein may be reproduced without the prior written consent of a director of Rocco Design Limited.
- Do not take measurements directly from this drawing.
- Check and verify all dimensions on site.
- Read this drawing in conjunction with the specifications and all other related drawings.
- Notify the Architect immediately of any discrepancy found herein.

Client 發展商  
 THE LUK HOI TONG CO., LTD.

Project Manager 項目經理

Project 項目  
 REDEVELOPMENT OF  
 31 QUEEN'S ROAD,  
 CENTRAL, HONG KONG

Drawing Title 圖名  
 DEDICATION PLAN  
 (AREA OF DEDICATION TO PUBLIC)

First Production Date 初製圖日期  
 FEB. 11

Scale 比例  
 1:300

Job No. 工程編號  
 1518

Drawing No. 圖紙編號  
 B251

Revision 修改版  
 B

**ROCCO DESIGN LIMITED**  
 ARCHITECTS  
 許李嚴建築師有限公司