


K.T.I.L. NO.653 AT
370 KWUN TONG ROAD
KOWLOON, HONG KONG

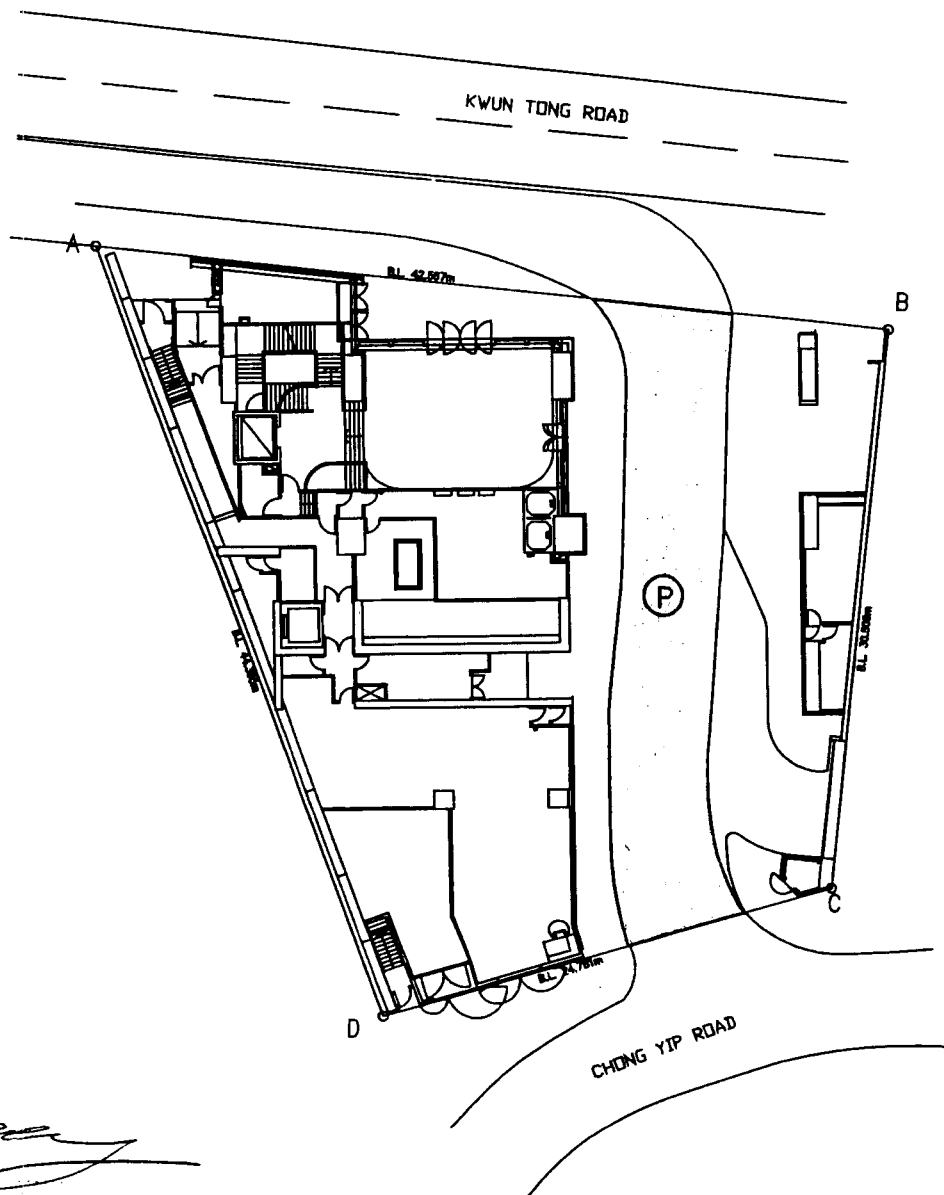

GROUND FLOOR PLAN

LEGEND:



COLOR PINK
(LINK ROAD
DEDICATION FOR PUBLIC USE
AREA = 190.9435 m²
HEADROOM = 5.5M

BUILDINGS DEPARTMENT
R & D Section

MCAL Michael Chiang & Associates Ltd. RM 2803, 148 ELECTRIC ROAD, NORTH POINT, HONG KONG. TEL (852) 29601308 · FAX (852) 2590 8672	PROJECT NO. 370 KWUN TONG ROAD, KOWLOON. K.T.I.L. 653	scale N.T.S.	drawn ws	JOB NO 960502	DWG NO DP-01
	DRAWING TITLE DEDICATION PLAN	date 26- SEP-02	checked BEN	approved BEN	rev. -
		COMPUTER REF. 00pl04(k).dwg			