


Goldmark, 534-542 Hennessy Road & 1-3
Jardine's Bazaar, Hong Kong
銅鑼灣軒尼詩道534-542號、渣甸街1-3號，
黃金廣場

Hennessy Road
軒尼詩道

Jardine's Bazaar
渣甸街

Jardine's Crescent
渣甸坊

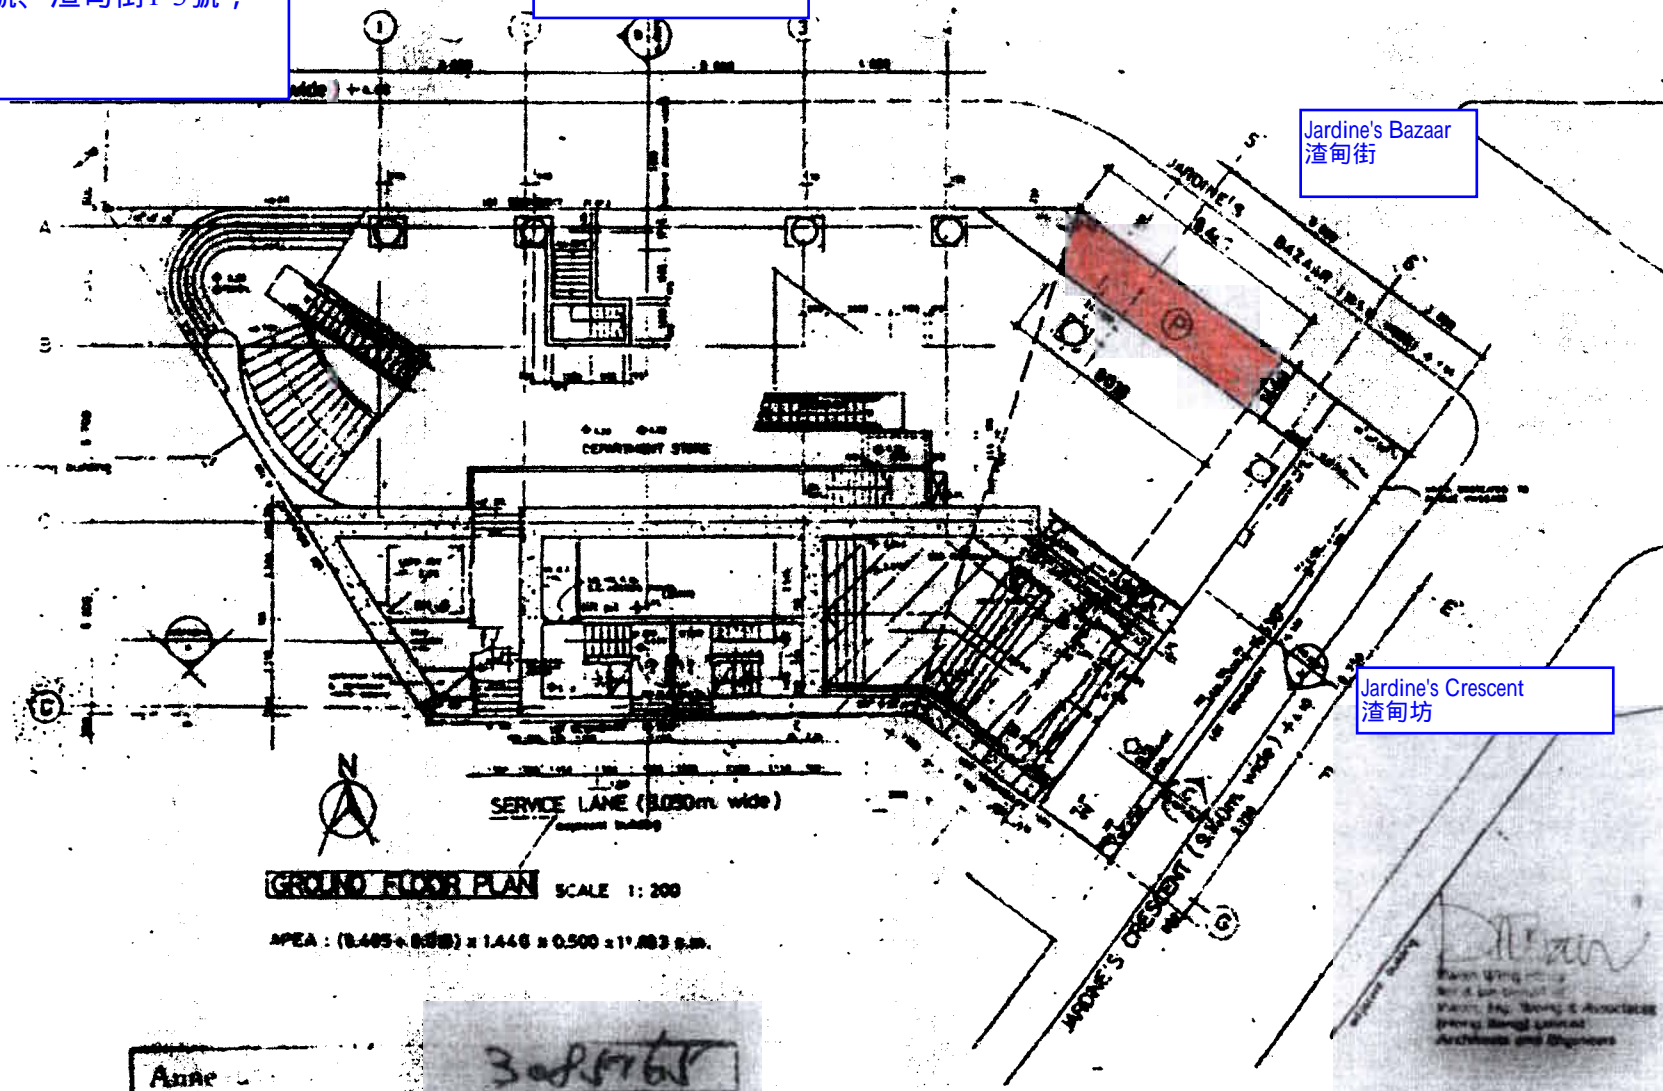

GROUND FLOOR PLAN SCALE 1: 200

AREA : (8.485 x 8.528) x 1.446 x 0.500 = 11,883 sq.m.

Area

3085165

UBM3085165 (1/1)



Architects and Engineers