


# N. K. I. L. 3652


MAY 11 10 57 AM '90

R & I Section, BCO  
BUILDINGS & LANDS  
DEPARTMENT.


A. W. SAMSON  
P.G.B.S

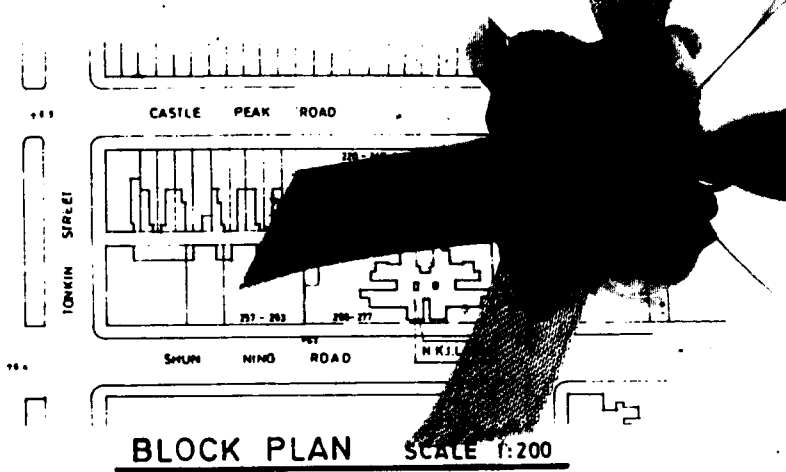

B.L. 49860

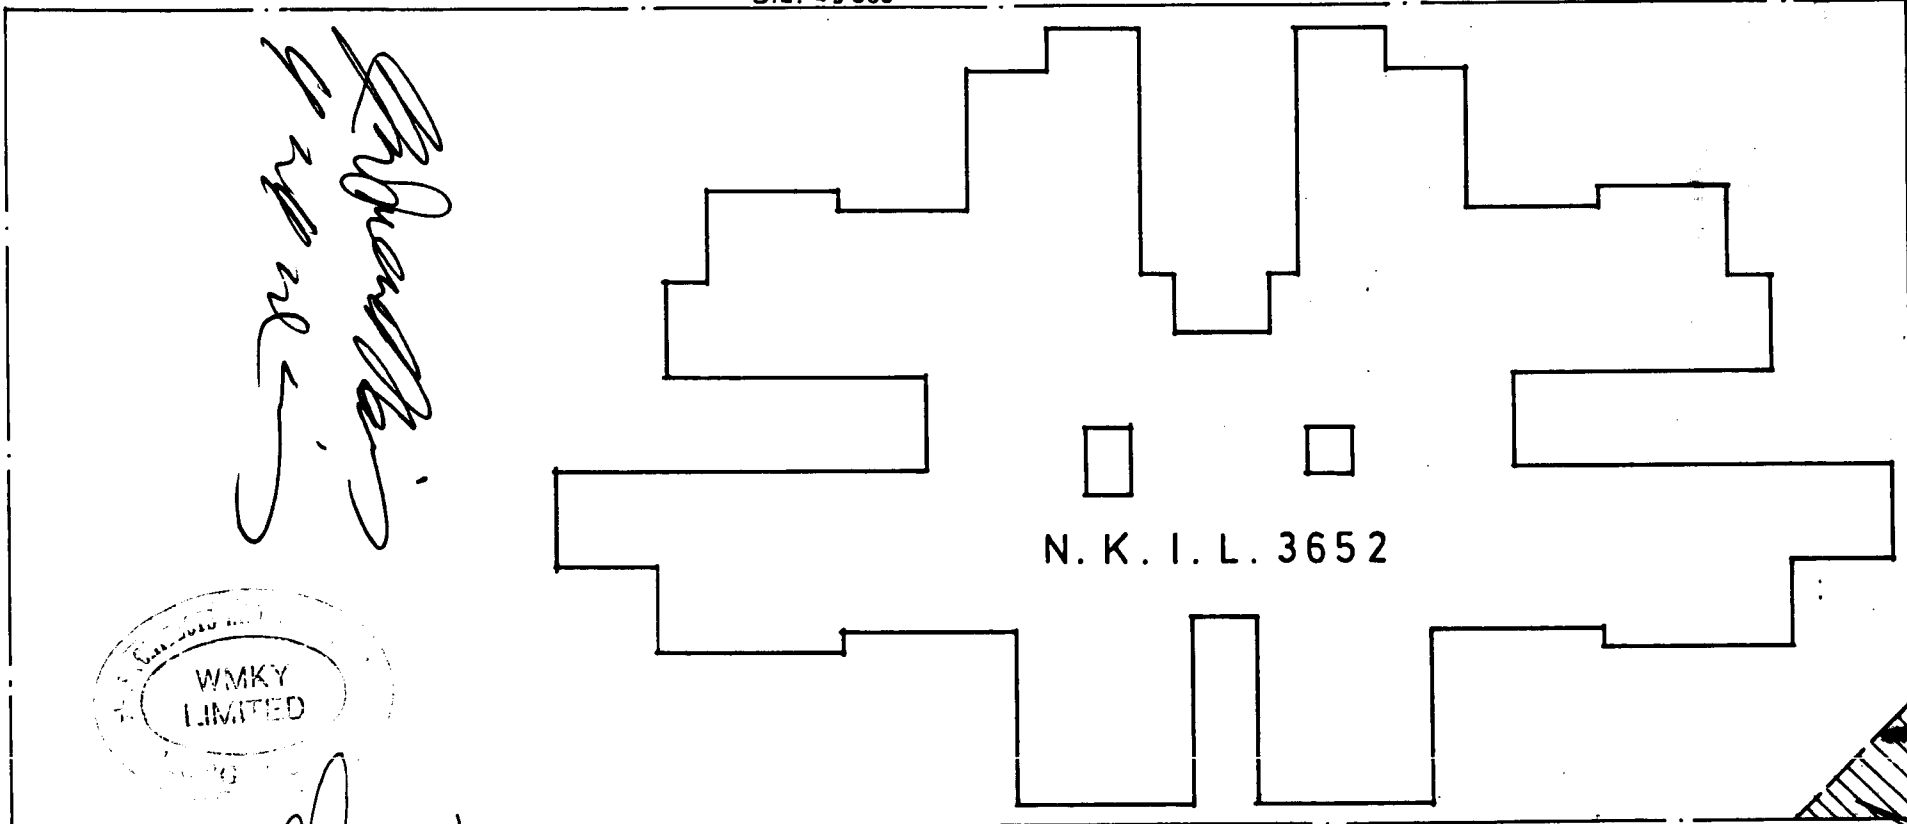

*Handwritten notes:*  
1. 10/5/90  
2. 11/5/90

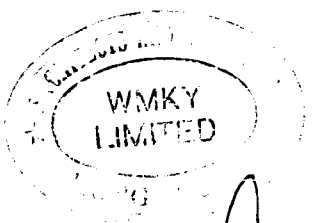


*Handwritten signature:* Thomas Z. C. Wan  
THOMAS Z. C. WAN F.I. STRUCT. E.  
AUTHORISED PERSON STRUCT. ENG

- 1 MAY 1990

## SITE PLAN

(SCALE 1:200)

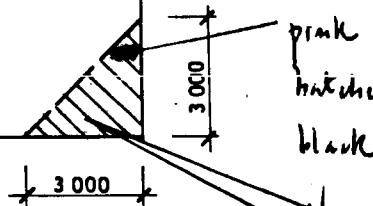

CORNER SPLAY AREA DEDICATED TO PUBLIC  
= 4.5 m<sup>2</sup> x 5.5 m (Min Height) TO BE SURRENDERED  
TO GOVT. FREE OF ALL COST. AND TO PAY FOR THE  
COSTS OF PAVING, CHANNELLING, SEWERING,  
DRAINING AND, IN APPROPRIATE CASES, LIGHTING