


*[Signature]*  
**CHENG Wei-dart**  
 for Director of  
 Buildings & Lands

*[Signature]*  
 For on behalf of  
 Chinamax Development Ltd.

*[Signature]*  
 Authorized Signatory  
 Estella Au Li Su-yin (Mrs.)  
 Company Secretary

*[Signature]*  
 Authorized Signatory  
 D.F.L. Turner  
 Managing Director

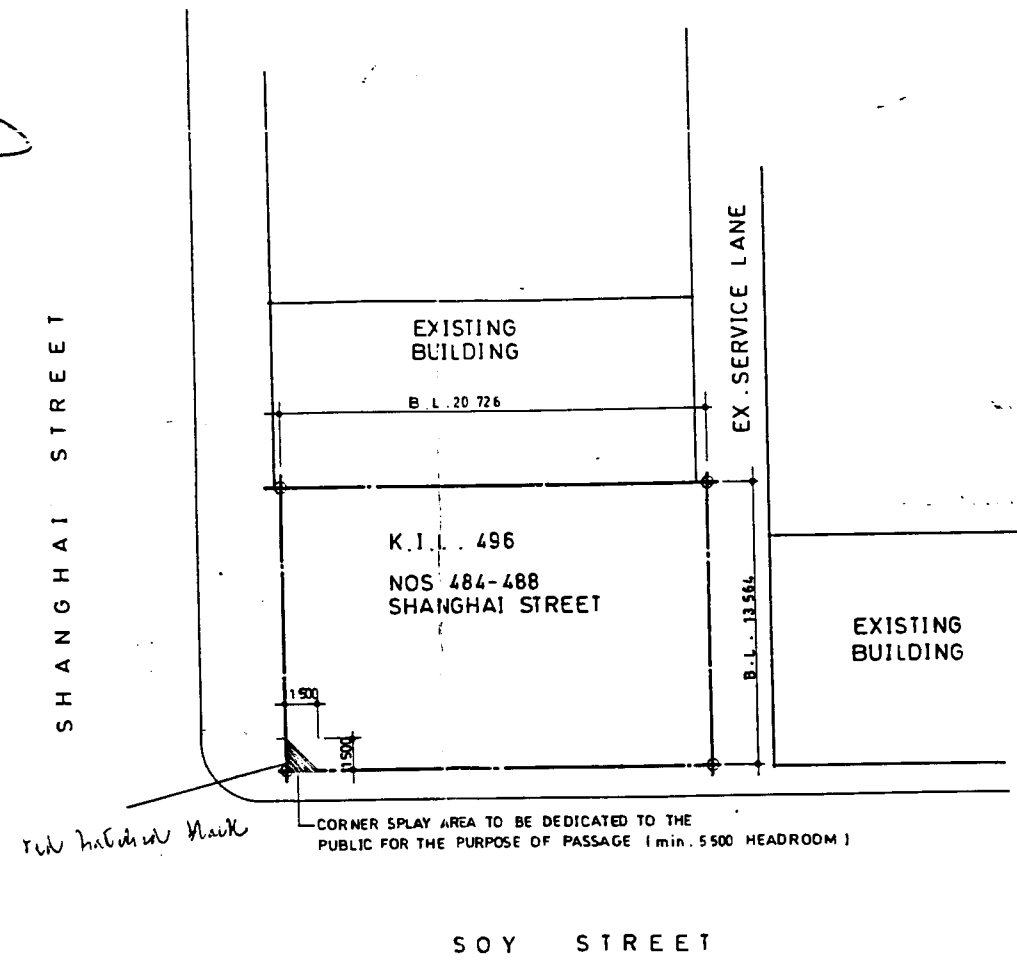

For on behalf of  
 華美發展有限公司  
 CHINAMAX DEVELOPMENT LIMITED  
*[Signature]*  
 Authorized Signatory

**SITE PLAN**

AM06

Job Title: PROPOSE DEVELOPMENT OF  
 COMPOSITE BUILDING ON K.I.L. 496  
 AT NOS. 484 - 488 SHANGHAI STREET, KOWLOON

Drawing Title SITE PLAN		Job No/INT 9106
Scale 1 : 250	Date Drawn 18 - 9 - 91	
Drawn By C.P.L.	Checked By	
Drawing No. D - 1	Rev. No.	
Scheme No.		

B.L.D. Ref.	F.S.D. Ref.	Particulars	Checked By/Date

**TOM I P & PARTNERS ARCHITECTS**  
 ENGINEERS DEVELOPMENT CONSULTANTS  
 4/F, Midway Building, 34 Gloucester Road, H.K.  
 電話: (852) 2511 1111



Approved for Dispatch/Construction  
 Drg. Rev. No.: \_\_\_\_\_ Approved By: \_\_\_\_\_  
 Signed: \_\_\_\_\_ Date: \_\_\_\_\_

Copyright Reserve ©  
 (1) Drawings and designs, drawings and designs are to be retained and used in connection with all other relevant drawings and specifications. The architect shall be notified immediately if any discrepancy found therein.  
 (2) This drawing shall not be used for construction purposes unless otherwise certified. The architect shall verify all dimensions on site prior to construction.