


TYPICAL SECTION

817 100 N
833 900 E
SEE DRG NO. MTR/RP/104

834 000 E
834 200 E
SEE DRG NO. MTR/RP/106

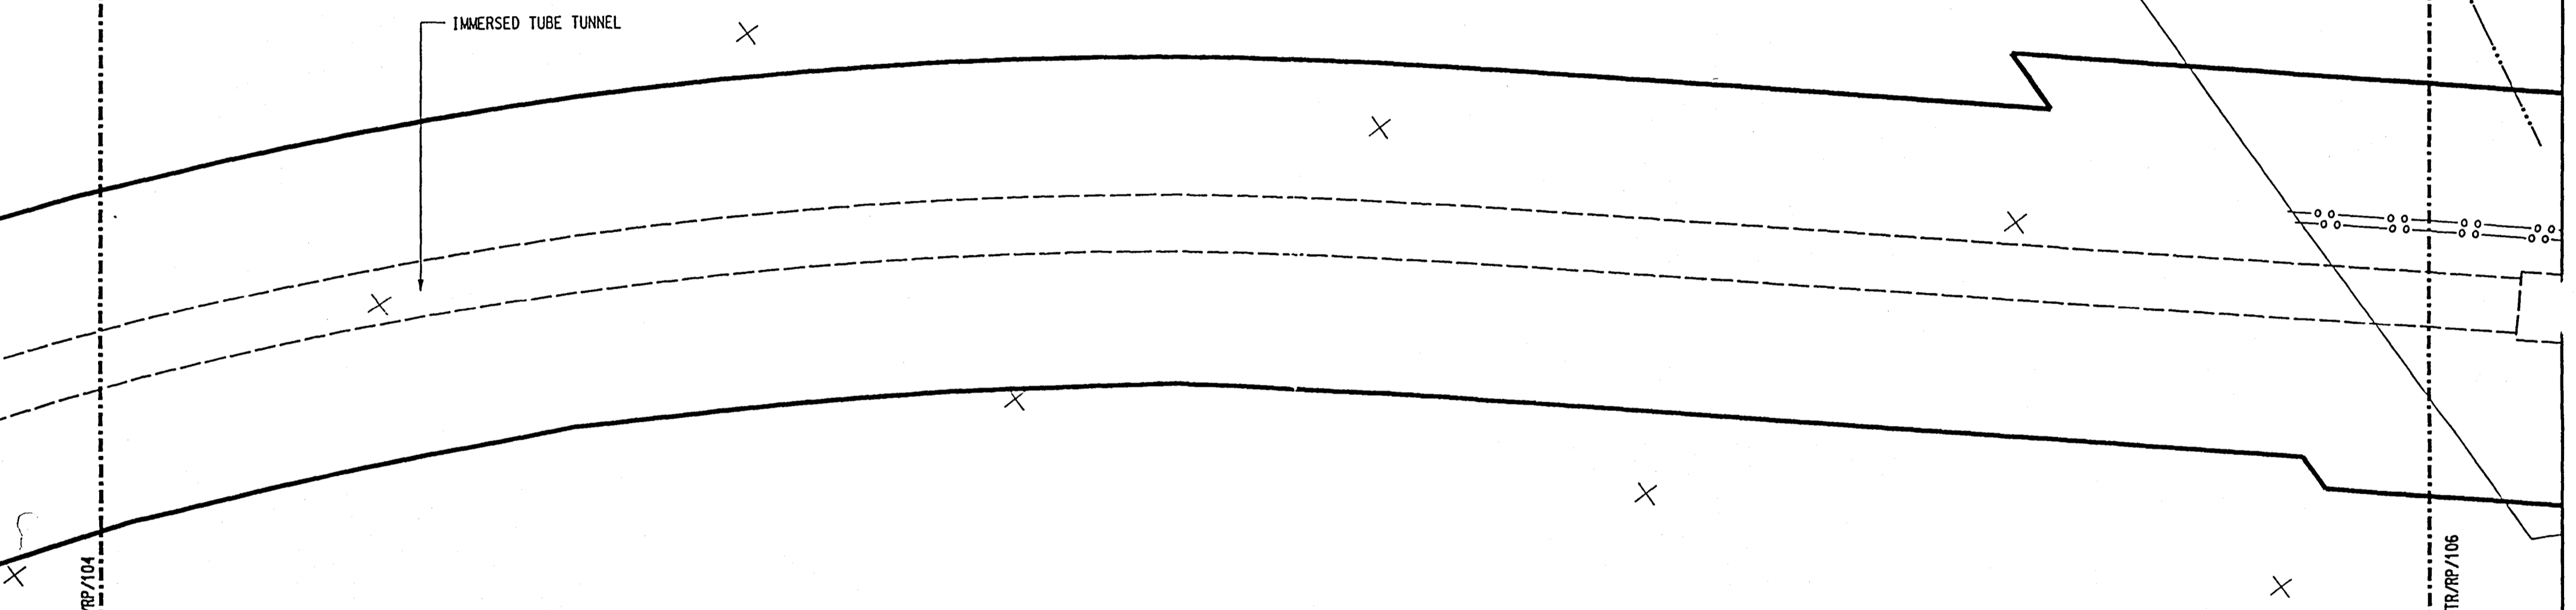

VICTORIA HARBOUR

LEGEND:

	RAILWAY PROTECTION BOUNDARY (BOUNDARY OF AREA NUMBER 3 OF THE SCHEDULED AREAS)
	MTR STATION ABOVE GROUND ENTRANCES
	MTR UNDERGROUND STRUCTURES/TUNNELS
	MTR VENTILATION SHAFTS
	MTR ABOVE GROUND STRUCTURES/VIADUCTS
	LINE DRAINAGE SUMP
	ABANDONED ACCESS ADIT & SHAFT
	STRUCTURES LESS THAN 3m BELOW GROUND
	WELL WATER FEED SYSTEM
	MTR COOLING WATER MAINS
	DRAINAGE
	WATER PIPE
	RAILWAY FENCE TYPE F1

AREA NUMBER 3 OF THE SCHEDULED AREAS

Signed: MASS TRANSIT RAILWAY
(Bowen Leung)
Secretary for Planning, Environment and Lands
RAILWAY PROTECTION PLAN
HONG KONG CENTRAL TO KOWLOON

Dated: 29 June 1998

FIFTH SCHEDULE BUILDINGS ORDINANCE (CAP. 123)	SCALE 1 : 1000	DRAWING NO. MTR/RP/105	REV
	DATE JAN 1998	MTR CAD REFERENCE NO. RP-073.DGN	