
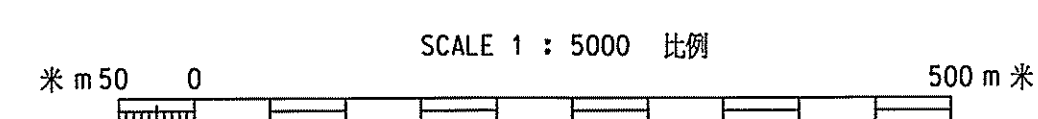


NOTES:

1. For key plan, refer to drawing no. KCE/S/G/771.

LEGEND:

- Centreline of Sewage Tunnel
- - - Boundary of Sewage Tunnel Protection Area

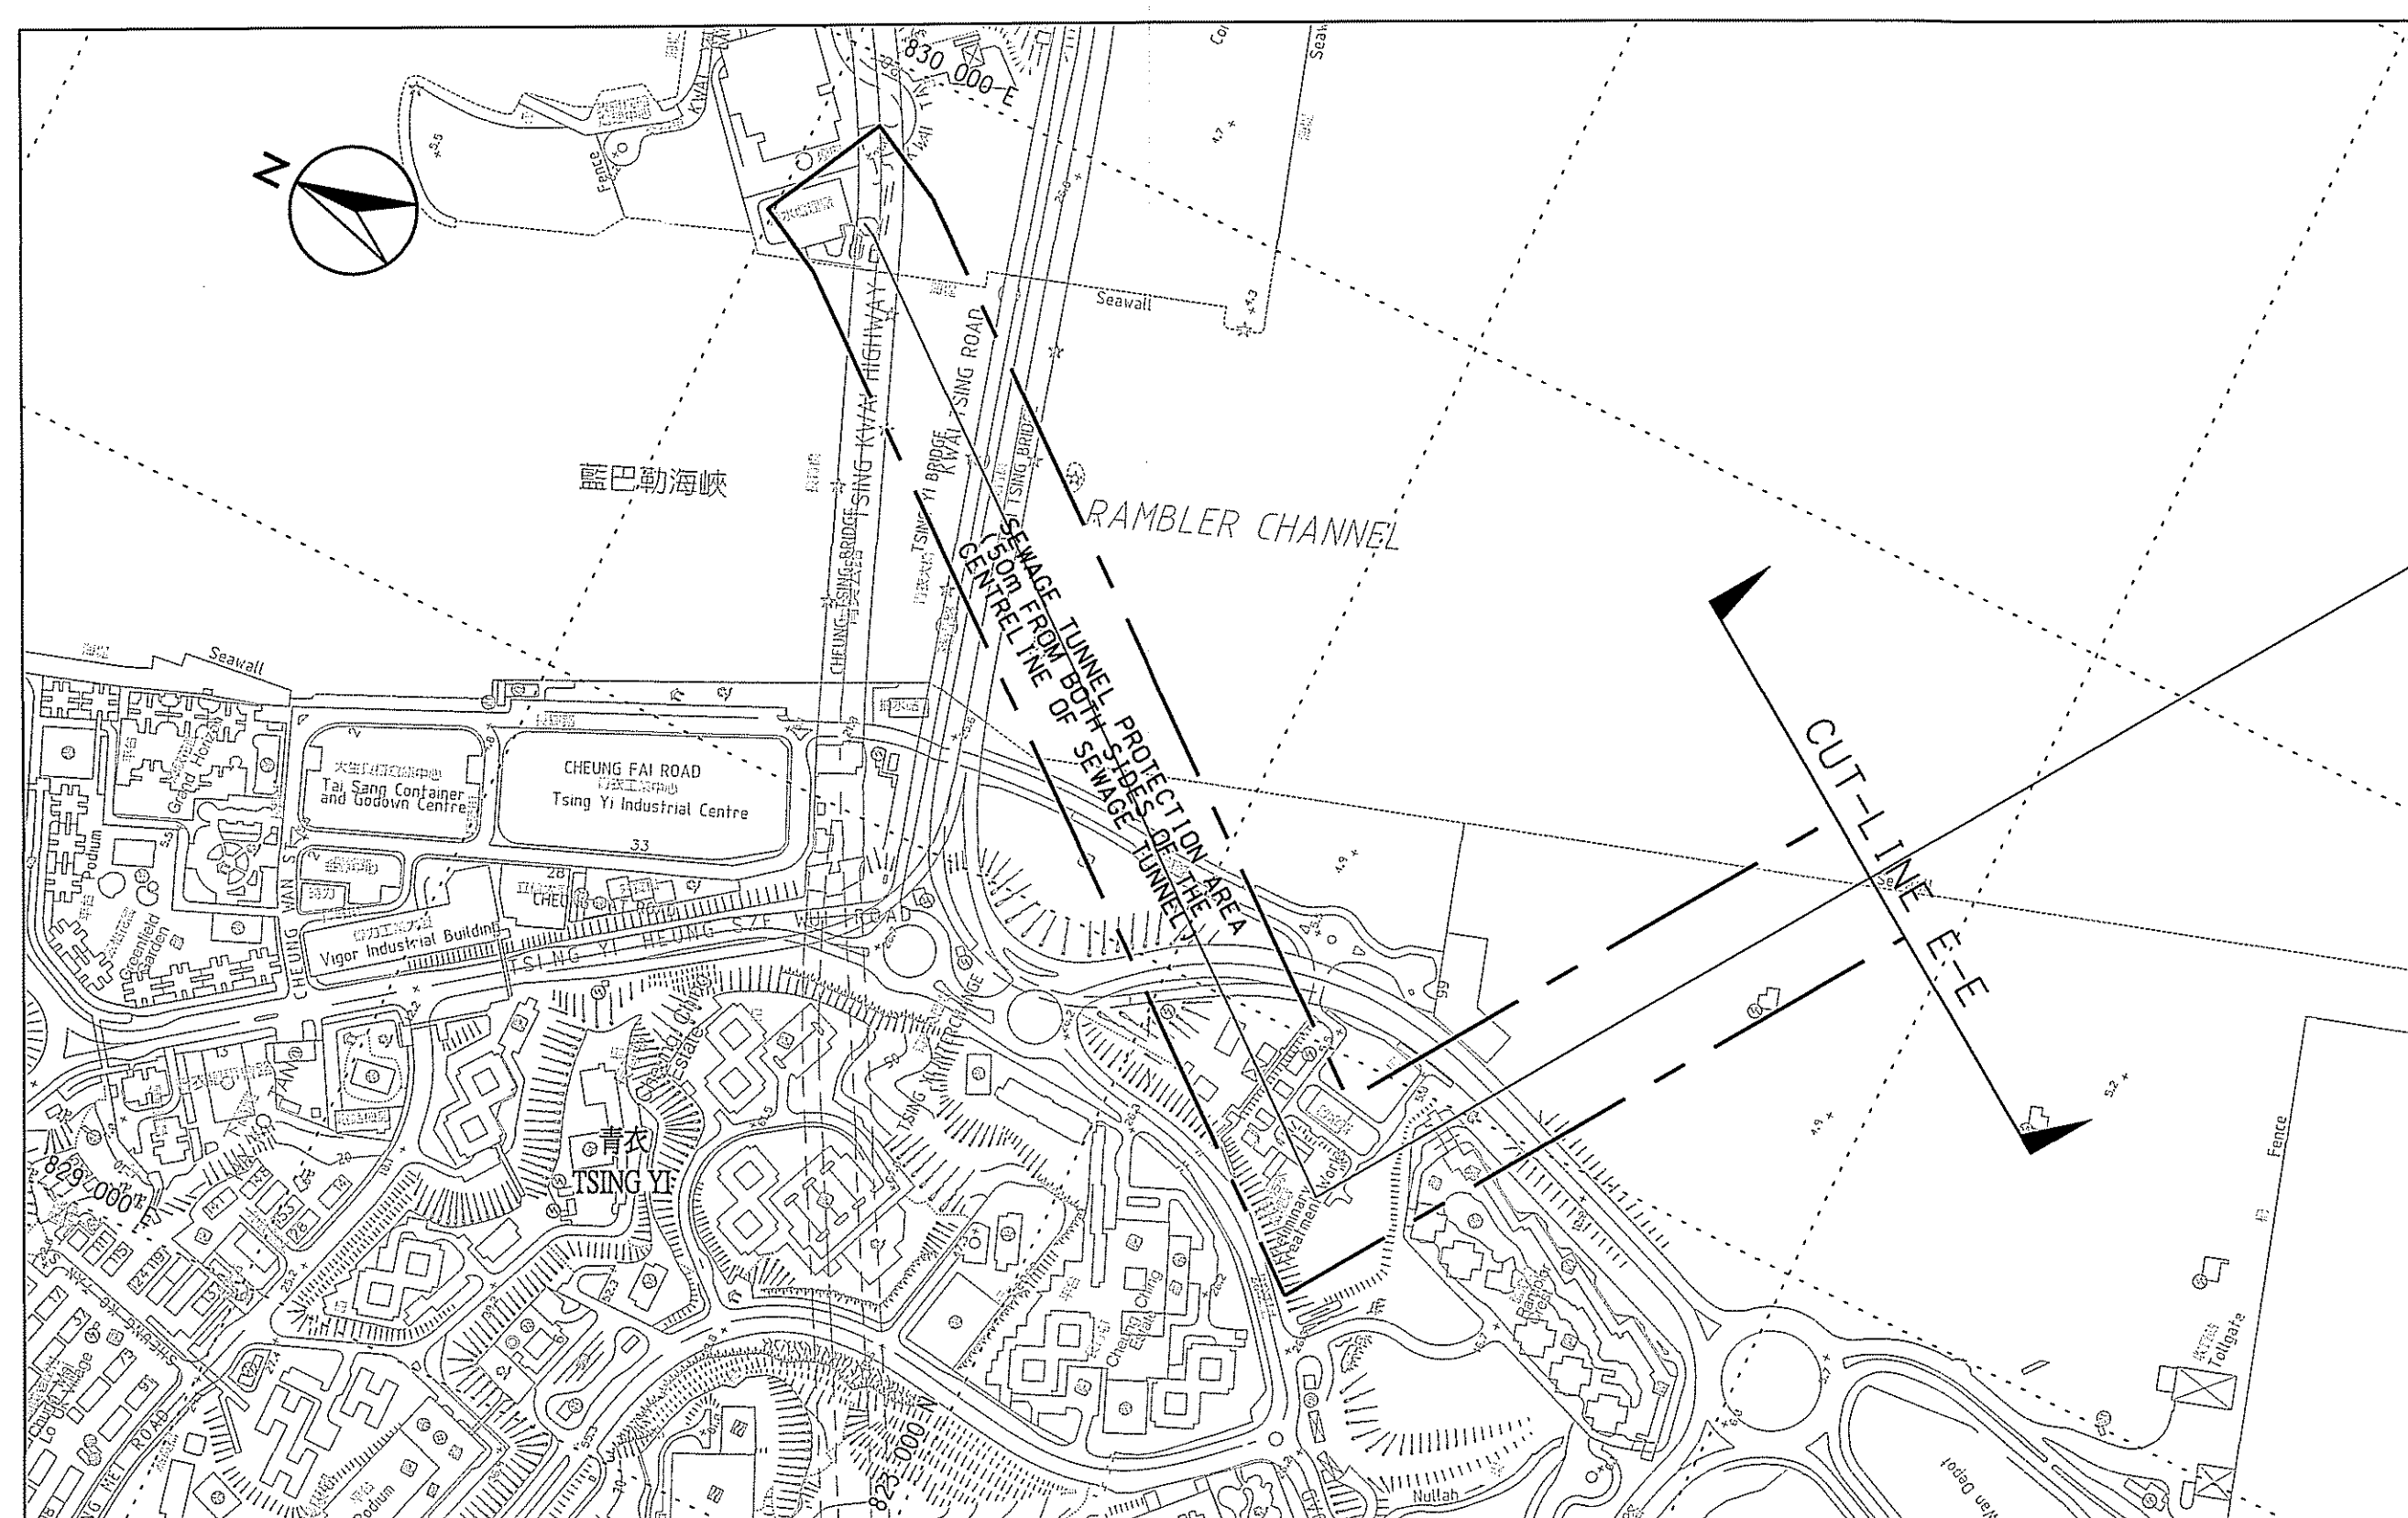

REV.	DESCRIPTION	BY	DATE	APPROVED
B	Alignment revised to incorporate rectified plans	GS	APR 11	TKH
A	Width of Protection Area revised to 100m	CMH	NOV 94	DDM ^{PL}

AREA NUMBER 5 OF THE SCHEDULED AREAS
SCHEDULE 5
BUILDINGS ORDINANCE (CAP. 123)

HARBOUR AREA TREATMENT SCHEME
STAGE 1 - PRINCIPLE COLLECTION & TREATMENT SYSTEM
SEWAGE TUNNEL PROTECTION AREA
CONTAINER TERMINAL NO. 7 TO KWAI CHUNG

SIGNED: *Carrie Lam*
(MRS. CARRIE LAM)
SECRETARY FOR DEVELOPMENT
DATE: 16 MAY 2012

SCALE 1 : 5000 @ A1	DRAWING NO. KCE/S/G/769	REV B
DATE JAN 2011	CAD REFERENCE NO. KCE/S/G/769B	