
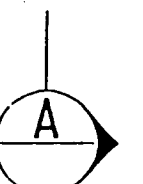



SEE DRG NO. MTR/RP/132

SEE DRG NO. MTR/RP/130

823 800
825 900

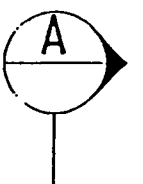




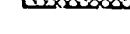
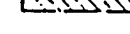


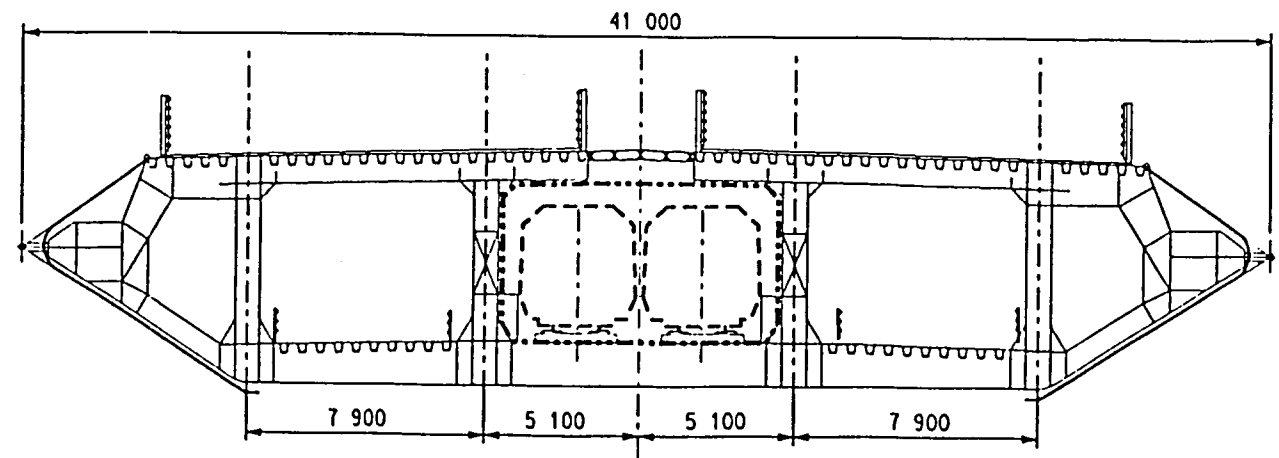





TSING MA BRIDGE

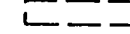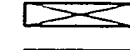

SECTION A - A

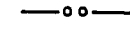LEGEND:

-  RAILWAY PROTECTION BOUNDARY (BOUNDARY OF AREA NUMBER 3 OF THE SCHEDULED AREAS)
-  MTR STATION ABOVE GROUND ENTRANCES
-  MTR UNDERGROUND STRUCTURES/TUNNELS
-  MTR VENTILATION SHAFTS
-  MTR ABOVE GROUND STRUCTURES/VIADUCTS
-  LINE DRAINAGE SUMP
-  ABANDONED ACCESS ADIT & SHAFT
-  STRUCTURES LESS THAN 3m BELOW GROUND
-  WELL WATER FEED SYSTEM
-  MTR COOLING WATER MAINS
-  DRAINAGE
-  WATER PIPE
-  RAILWAY FENCE TYPE F1

AREA NUMBER 3 OF THE SCHEDULED AREAS

[Signature]

MASSTransit RAILWAY
(Bowen Leung) RAILWAY PROTECTION PLAN
Secretary for Planning,
Environment and Lands: LANTAU FIXED CROSSING

Dated: 29 June 1998

FIFTH SCHEDULE
BUILDINGS ORDINANCE
(CAP. 123)

SCALE 1 : 1000
DATE JAN 1998

DRAWING NO. MTR/RP/131
KEY
MTR/RP/131
RP_105.DGN