




* U B M 0 0 1 1 1 8 1 6 7 9 5 7 N *

UBM8167957 (1/1)

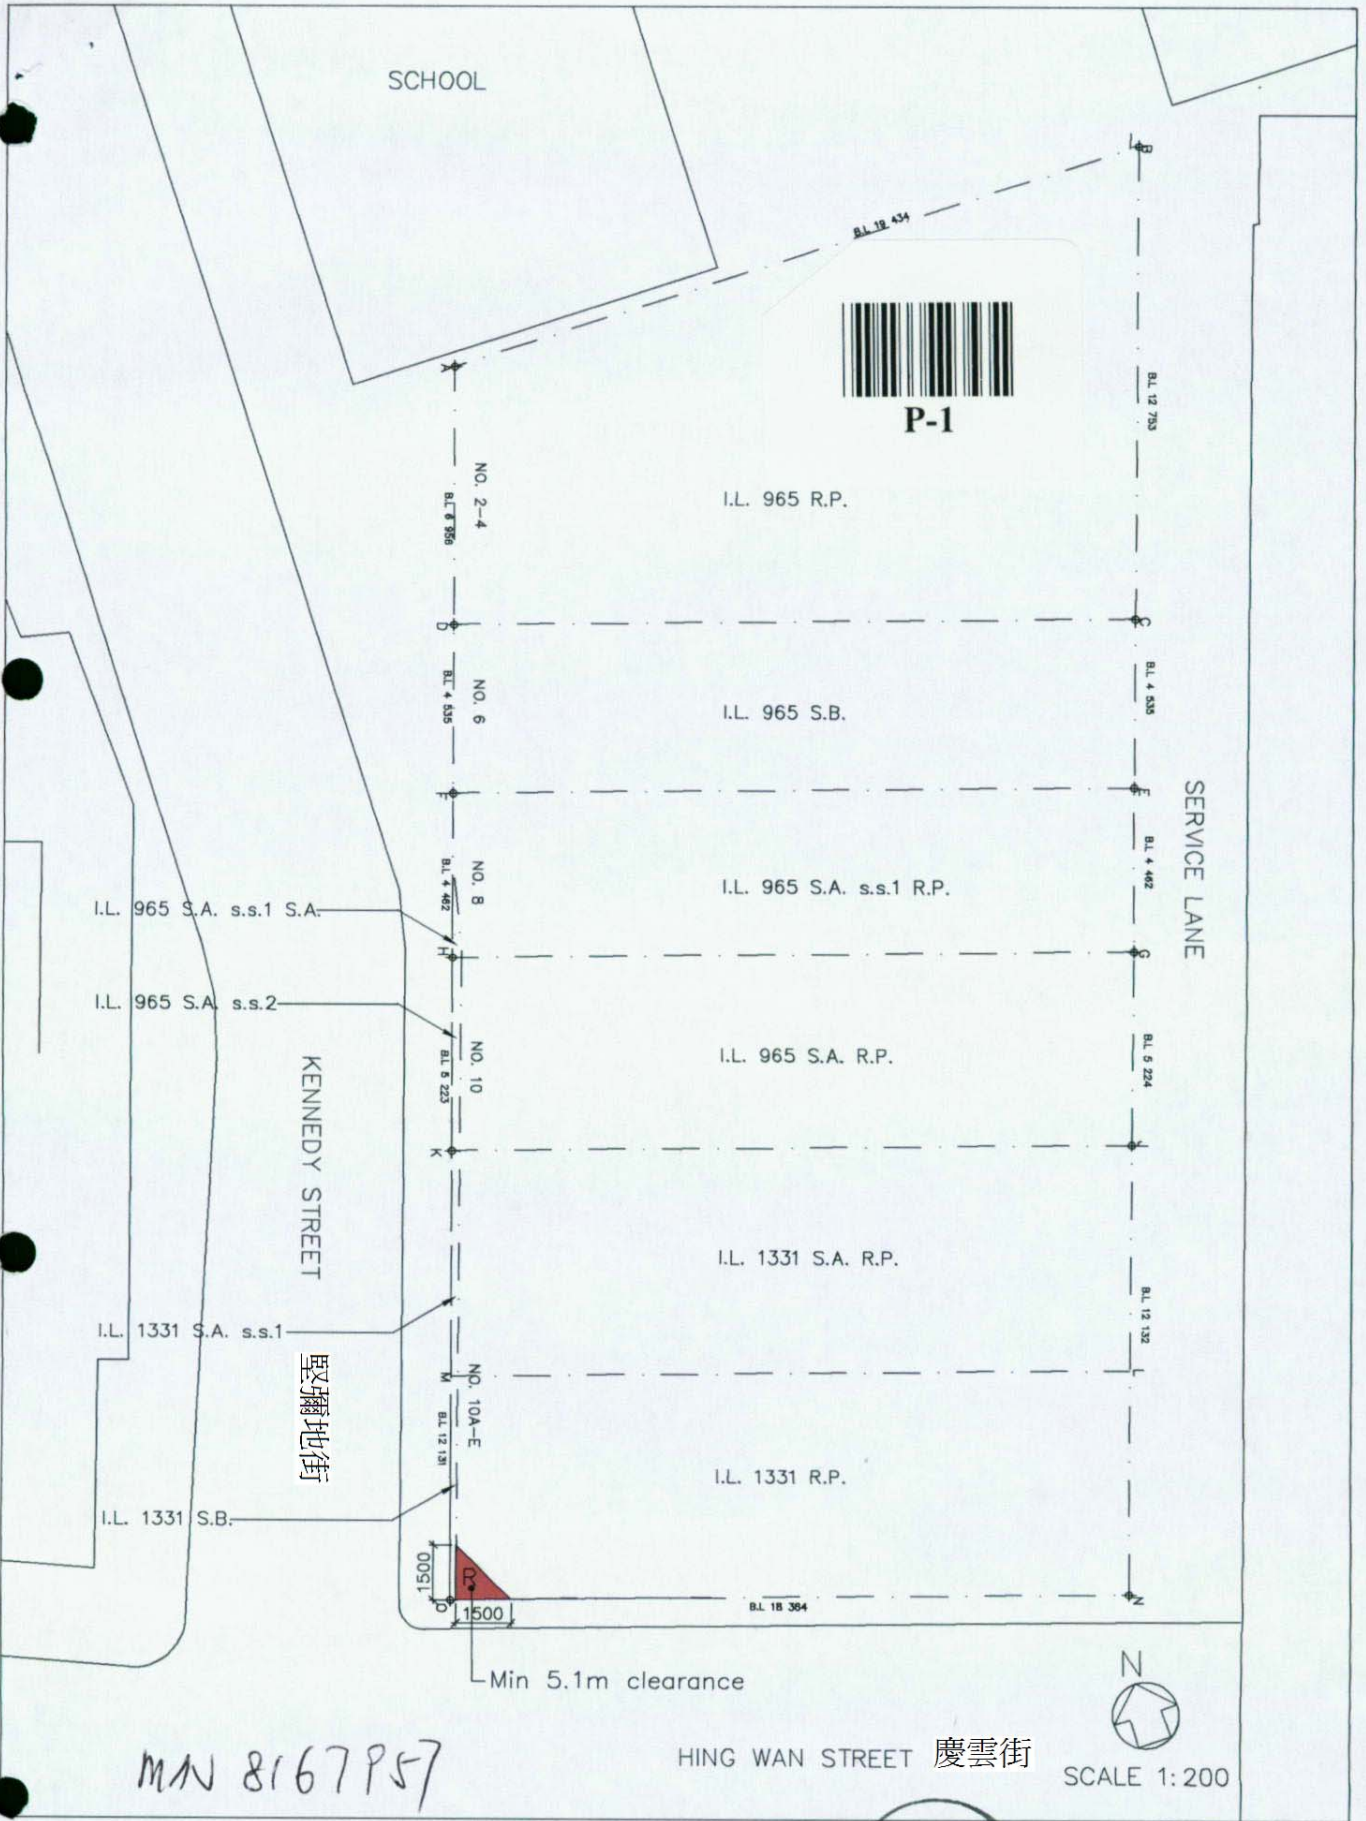

P-1

I.L. 965 S.A. s.s.1 S.A.

I.L. 965 S.A. s.s.2

I.L. 1331 S.A. s.s.1

I.L. 1331 S.B.

KENNEDY STREET

堅彌地街

SERVICE LANE

Min 5.1m clearance



HING WAN STREET 慶雲街

SCALE 1:200

MAN 8167957

R = RED
 AREA COLOURED RED = 1.125m² (ABOUT)
 TO BE DEDICATED TO GOVERNMENT FOR PUBLIC PASSAGE

[Signature]
 DANIEL LIN HSIEN WEN
 AUTHORIZED PERSON-ARCHITECT

香港堅彌地街2-10 & 10A-E
 2-10 & 10A-E Kennedy Street, HK