


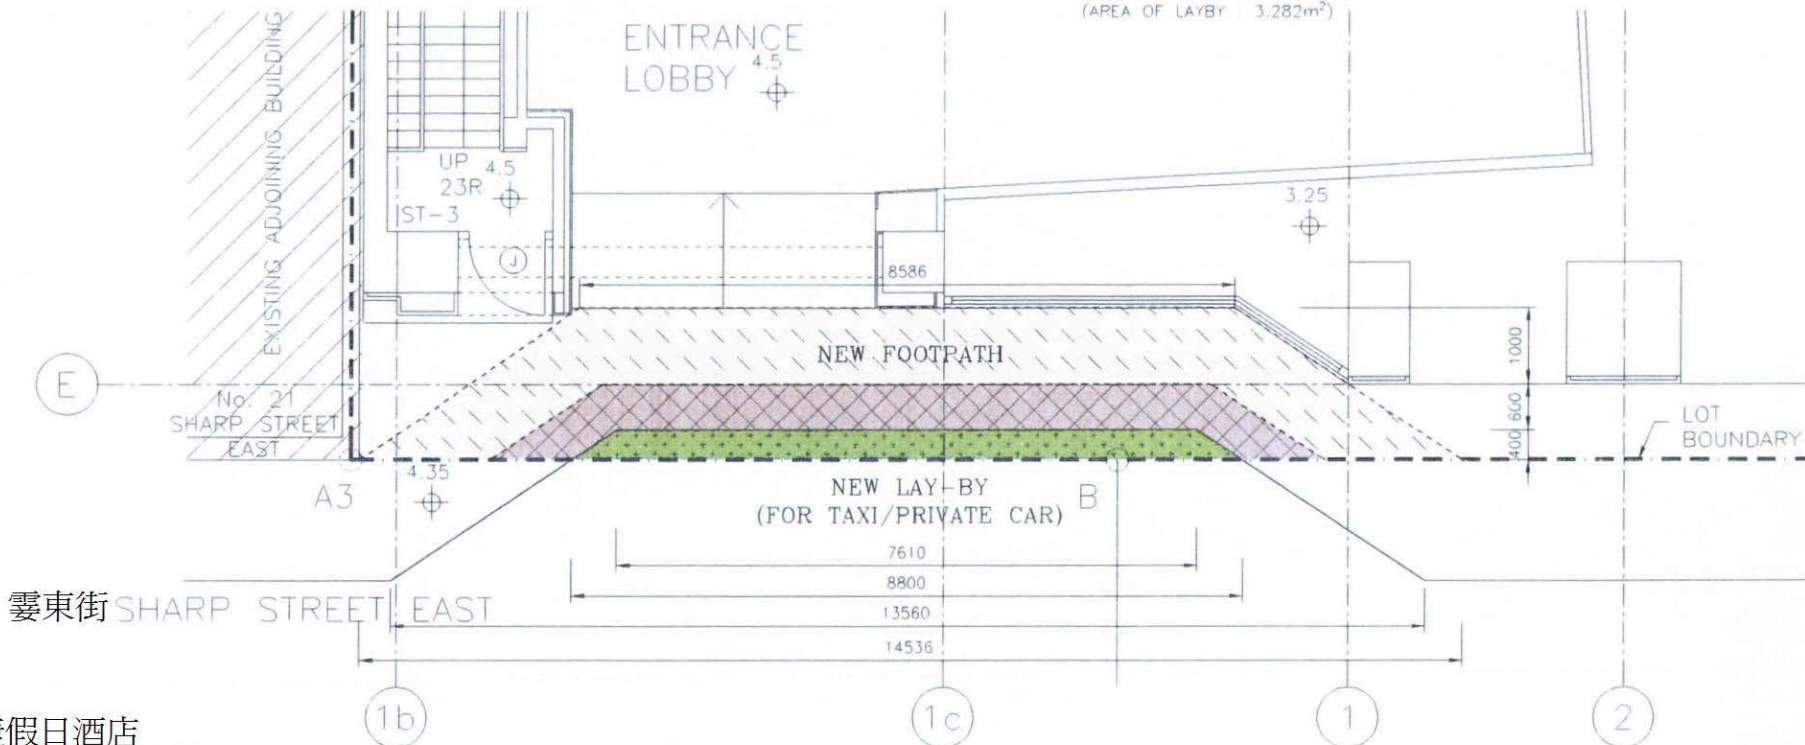




註冊摘要編號 M/N: 05100700570323 A4C

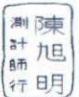

-  AREA DEDICATED AS PUBLIC FOOTPATH  
(MIN. CLEAR HEADROOM : 3.5m)  
(ORANGE DASH HATCHED BLACK)
-  AREA DEDICATED AS PUBLIC FOOTPATH  
(MIN. CLEAR HEADROOM : 5.5m  
HORIZONTAL CLEARANCE FROM CARRIAGEWAY : 0.6m)  
(BROWN CROSS HATCHED BLACK)
-  AREA DEDICATED AS NEW TAXI/PRIVATE CAR LAY-BY  
(MIN. CLEAR HEADROOM : 5.5m)  
(GREEN DOT HATCHED BLACK)  
(AREA OF LAYBY : 3.282m<sup>2</sup>)

(TOTAL AREA OF PUBLIC FOOTPATH : 19.84m<sup>2</sup>)



GROUND FLOOR PART PLAN

香港銅鑼灣快捷假日酒店  
香港霧東街33號 & 耀華街11號  
Express by Holiday Inn Causeway Bay HK  
33 Sharp Street East & 11 Yiu Wa Street, HK

 <p><b>RAYMOND CHAN SURVEYORS LIMITED</b> TEL: 2722-7270 FAX: 2311-3436</p>	<p>PROJECT : PROPOSED HOTEL AT NOS. 23-45 SHARP STREET EAST, NOS. 11-13 YIU WA STREET, CAUSEWAY BAY, HONG KONG. LOT NO. IL 730 sB ss.6 sA. sB ss.6 R.P., s.B ss.4 s.C ss. 1, s.B ss.4 s.C R.P., s.B ss.4 s.D ss. 1, s.B ss.4 s.D R.P., s.C ss.1 s.C R.P., IL 5457 R.P., IL 5458 R.P., IL 5459 R.P., IL 5460 R.P., IL 5461, IL 5462</p>	<p>DWG TITLE : DEDICATION OF AREA FOR PUBLIC FOOTPATH AND TAXI / PRIVATE CAR LAYBY</p> <table border="1"> <tr> <td>DWG. NO. : DW-02</td> <td>DRAWN : P.N.</td> </tr> <tr> <td>DATE : 06/04/2005</td> <td>SCALE : 1 : 100</td> </tr> <tr> <td colspan="2">REFERENCE : PR 030401</td> </tr> </table>	DWG. NO. : DW-02	DRAWN : P.N.	DATE : 06/04/2005	SCALE : 1 : 100	REFERENCE : PR 030401		<p>SIGNATURE :  <b>CHAN YUK MING</b> FRICS FHKIS MCI(A)B MCI(O)B FBE(Eng) Chartered Building Surveyor Chartered Project Management Surveyor Authorized Person</p>
DWG. NO. : DW-02	DRAWN : P.N.								
DATE : 06/04/2005	SCALE : 1 : 100								
REFERENCE : PR 030401									
<p>NOTE : 1. ALL MEASUREMENT MUST BE CHECKED AT SITE. 2. DO NOT SCALE DRAWING. 3. DRAWING AND COPY-RIGHT ARE PROPERTY OF THE RAYMOND CHAN SURVEYORS LTD. 4. DRAWING IS NOT VALID FOR CONSTRUCTION UNLESS EXPRESSLY CERTIFIED.</p>									