


UBM5414843 (1/1)

石水渠街

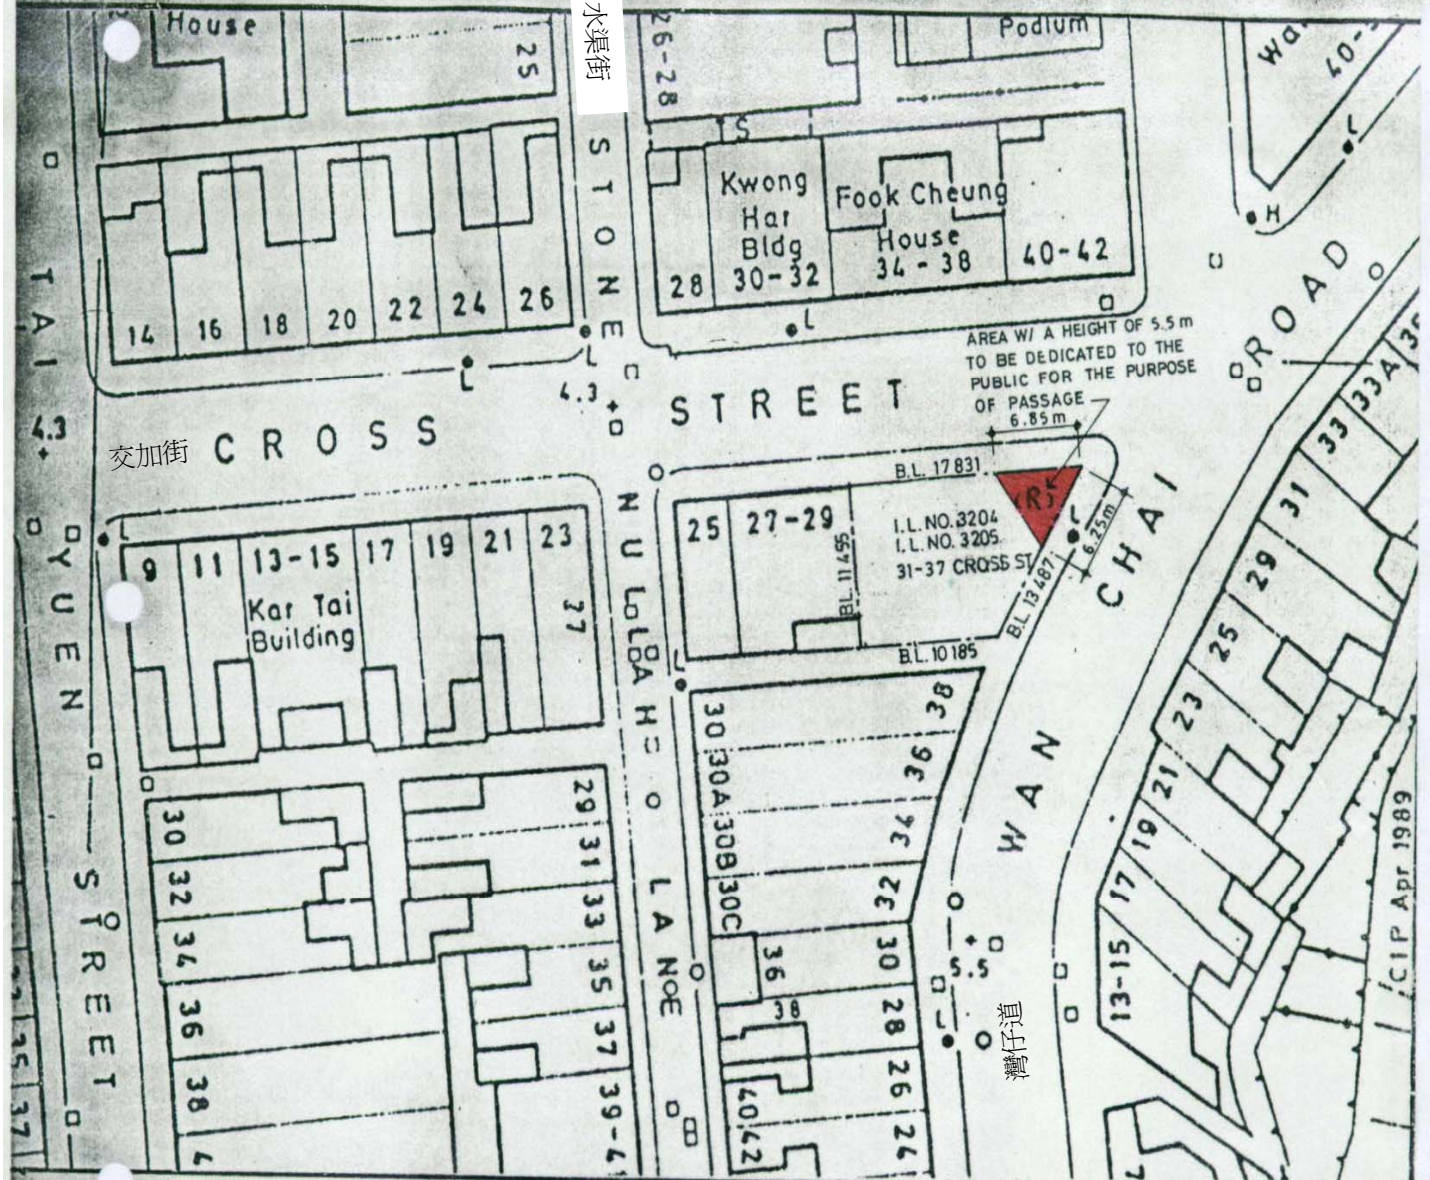

BLOCK PLAN

SCALE 1 : 500



RECEIVED BY
16, 001 (1) 17 NOV
R. & I. Section, B00
BUILDINGS & LANDS
DEPARTMENT

Annexure to Memorial No. **5414843**

香港交加街33號

33 Cross Street, HK

Signed
p. Director of
Buildings & Lands

MA LEUNG & ASSOCIATES
ARCHITECTS & ENGINEERS (HK) LTD.

Signed
For & on behalf of
Bank of China

Signed
For & on behalf of
Right Win Ltd

Signed
WONG SIN PING
HKID No. A080938 (4)