


新寧道
SUNNING ROAD

希慎道
HYSAN AVENUE

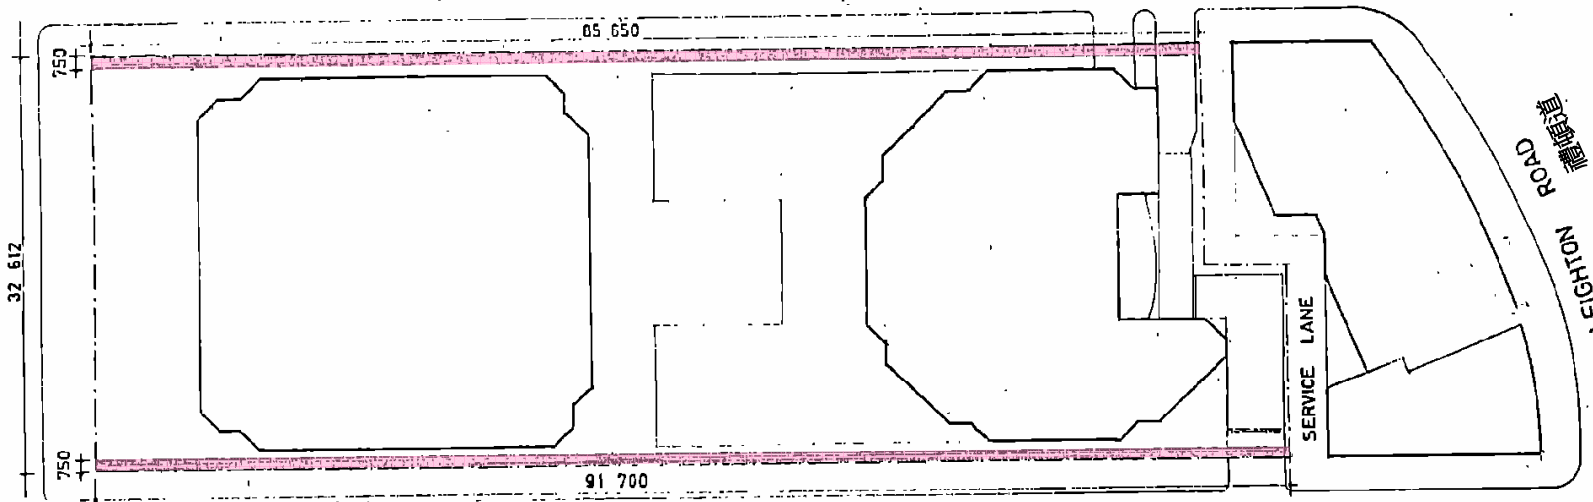

開平道
HOI PING ROAD

李卓人路
LEIGHTON ROAD

M. 1740969

D.W. McDonald

ASSOCIATED PROPERTIES, LTD.

DIRECTORS

PROPOSED RE-DEVELOPMENT ON
HYSAN AVENUE, SUNNING ROAD AND HOI PING ROAD

I.L. 29 - S.J.R.P.
I.L. 29 - S.J.S.S.1.R.P. &
I.L. 29 - S.J.S.S.2

ATLAS BEARING DEDICATED TO THE
GENERAL MANAGERS & SECRETARIES
PUBLIC FOR THE PURPOSE OF
PASSAGE

HANG SENG BANK LTD.

SCALE 1:500
DATE 12, DEC, 1978

W. SZEIO & PARTNERS ONE, HYSAN AVENUE, 11/F HONG KONG. AUTHORIZED SIGNATURE(S)

香港開平道4-14號及希慎道10號及新寧道1-11號
4-14 Hoi Ping Road & 10 Hysan Avenue & 1-11 Sunning Road

Director of Public Works