




UBM2369251 (1/1)

Annexure to Memorial No. 2369251

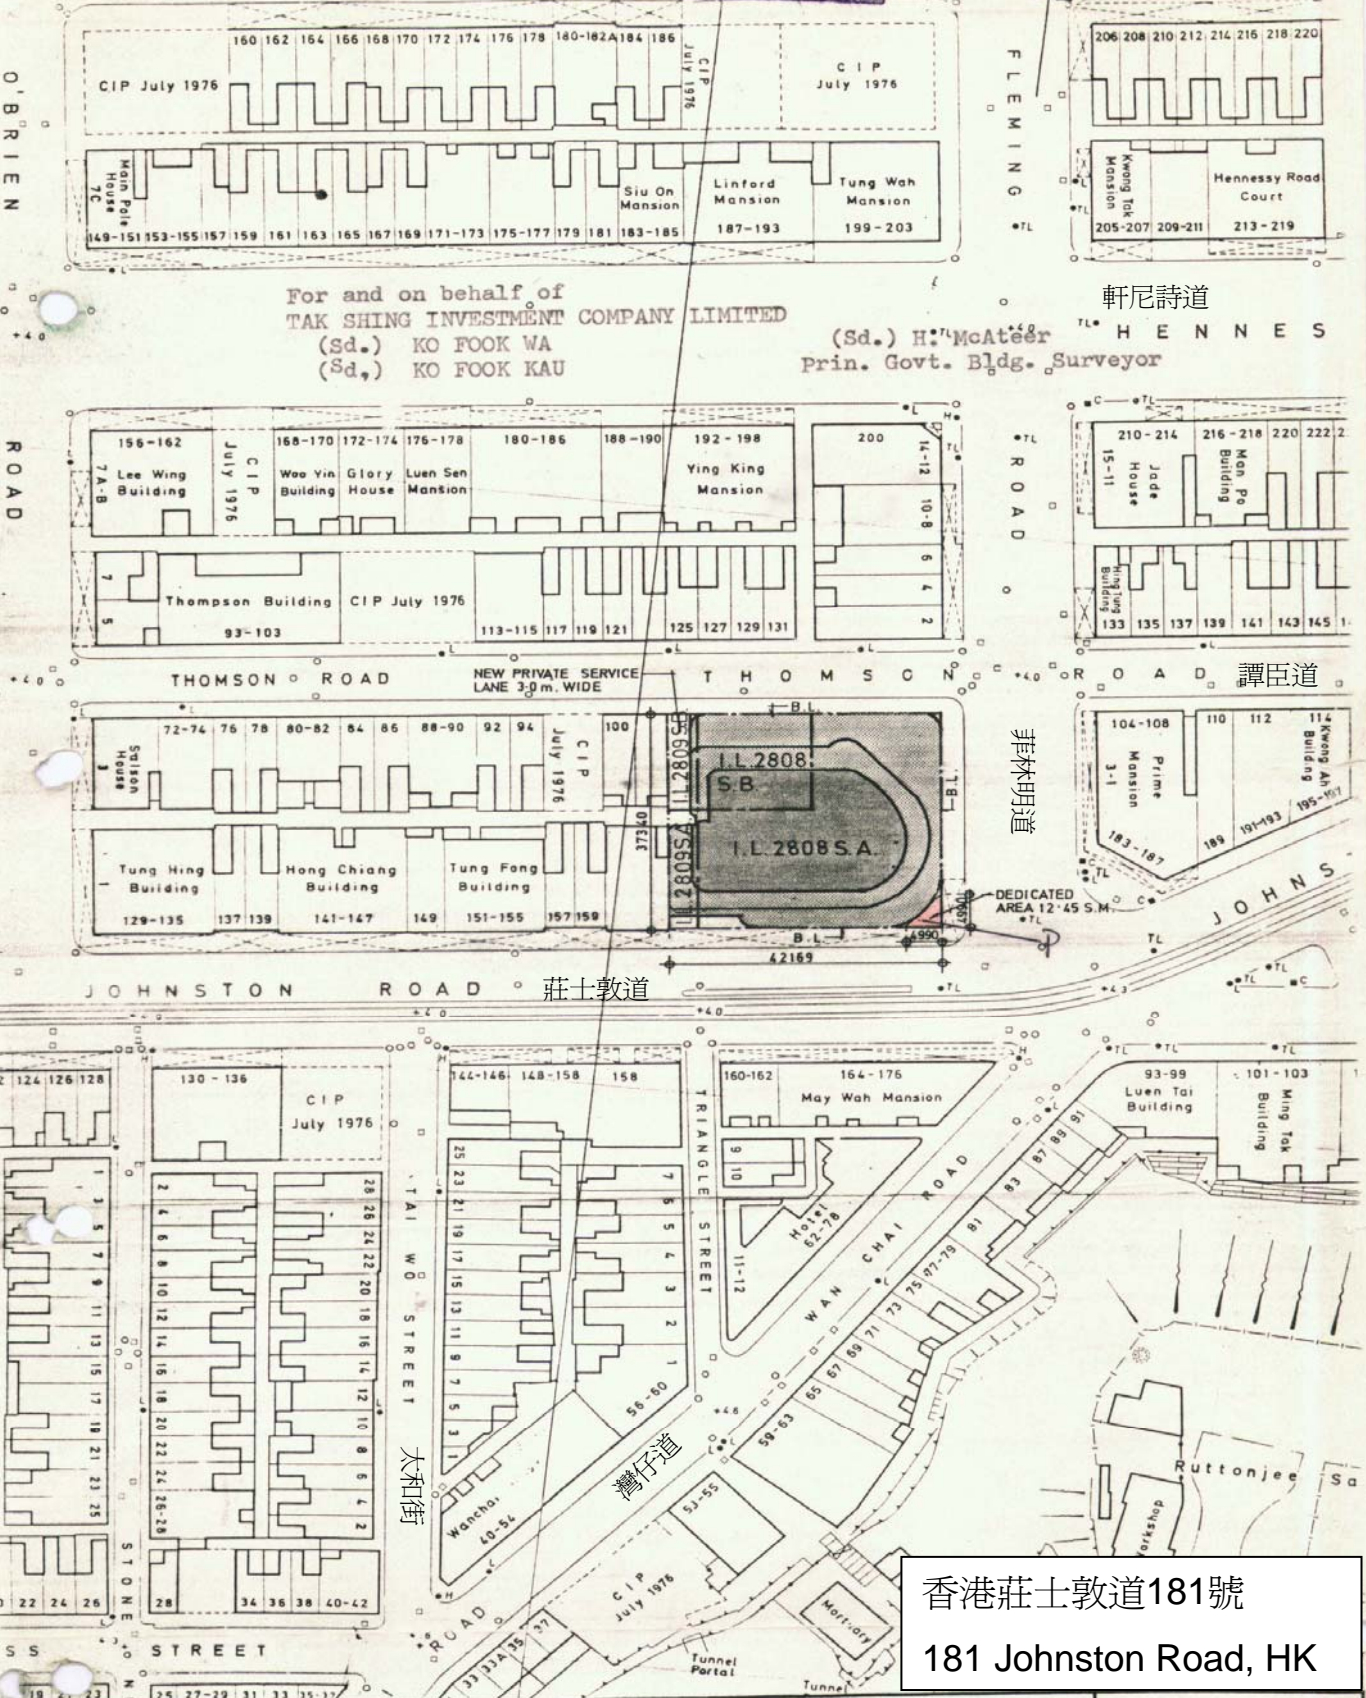

For and on behalf of
TAK SHING INVESTMENT COMPANY LIMITED
(Sd.) KO FOOK WA
(Sd.) KO FOOK KAU

(Sd.) H. McAteer
Prin. Govt. Bldg. Surveyor

香港莊士敦道181號
181 Johnston Road, HK

WONG TUNG & PARTNERS
ARCHITECTS & PLANNERS
20TH FLOOR LEIGHTON CENTRE, LEIGHTON ROAD,
HONG KONG

PROJECT:
DEDICATION PLAN OF
I.L. 2808 S.A. & S.B.
I.L. 2809 S.A. & S.B.

DWG.NO. SK - 122
SCALE: 1 : 1000
DATE: JULY 21 1982