


香港英皇道 625 號
625 King's Road, HK



JAVA ROAD 渣華道

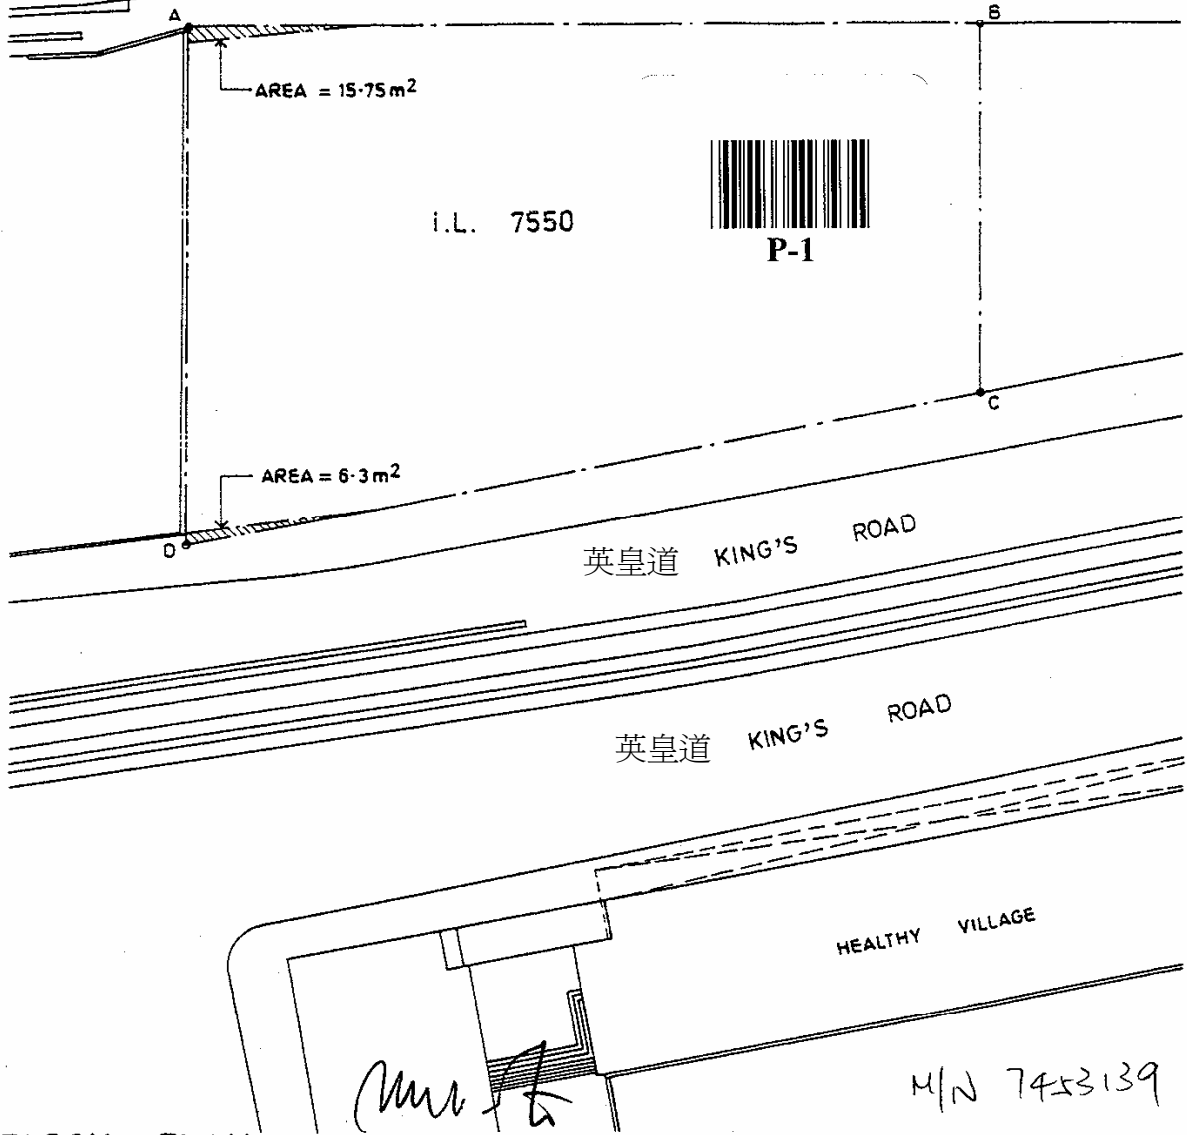

BLOCK PLAN

For and on behalf of
Island Land Development Limited
R. K. R. Fullerton
Director

AREA OF DEDICATION = 22.05m²
(HATCHED BLACK)

PROJECT PROPOSED OFFICE BUILDING AT 625 KING'S ROAD, I.L. 7550 HONG KONG.	
DRAWN BY HKO	DATE 30.4.97
ENTERED BY	PLOT DATE
CHECKED BY	DATE 30.4.97
SCALE 1:500	PRINT DATE

DRAWING TITLE DEDICATION PLAN

WONG & OUYANG (HK) LTD ARCHITECTS AND ENGINEERS HONG KONG		
JOB NUMBER 1968	DRAWING NUMBER 250	REVISION A
<small>DO NOT SCALE OFF DRAWING. THIS DRAWING IS NOT FOR CONSTRUCTION PURPOSES UNLESS EXPRESSLY STATED. ALL RIGHTS RESERVED AND REPRODUCTION IN ANY FORM MUST BE APPROVED BY WONG & OUYANG (HK) LTD.</small>		