


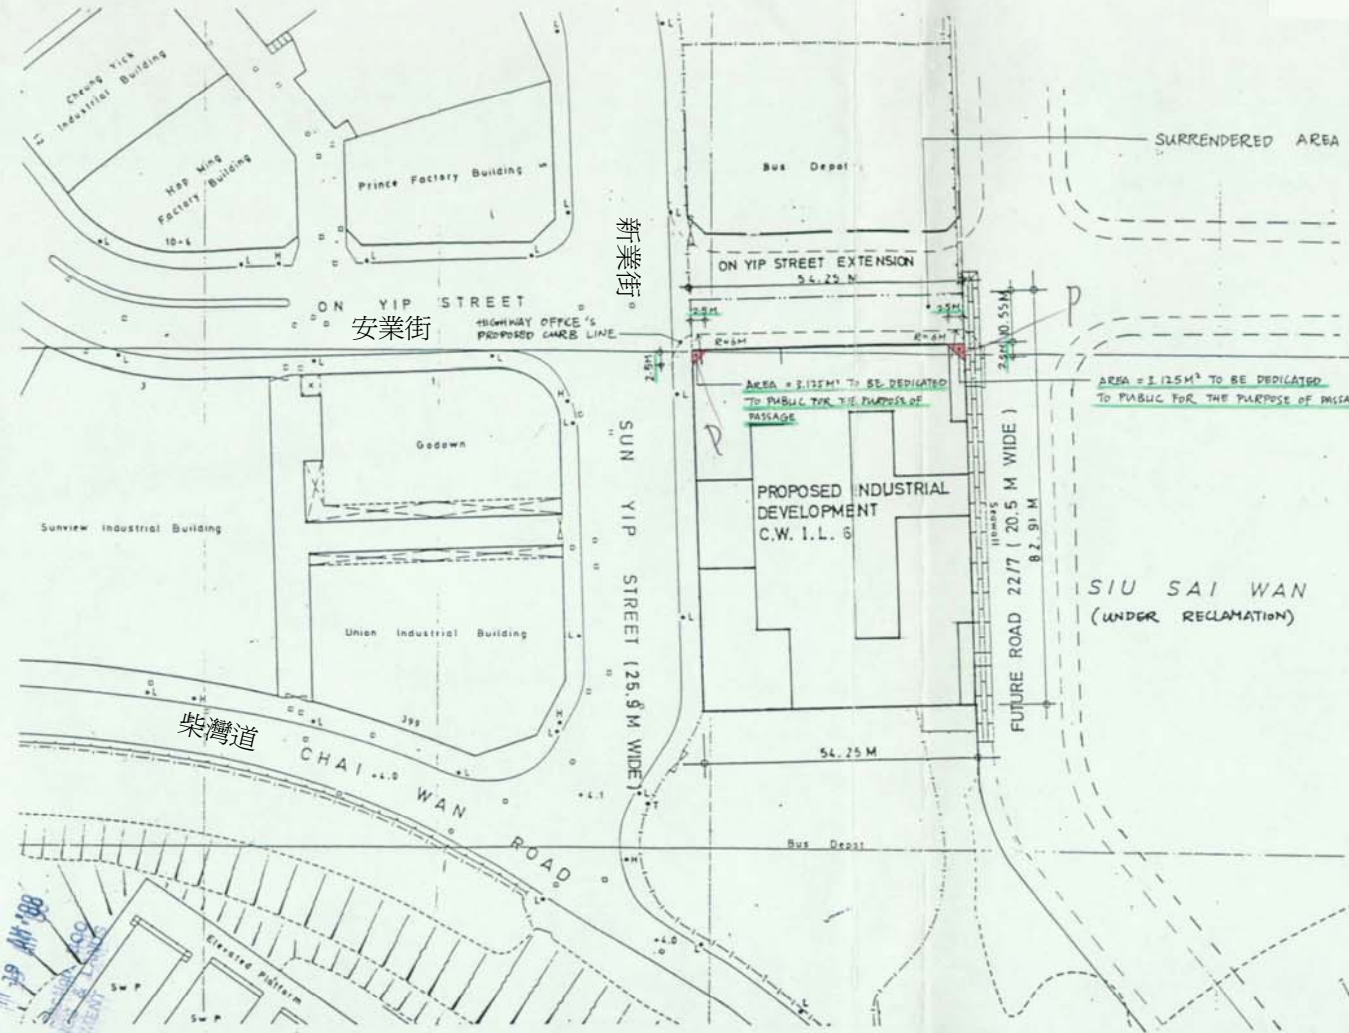

UBM3881872(1/1)

香港新業街6號
6 Sun Yip Street, HK



CALCULATION OF DEDICATED AREA

J/O SUN YIP STREET / ON YIP STREET EXTENSION
 $2.50 \times 2.50 \times \frac{1}{2} = 3.125 \text{ m}^2$

J/O ON YIP STREET EXTENSION / FUTURE ROAD 22/7
 $2.50 \times 2.50 \times \frac{1}{2} = 3.125 \text{ m}^2$

TOTAL = 6.25 m²

Sd. For and on behalf of
Fair Mill Ltd.

Sd. A.W. Samson
p. Director of Buildings & Lands

- 1) CLEAR HEIGHT OF DEDICATED AREA SHALL BE 5.5M FROM PAVEMENT LEVEL.
- 2) THIS DRAWING IS EXTRACTED FROM OUTLINE DEVELOPMENT PLAN NO: D/H20/19A & D/H20/20B AND HK DISTRICT SURVEY OFFICE B.L.D. DWG. NO. HK 3333-D.

**PROPOSED DEDICATION OF CORNER SPLAY AT
J/O SUN YIP ST./ON YIP ST. EXTENSION/FUTURE ROAD 22/7**

Annexure to Memorial No. **3881872**

WONG TUNG & PARTNERS LTD. ARCHITECTS & PLANNERS 20TH FLOOR LEIGHTON CENTRE, LEIGHTON ROAD, HONG KONG	PROJECT: PROPOSED INDUSTRIAL DEVELOPMENT AT CHAI WAN I.L. 6.	DWG. NO. DA-1/A
		SCALE: 1:1000
		DATE: 20 JULY 88

RECEIVED BY

RECEIVED BY
R & I
BUILDINGS & LANDS
DEPARTMENT
JUL 22 11 39 AM '88