


BLOCK PLAN SCALE 1:300

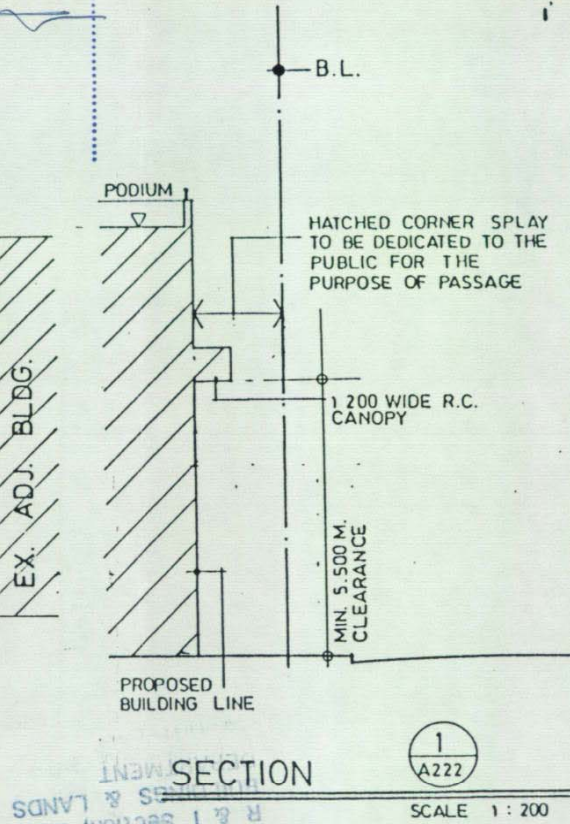

SECTION SCALE 1:200

sd.
(Anthony William Samson)
p. Director of Buildings and Lands

SIGNED and SEALED for and on behalf
of FOURNET INVESTMENT LIMITED

香港宏安道18號
18 Wang On Road, HK

For and on behalf of
FOURNET INVESTMENT LIMITED

Director

-7 SEP 1990

Annexure to Memorial No. **4917308**



UBM4917308 (1/1)

project WANG ON ROAD drawing title STREET CORNER DEDICATION	scale AS SHOWN project no. 505	drawn COR. drawing no. A 222	date SEP. 90. revision
	ALFRED TANG INTERNATIONAL (H.K.) LTD. ARCHITECTS, ENGINEERS & DEVELOPMENT CONSULTANTS 鄧耀邦(香港)國際有限公司·建築師·工程師·發展顧問		

RECEIVED BY
SEP 15 10 22 AM '90

NOTIFICATION
R & I Section, BOO
S & LANDS