


PROPOSED BUILDING  
AT DES VOEUX ROAD  
CENTRAL ON I.L. 8607

德輔道中

DES VOEUX ROAD CENTRAL

JUBILEE STREET 租庇利街

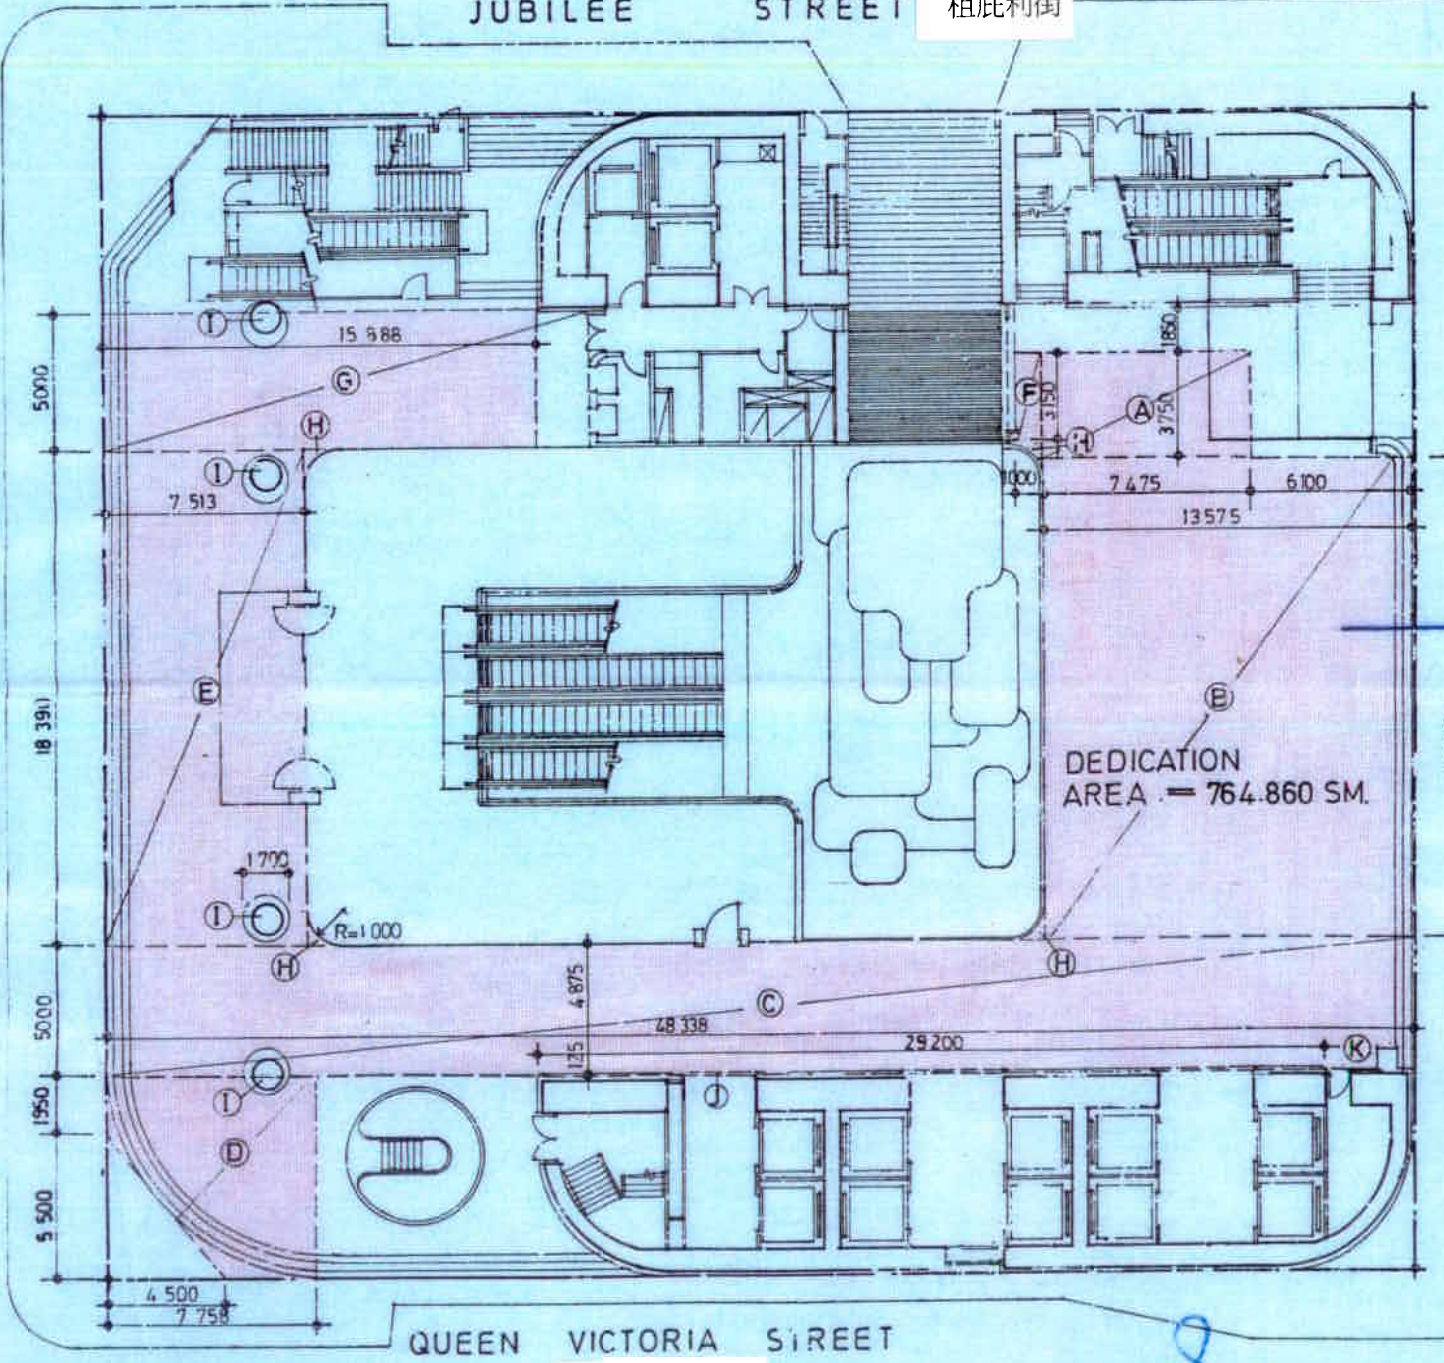

DEDICATION AREA CALCULATION

Ⓐ	7 475 × 3 750	= 28.031 SM
Ⓑ	13 575 × 17.790	= 241.499
Ⓒ	48 338 × 5 000	= 241.690
Ⓓ	$7758 \times 7450 - 5500 \times 4500 \div 2$	= 45.422
Ⓔ	7 513 × 18 390	= 136.164
Ⓕ	1 000 × 3.150	= 3.150
Ⓖ	15 888 × 5 000	= 79.440
Ⓗ	$(1000^2 - 1000^2 \times 3.1416 \div 4) \times 4$	= 0.858

DEDUCT

Ⓢ	$(850^2 \times 3.1416) \times 4$	= 9.079
Ⓣ	29 200 × 125	= 3.650
Ⓚ	700 × 950	= 0.655
<b>TOTAL</b>		<b>= 764.860 SM</b>

DEDICATION AREA = 764.860 SM.

FOR AND ON BEHALF OF  
HANG SENG BANK LTD

AUTHORIZED SIGNATURE(S)

LESLIE OUYANG  
AUTHORIZED PERSON

GROUND FLOOR PLAN



QUEEN VICTORIA STREET

域多利皇后街

83 DES VOEUX ROAD CENTRAL, H.K. 香港德輔道中 83 號