



P-1


AREA TO BE DEDICATED

BLOCK PLAN

SCALE 1:800

正街

CENTRE STREET (11.8m WIDE)

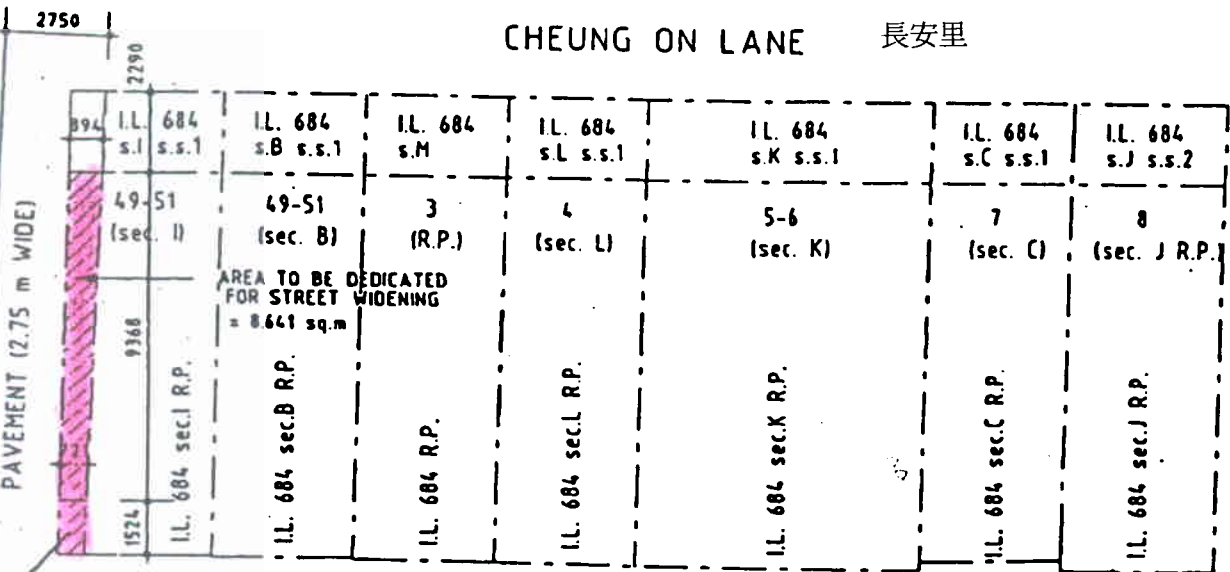

CHEUNG ON LANE

長安里

PROPOSED DEDICATION

I.L. 684 s.B R.P., s.I R.P., R.P., s.L R.P., s.K R.P., s.C R.P., s.J R.P.

AREA TO BE DEDICATED FOR STREET WIDENING

9.368	= (0.894 + 0.721) × 0.5	= 7.564 m ²
1.524	= (0.721 + 0.693) × 0.5	= 1.077 m ²
TOTAL		= 8.641 m²

M/H 7621257

For and on behalf of
ROCKSUN INTERNATIONAL INVESTMENT LIMITED
 香港國際投資有限公司
 RAYMOND N.W. CHAU
 Director (Company) and Director (Company)
 REGISTERED ACCOUNTANT - AF LIST 1



許實則師樓(香港)有限公司
KCA PARTNERSHIP (HK) LIMITED
 ARCHITECTS • ENGINEERS • PLANNING & DEVELOPMENT CONSULTANTS
 5/F, CENTEX HOUSE, 304 HONGKONG ROAD, WAI CHAI, HONG KONG
 電話 258 8088 16 38 716 傳真 (852) 2574-7223

PROJECT
PROPOSED COMPOSITE BUILDING
 NO. 51 CENTRE STREET
 HONG KONG

SCALE	1:200	REVISION	
JOB NO.	8618	DWG. NO.	2016