






P-2

Delight Court, 132 Pei
Ho Street, Kowloon
樂意居, 北河街132號

北河街

TAI PO ROAD

大埔道

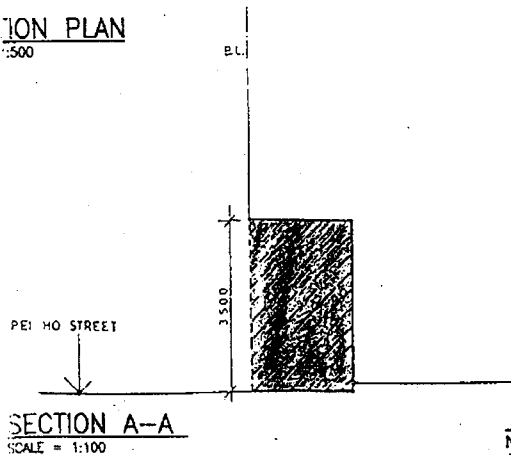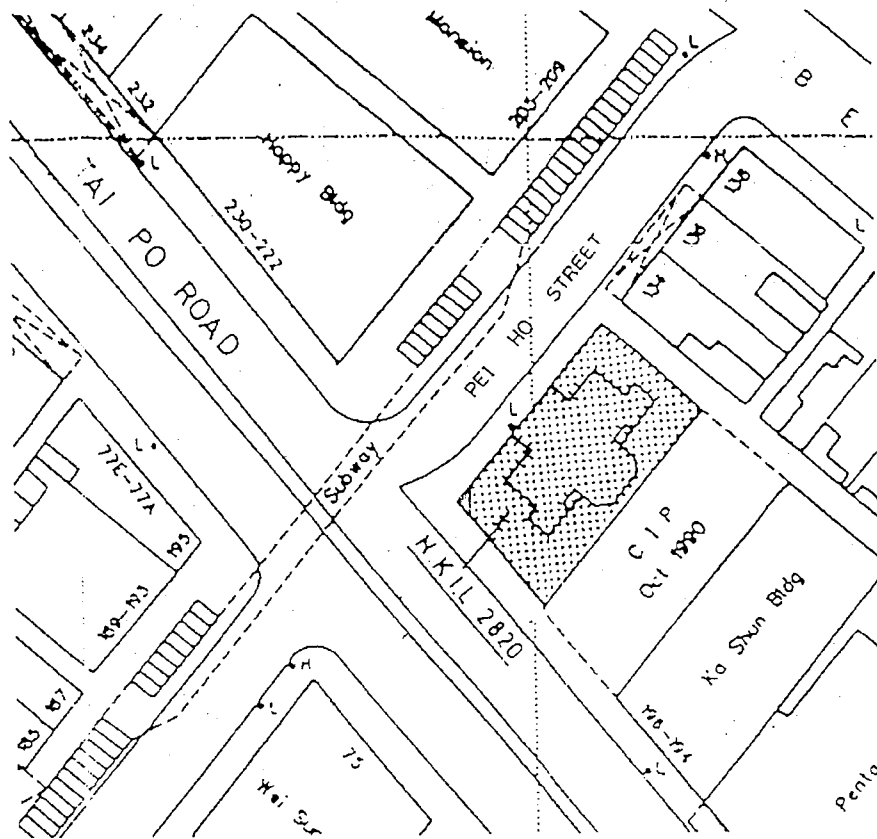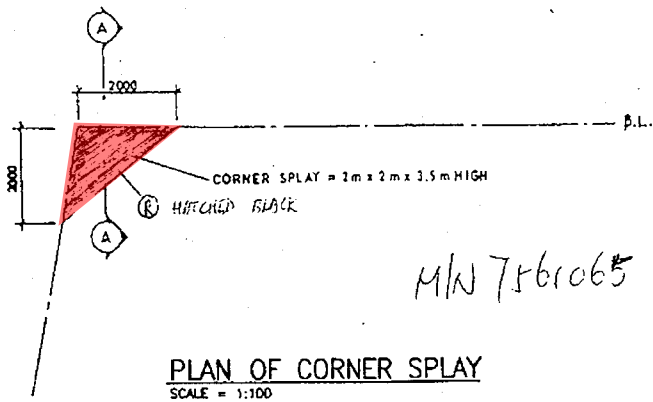

Nelson S. Chow
NELSON N.S. CHOW B Arch HKIA ARAIA
Authorized Person Architect

A 15/2/98		B 31/3/98	
TITLE : PLAN & SECTION OF CORNER SPLAY			
PROJECT : PROJECT No : 202 PROPOSED COMMERCIAL / RESIDENTIAL DEVELOPMENT ON N.K.I.L 2820 AT PEI HO STREET AND TAI PO ROAD SHAM SHUI PO, KOWLOON.		DATE : 13-2-1998 DWG. NO. : SC-1 SCALE : AS SHOWN COMP. CODE :	
CHOWS ARCHITECTS LIMITED ROOM 419, 14TH FLOOR, 113 ANGLE STREET, HONGKONG, KOWLOON. TEL: 2371808 FAX: 2571859			