


Annexure to Memorial No. 5999241

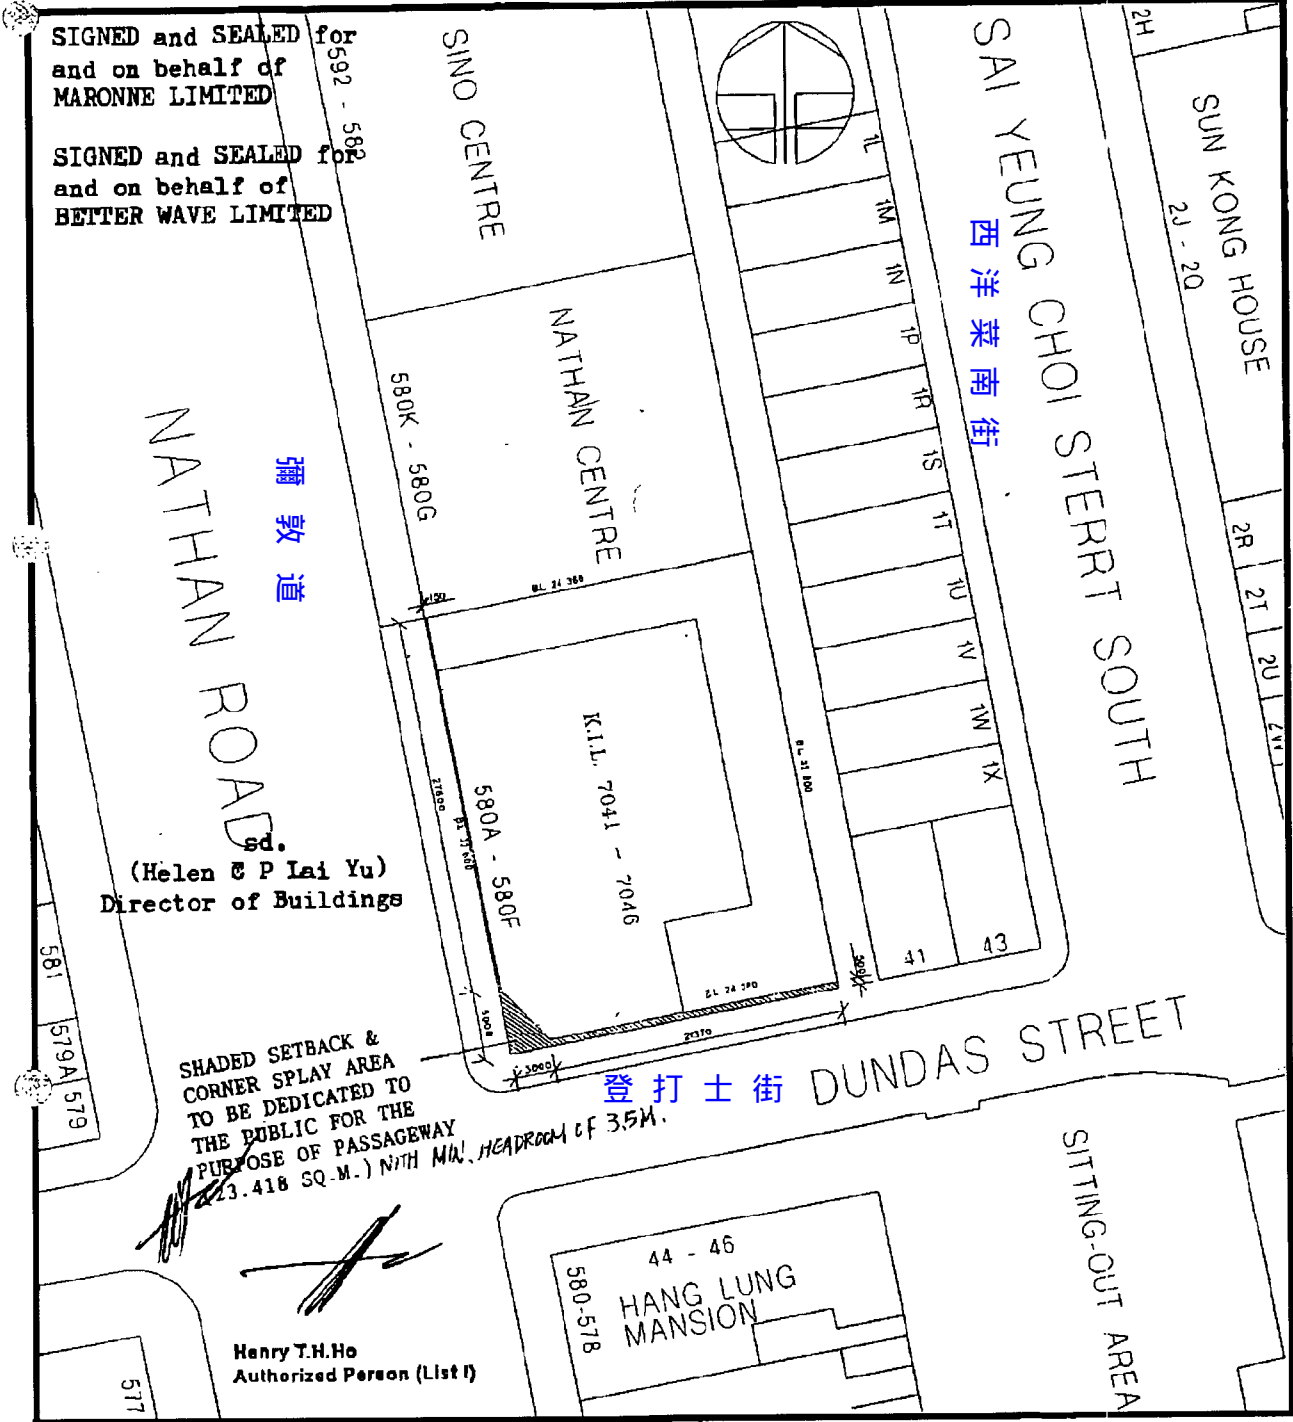

Project
PROPOSED COMMERCIAL DEVELOPMENT
 ON K.I.L. 7041 - 7046
 AT 580A - 580F NATHAN ROAD
 KOWLOON

ANTHONY NG ARCHITECTS LTD

21/FI, 139 Hennessy Road, Wan Chai, Hong Kong.
 Tel. 8216128 Fax 8654987

Drawing Title BLOCK PLAN (SHOWING SURRENDERED AREA FOR STREET WIDENING)	Project ref 9117	Scale 1 : 500	Date 9 NOV 1992	Revision No./Date
	Drawing No AG/90/01	BDD/FPB ref	Read in conjunction with	Drawn/checked by LLK/GW

Chow Tai Fook Centre, 580A
 Nathan Road, Kowloon
 周大福商業中心, 彌敦道580A號