



旺角道

30.0 MONG KOK ROAD (±6.0M WIDE)

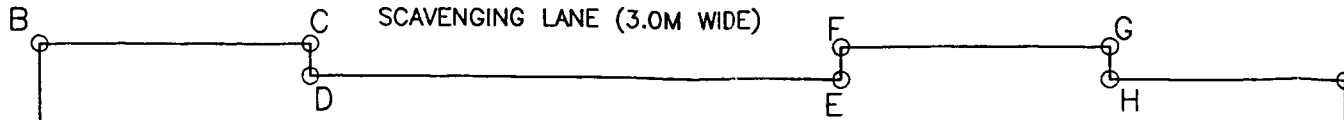

K.I.L. 1709 R.P., K.I.L. 1710 & 2141 R.P.

168 Sai Yeung Choi Street South,
Kowloon
西洋菜南街168號

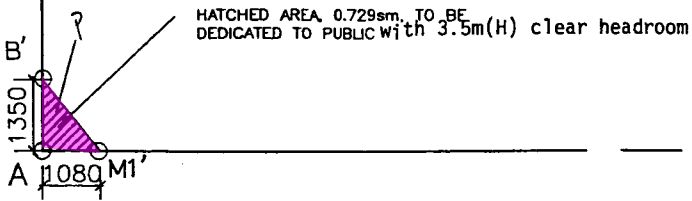

SAI YEUNG CHOI STREET SOUTH (18.5M WIDE)

西洋菜南街

THIS DRAWING IS PREPARED BY

NORA LEUNG

For and on behalf of
REDMATCH COMPANY LIMITED

Authorized Signatory

REV	DESCRIPTIONS	DATE	REV	DESCRIPTIONS	DATE	SIGNATURE FOR SUBMISSION / CONSTRUCTION:		DRAWING TITLE:	PROJECT: 168-176, SAI YEUNG CHOI STREET, SOUTH K.I.L. 2141 R.P., 1710, 1709 R.P., KOWLOON			
										DEDICATION PLAN		
								<small>ALL MEASUREMENT MUST BE CHECKED AT SITE. DO NOT SCALE DRAWING. DRAWING AND COPYRIGHT ARE PROPERTY OF THE ARCHITECT AND SHALL BE RETURNED AT THE COMPLETION OF THE WORK. DRAWING IS NOT VALID FOR CONSTRUCTION UNLESS EXPRESSLY CERTIFIED.</small>	SCALE: 1:100	PROJECT NO: 692-C-KL	DRAWING NO: SP-1	DATE OF ISSUE: