


1801, 36/F, Olympic Plaza, 256 King's Road, North Point, Hong Kong

Proposed Hotel Development at
6B-6E HART AVENUE, TSIM SHA TSUI, KOWLOON

JOB NO. J022
DWG NO. SK/01/178_rev5
DATE : 07/06/2007




註冊摘要編號 MN: 07092700480011 AAC

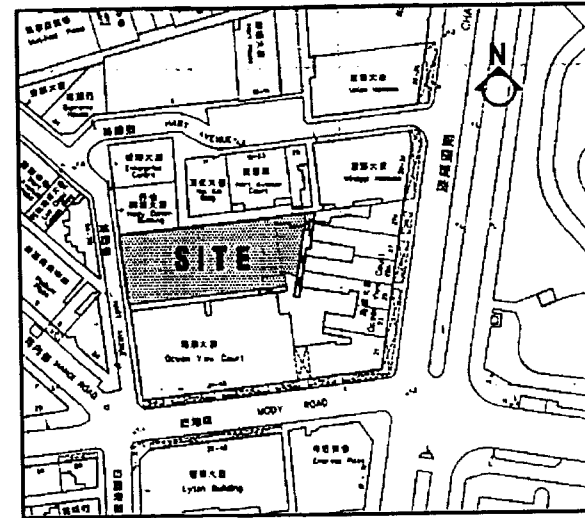

BLOCK PLAN

SCALE 1 : 3000

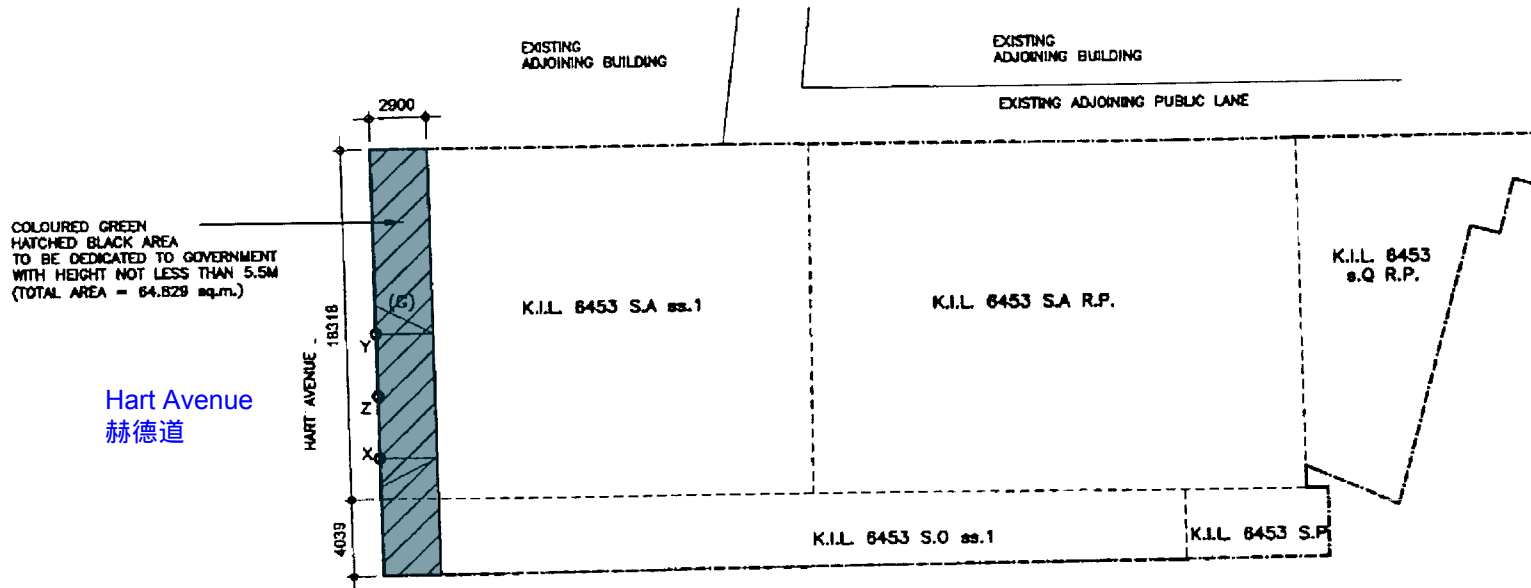

Hotel Panorama , 8A Hart Avenue, Kowloon
麗景酒店 , 赫德道8A號

LEGEND:



COLOURED GREEN HATCHED BLACK