

6296495

SAI YUNG CHOI STREET SOUTH 西洋菜南街

彌街

BUTE STREET

LOT NO. K.L.L. 2111

Pioneer Centre, 750
Nathan Road, Kowloon
始創中心, 彌敦道750號

GROUND FLOOR BUILDING LINE

LOT BOUNDARY

水渠道

NULLAH ROAD

NATHAN ROAD 彌敦道


AREA DEDICATED TO PUBLIC WITH 5.5m HEADROOM




GROUND FLOOR DEDICATED AREA PLAN

N1152/SK/3

1 : 400

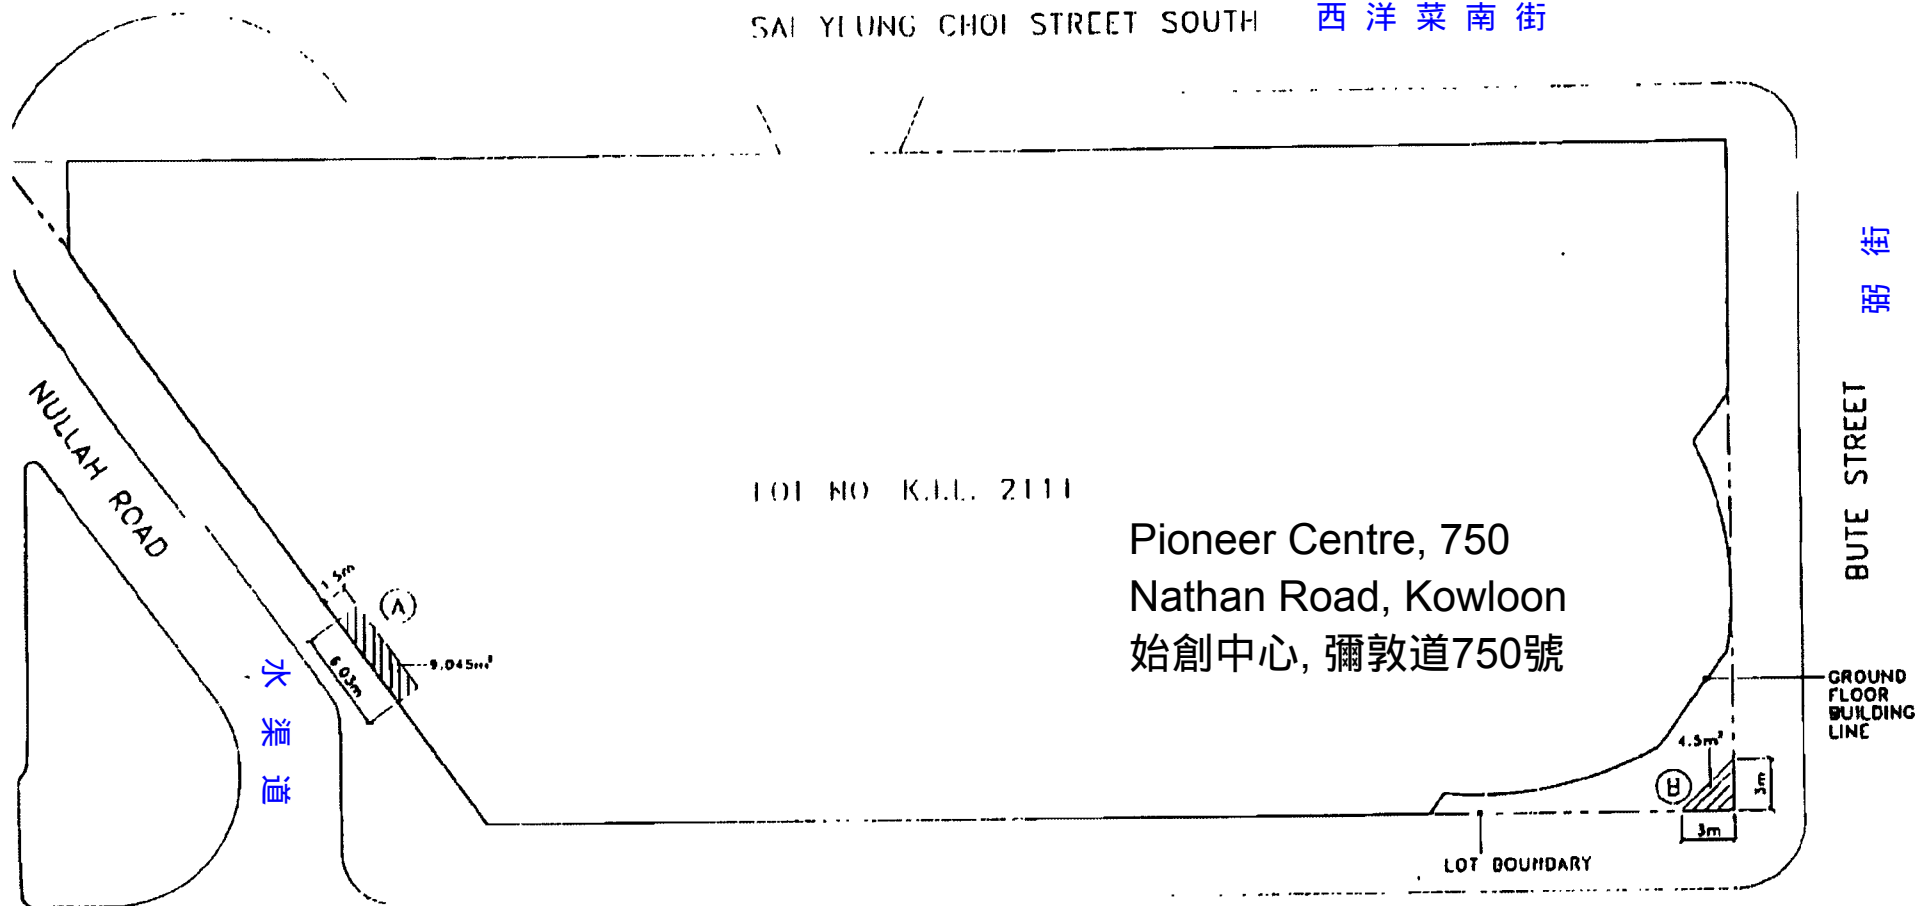

西洋菜南街
SAI YEUNG CHOI STEET SOUTH

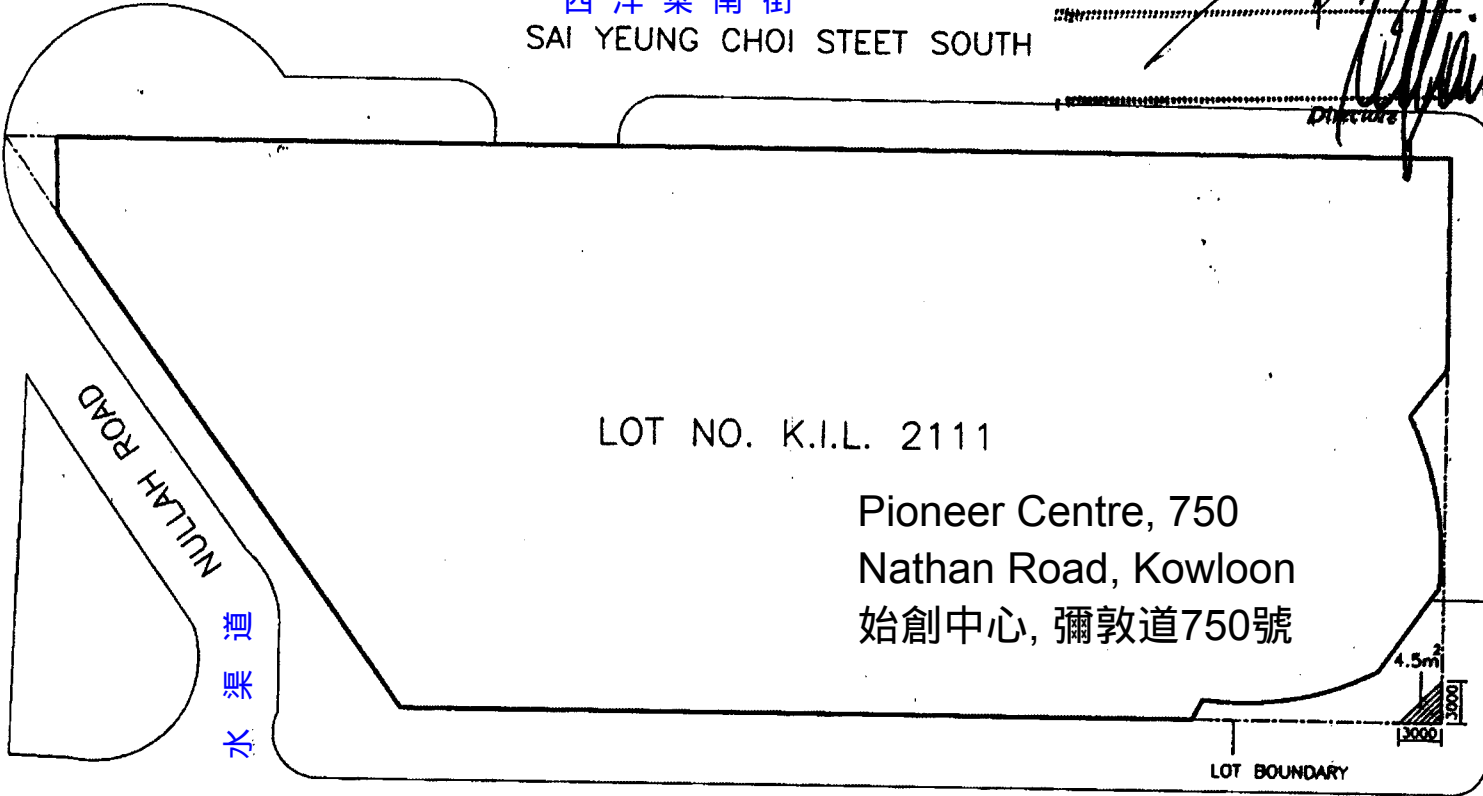

LOT NO. K.I.L. 2111

Pioneer Centre, 750
Nathan Road, Kowloon
始創中心, 彌敦道750號

NATHAN ROAD 彌敦道



AREA DEDICATED TO PUBLIC
WITH 5.5m HEADROOM

GROUND FLOOR DEDICATED AREA PLAN

SCALE 1:500

彌敦道
BUTE STREET

NMW1549/SK/1

DRAWN BY

C. MAK

CHECKED BY

W.K. CHAN

DENNIS LAU & NG CHUN MAN
ARCHITECTS & ENGINEERS (S.I.) LIMITED
劉樂慶伍國民建築師事務所(香港)有限公司



P-1

M/N 828888