


ON K.I.L. 1157
 S.A. s.s.1 S.A., S.A. s.s.1 S.B., S.A. s.s.1 S.C., S.A. s.s.1 R.P.
 S.A. s.s.4, S.A. s.s.5, S.A. s.s.6, S.A. s.s.2 S.A., S.A. s.s.2 S.B.,
 S.A. s.s.2 R.P., S.A. s.s.12, S.A. s.s.13, S.A. R.P.
 S.A. s.s.3 S.A., S.A. s.s.3 S.B., S.A. s.s.3 R.P., S.A. s.s.3 S.C.
 AT NOS. 1C-1F KWONG WA STREET, NOS. 22-30 YIN CHONG STREET,
 NOS. 1-11, 2-4 KWONG YUNG STREET, KOWLOON.

煙廠街

YIN CHONG STREET
 28232

Ⓟ = PINK

COLOUR PINK HATCHED
 BACK AREA (148,013 S.M.)
 TO BE DEDICATED TO
 GOVERNMENT FOR ROAD WIDENING

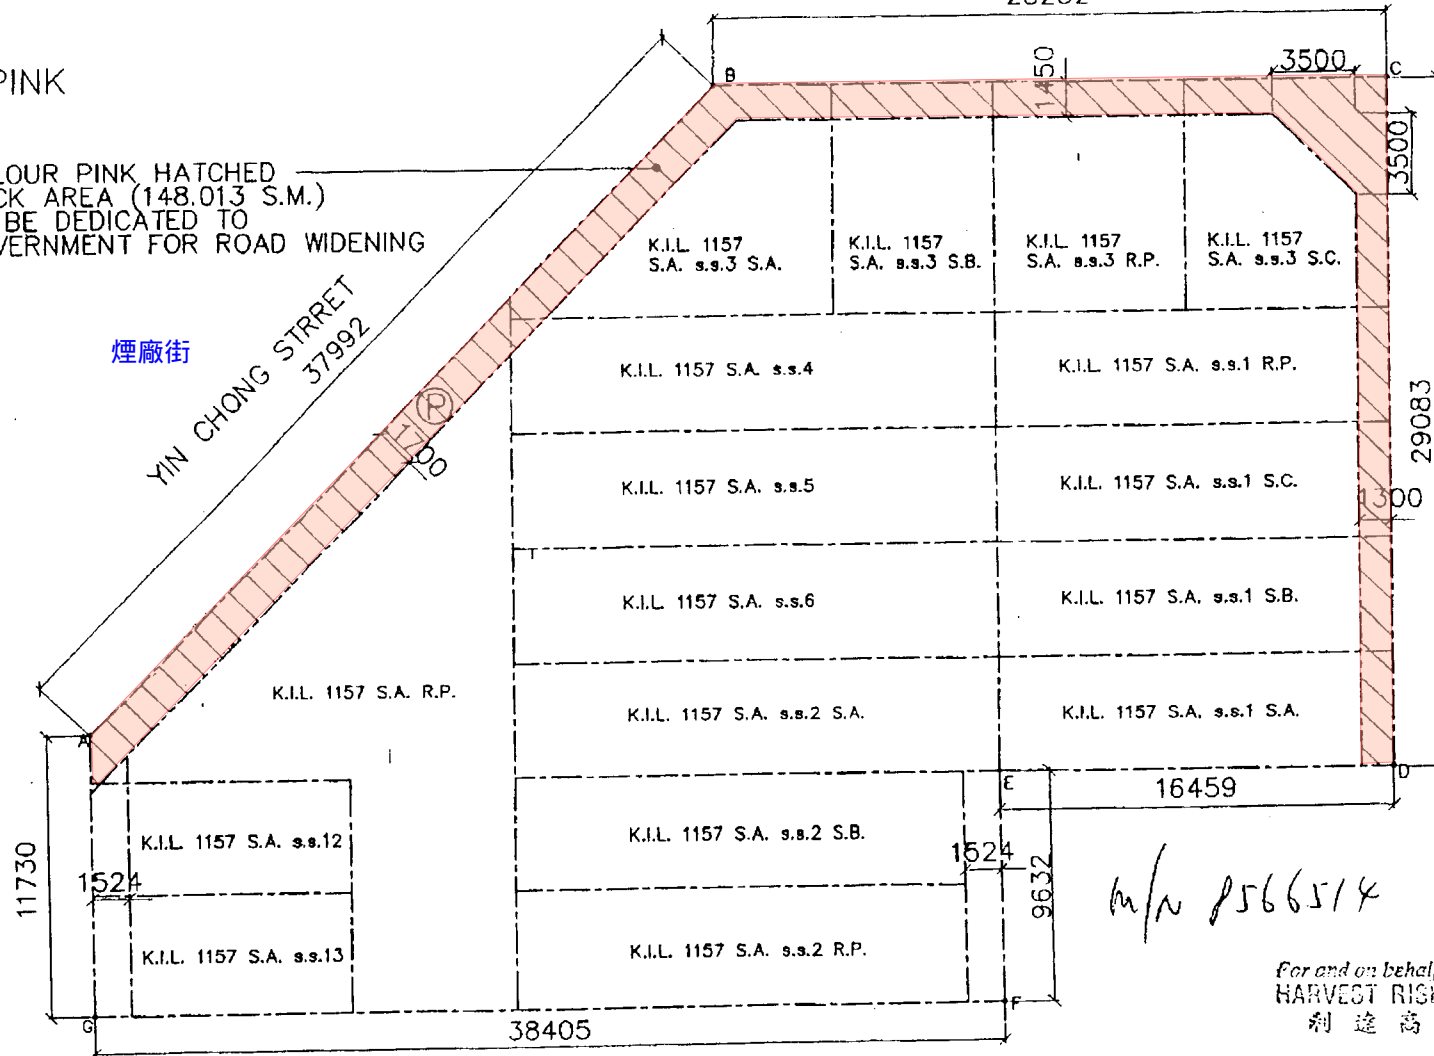

KWONG WA STREET

廣華街



m/n 2566514

DEDICATION PLAN 1 : 300

For and on behalf of
 HARVEST RISE DEVELOPMENT LIMITED
 利達高發展有限公司

[Signature]
 Authorised Signature

Paradise Square, 3 Kwong Wa Street, Kowloon
 百利達廣場, 廣華街3號