


ON K.I.L. 1157
 S.A. s.s.1 S.A., S.A. s.s.1 S.B., S.A. s.s.1 S.C., S.A. s.s.1 R.P.
 S.A. s.s.4, S.A. s.s.5, S.A. s.s.6, S.A. s.s.2 S.A., S.A. s.s.2 S.B.,
 S.A. s.s.2 R.P., S.A. s.s.12, S.A. s.s.13, S.A. R.P.
 S.A. s.s.3 S.A., S.A. s.s.3 S.B., S.A. s.s.3 R.P., S.A. s.s.3 S.C.
 AT NOS. 1C-1F KWONG WA STREET, NOS. 22-30 YIN CHONG STREET,
 NOS. 1-11, 2-4 KWONG YUNG STREET, KOWLOON.

Ⓟ = PINK

COLOUR PINK HATCHED
 BACK AREA (148,013 S.M.)
 TO BE DEDICATED TO
 GOVERNMENT FOR ROAD WIDENING

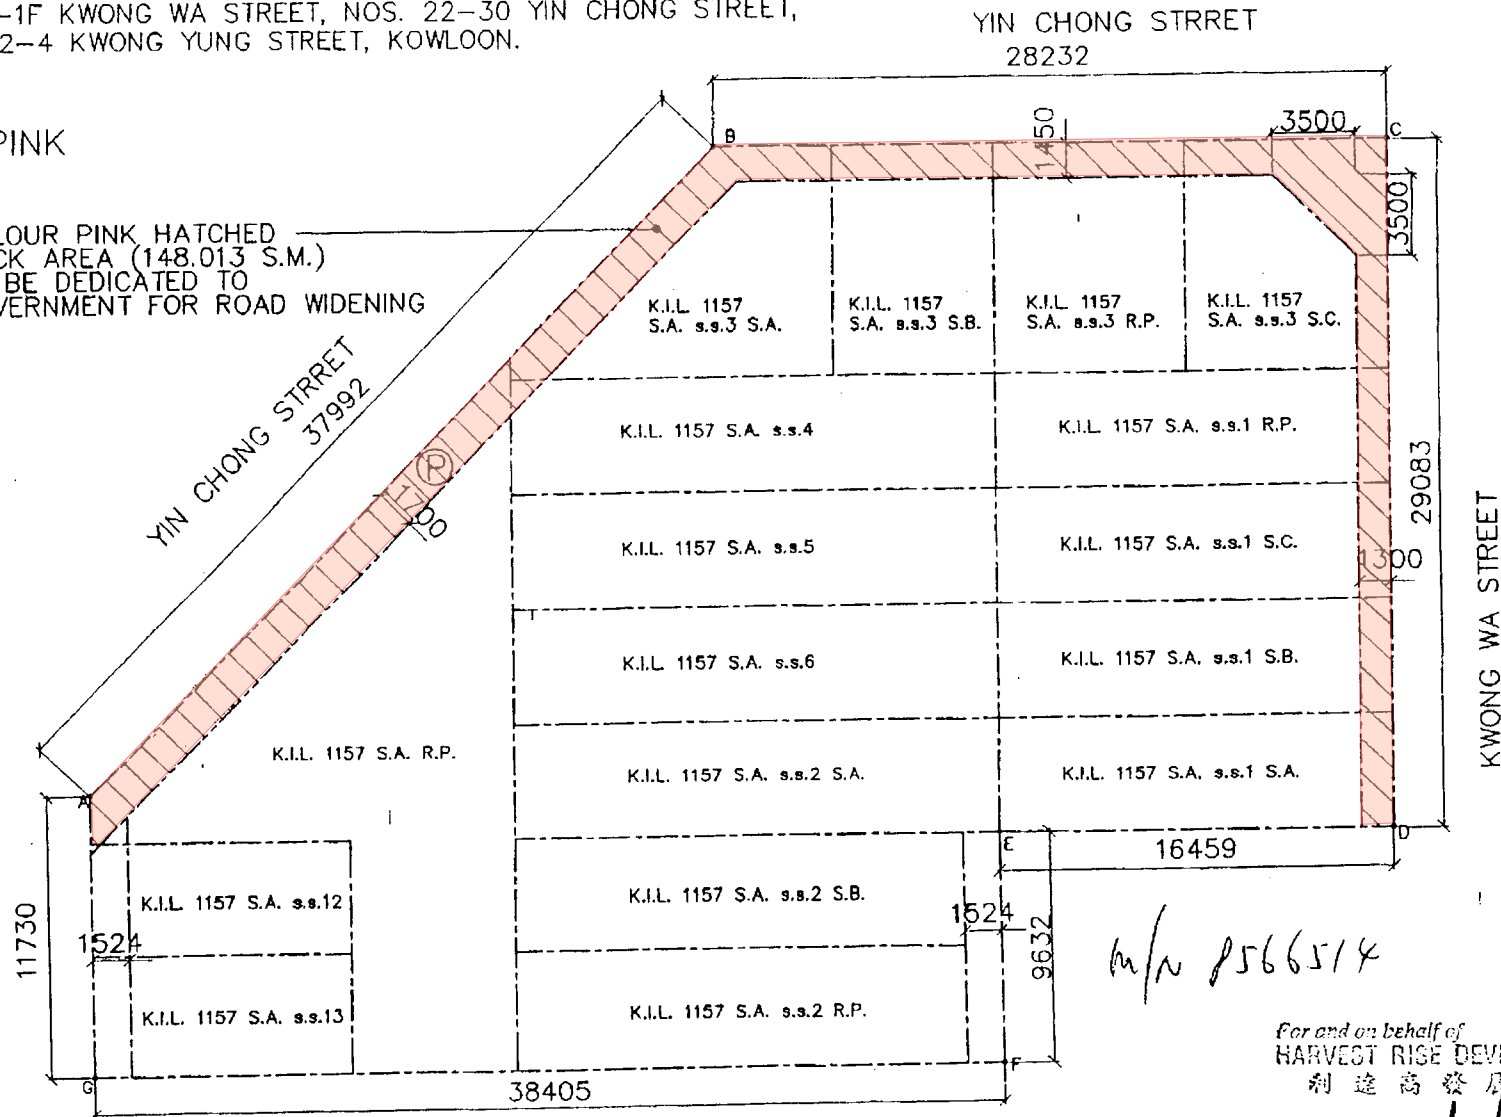

KWONG WA STREET



DEDICATION PLAN 1 : 300

For and on behalf of
 HARVEST RISE DEVELOPMENT LIMITED
 利達高發展有限公司

[Handwritten Signature]
 Authorised Signature