


M. 1068639

SUBDIVISION OFFICE  
NO. 24372/72

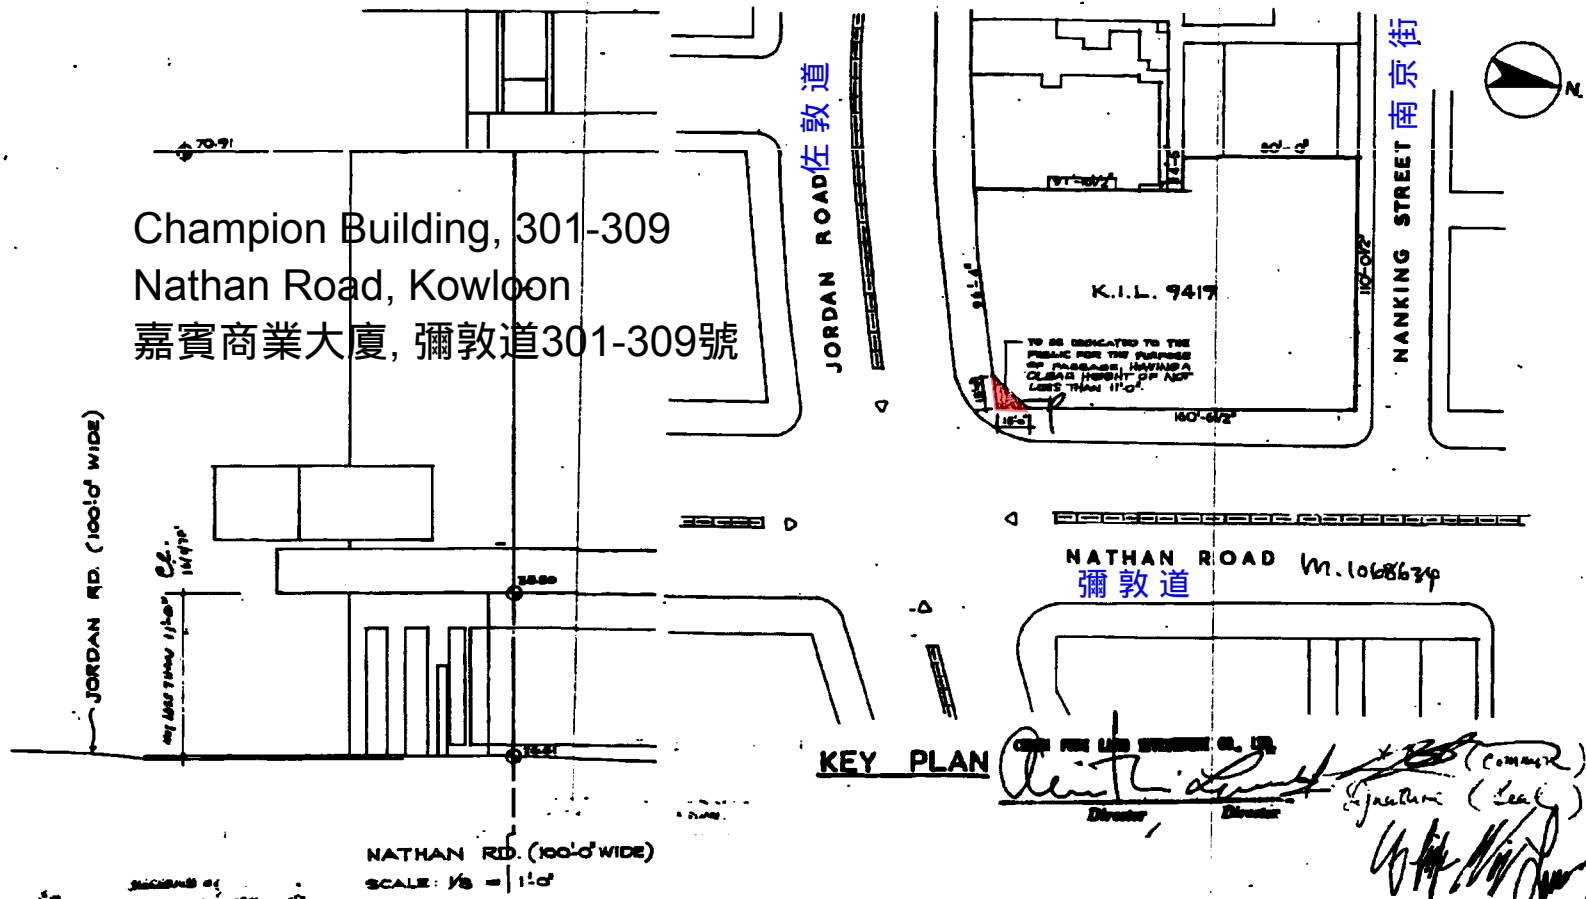

Champion Building, 301-309  
Nathan Road, Kowloon  
嘉賓商業大廈, 彌敦道301-309號

KEY PLAN

FOR THE LAND SURVEYOR G. L. S.  
*(Signature)* (COMMISSIONER)  
*(Signature)* (SEAL)  
Director Director

*(Signature)*  
John George STEAN  
Principal Government Building Surveyor

Dec 11 10 53 AM '73

PROJECT. HOTEL & COMMERCIAL PROJECT

NATHAN JORDAN ROAD & NANKIN ST.  
ON KIL 9419 & SUB SEC. 1, 2 & R.P. OF SEC. A  
115 KIL 9419

TITLE. PROPOSED CORNER SPLAY DEDICATION  
AT THE JUNCTION OF NATHAN ROAD AND JORDAN ROAD

ARCHITECT'S SIGNATURE

*(Signature)*  
WILLIAM WONG, R.A.  
AUTHORIZED ARCHITECT

THE PRINT AND ITS COPYRIGHT ARE THE PROPERTY  
OF THE ARCHITECTS AND SHALL REMAIN SO UNDER  
ALL CIRCUMSTANCES

WONG AND TUNG AND ASSOCIATES  
PLANNERS • ARCHITECTS • ENGINEERS • INTERIOR DESIGNERS

312 CENTRAL BUILDING • PEDDER STREET • HONG KONG  
DALLAS OFFICE: 2715 NORTH OLIVE ST. • DALLAS, TEXAS 75201 • U.S.A.  
ASSOCIATE OFFICES: GUAM • BANGKOK • TAPE • SINGAPORE • JAKARTA

CONTRACT

NUMBER

DATE

JOB No. 307

SCALE  
50 FT. TO 1 IN.

DATE  
18-10-73

DRAWN BY  
*(Signature)*

CHECKED BY

SHEET No.

SK-P-82

OF SHEETS