


- (sd.) Leung Kwok Kit
- (sd.) Leung Man Ching
- (sd.) Wong Pui Fong
- (sd.) Leung Man Yee by his lawful Attorney Leung Kwok Kit
- (sd.) Leung Man Tuen by her lawful Attorney Leung Kwok Kit
- (sd.) Leung Kwok Sui by his lawful Attorney Leung Kwok Kit

[Signature]
 R. T. Kennard
 Secretary, Buildings Ordinance Office

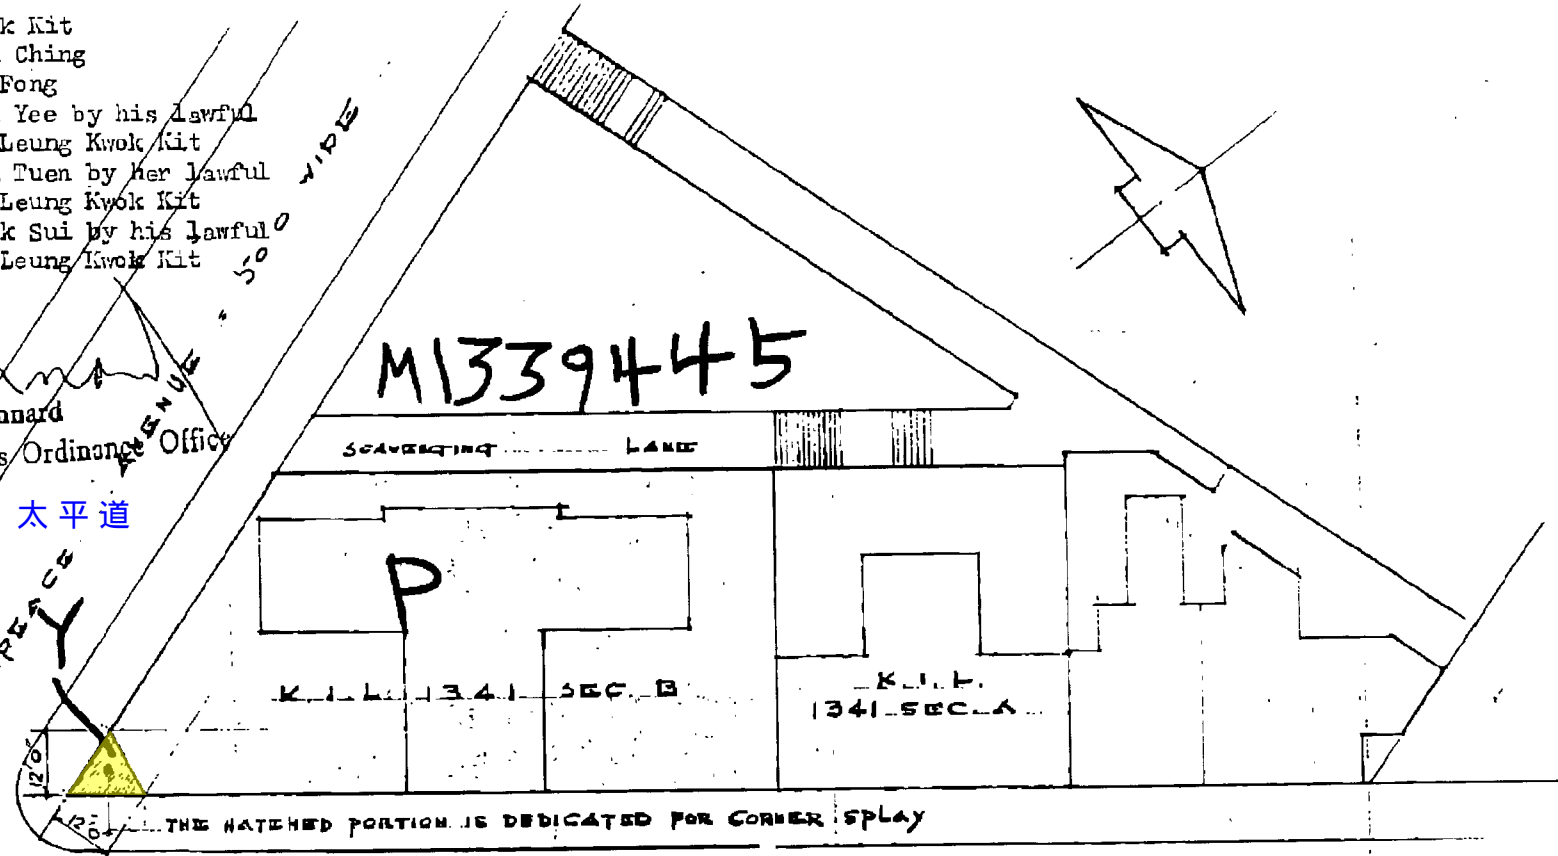


MAY 28 11 41 '76

窩打老道 WATERLOO ROAD = 100' 0" WIDE

BLOCK PLAN

Pine Manor, 61-63 Waterloo Road, Kowloon
 松亭閣, 窩打老道61-63號

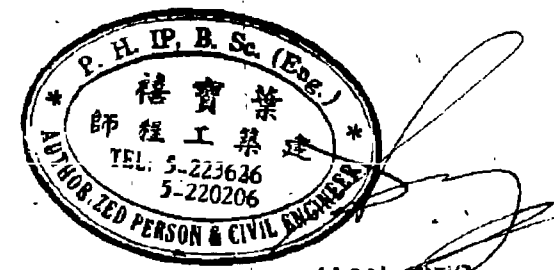

26 MAY 1976