


ADJOINING LOT

ADJOINING LOT

OXFORD ROAD 牛津道 12802 WIDE

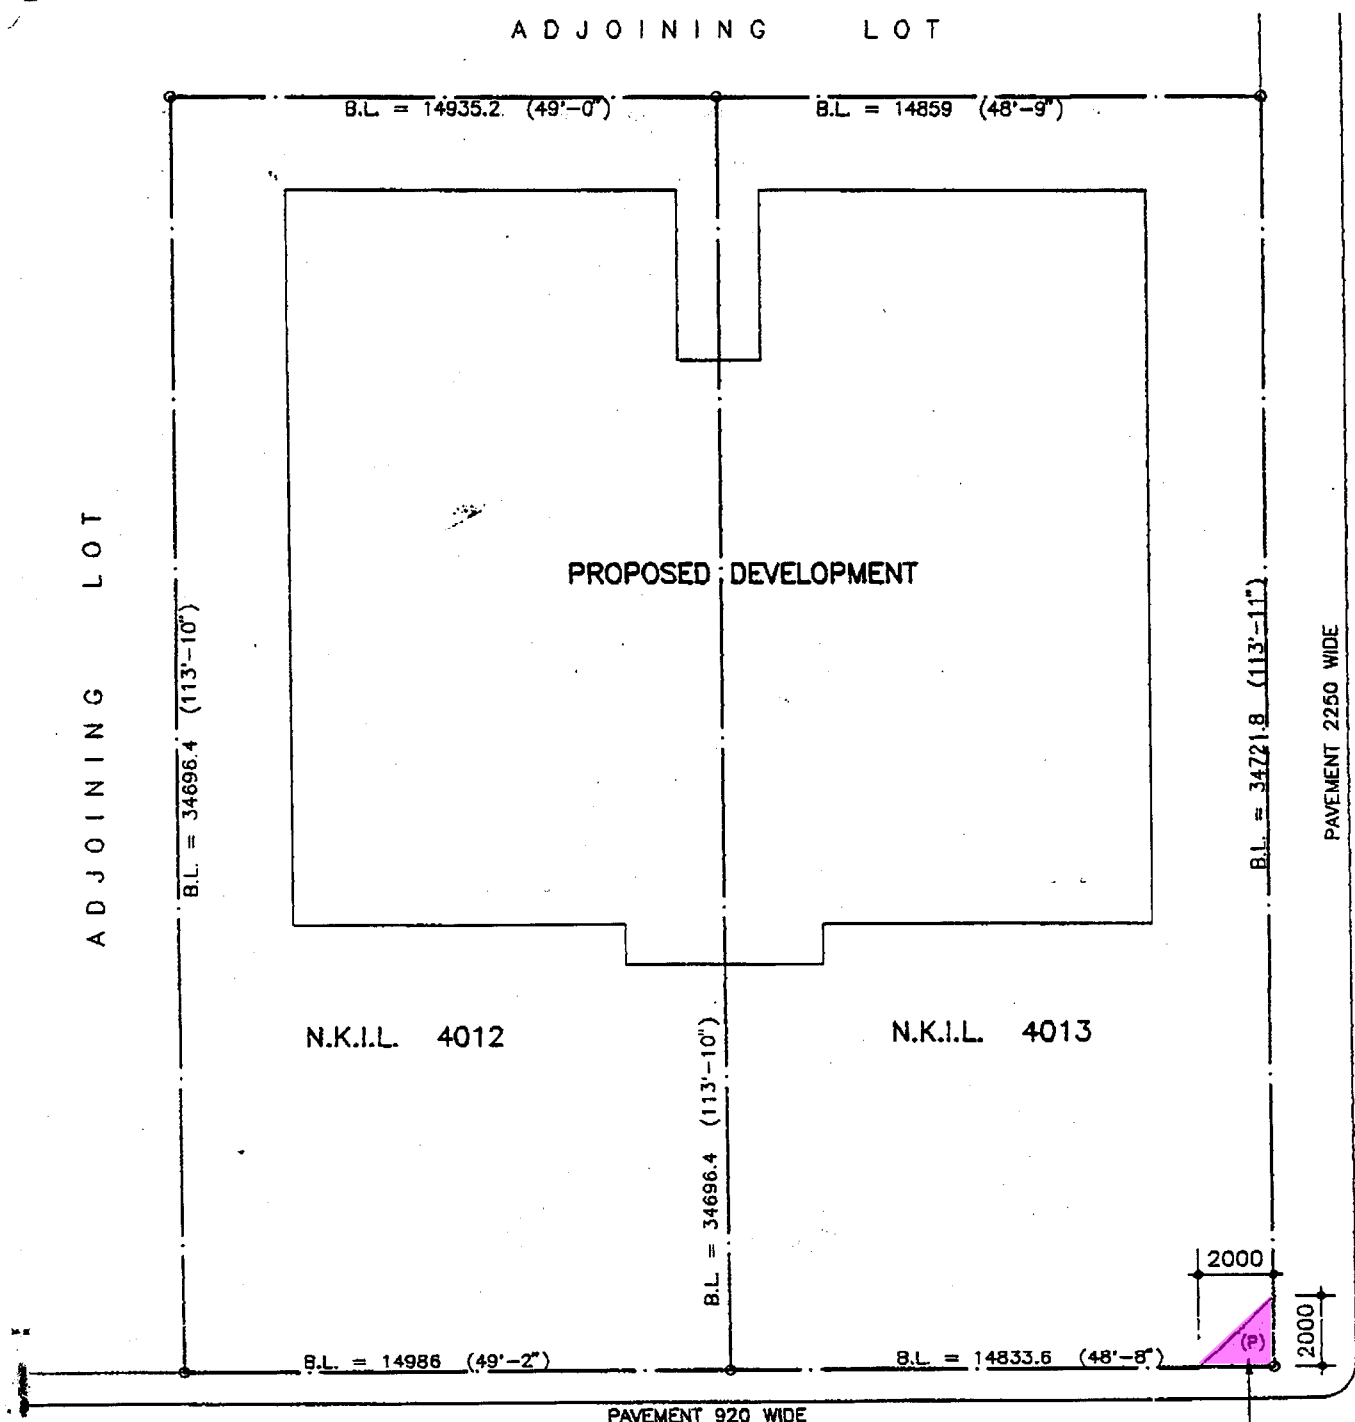

SELKIRK ROAD 7100 WIDE

西谷道

DEDICATED AREA (2.0sq.m.) FOR THE PURPOSE OF PASSAGE WITH A MIN. HEIGHT OF 2.3m

**SITE PLAN** SCALE = 1 : 200

(P) = PINK



P-1

M/N 7815721

KENNY M. H. SIU  
B.A. (A.S.), B.ARCH. (HKU)  
HKIA, IIBA, ARAIA,  
A.P. (LIST 1) ARCHITECT

Emperor Place, 7 Oxford Road,  
Kowloon  
帝文苑, 牛津道7號