


Marble Street  
馬寶道

Shu Kuk Street  
書局街

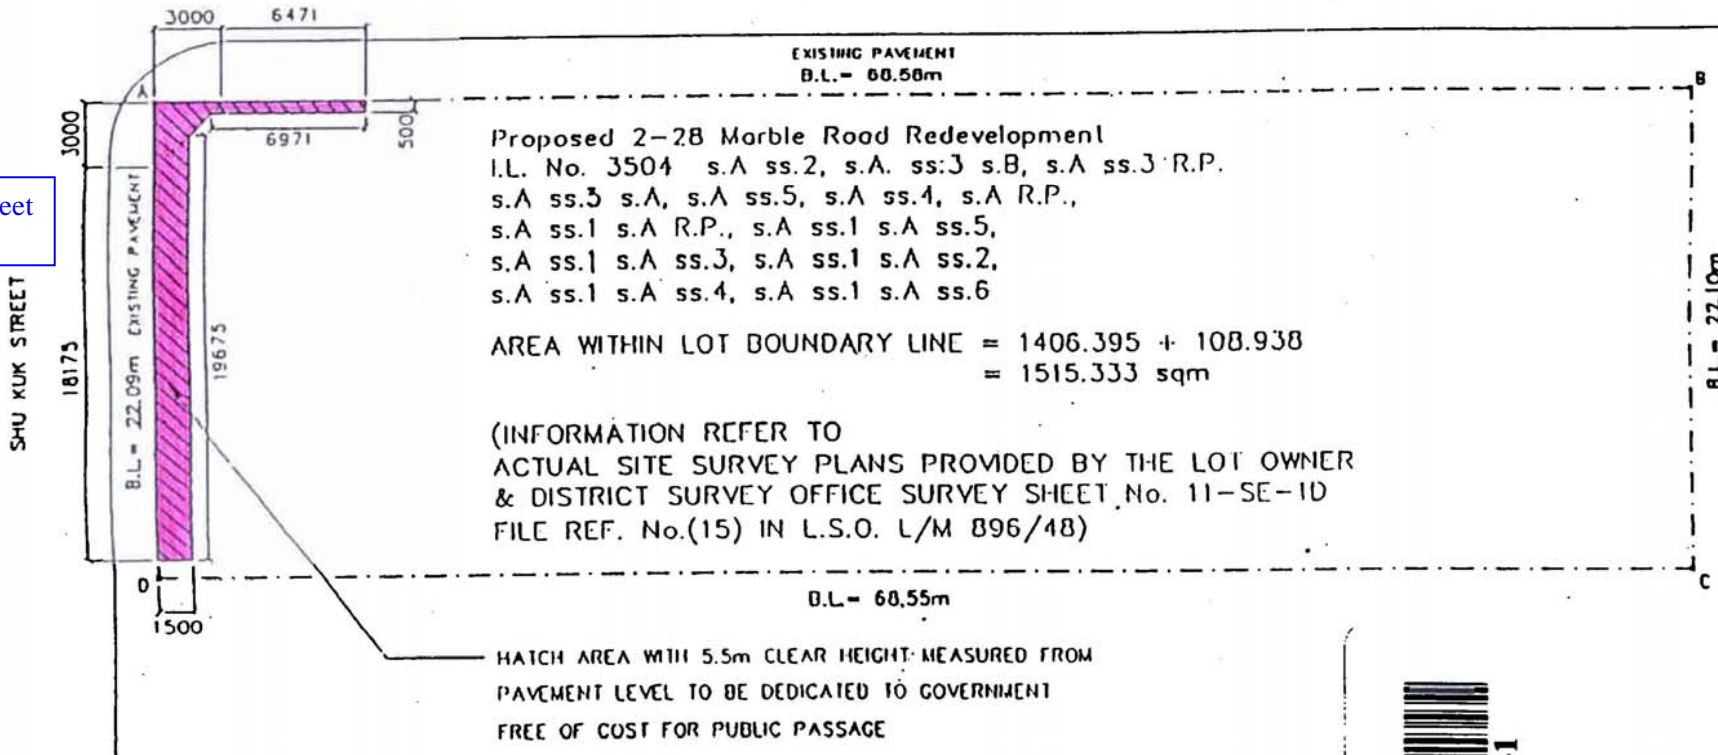

$$\begin{aligned} \text{DEDICATED AREA} &= 3000 \times 3000 \times 1/2 + (6471 + 6971) \times 500 \times 1/2 \\ &\quad + (18175 + 19675) \times 1500 \times 1/2 \\ &= 36.248\text{sqm} \end{aligned}$$



*[Signature]*  
DOUGLAS COLLINS  
Authorized Person (List 1)



P&T Architects  
and Engineers Ltd  
25/F OTB Building  
160 Gloucester road HK  
Telephone: 5756575  
Fax: 852-5-8913831

PLAN INDICATING AREA  
TO BE DEDICATED  
TO GOVERNMENT  
FOR PUBLIC PASSAGE

SCALE 1:300	DRAWING No. DP-1
DATE JAN. 95	REV. A
JOB NO 2803	

M/N UB 6683610

2-28 Marble Road, Hong Kong 香港馬寶道 2-28 號 華滙中心