


I.L. 3540 SECTIONS B & C

AT No. 26-28B SHU KUK STREET, H.K.

26 - 28 Shu Kuk Street, Hong Kong - Odeon Building
香港書局街 26 至 28 號，國賓大廈

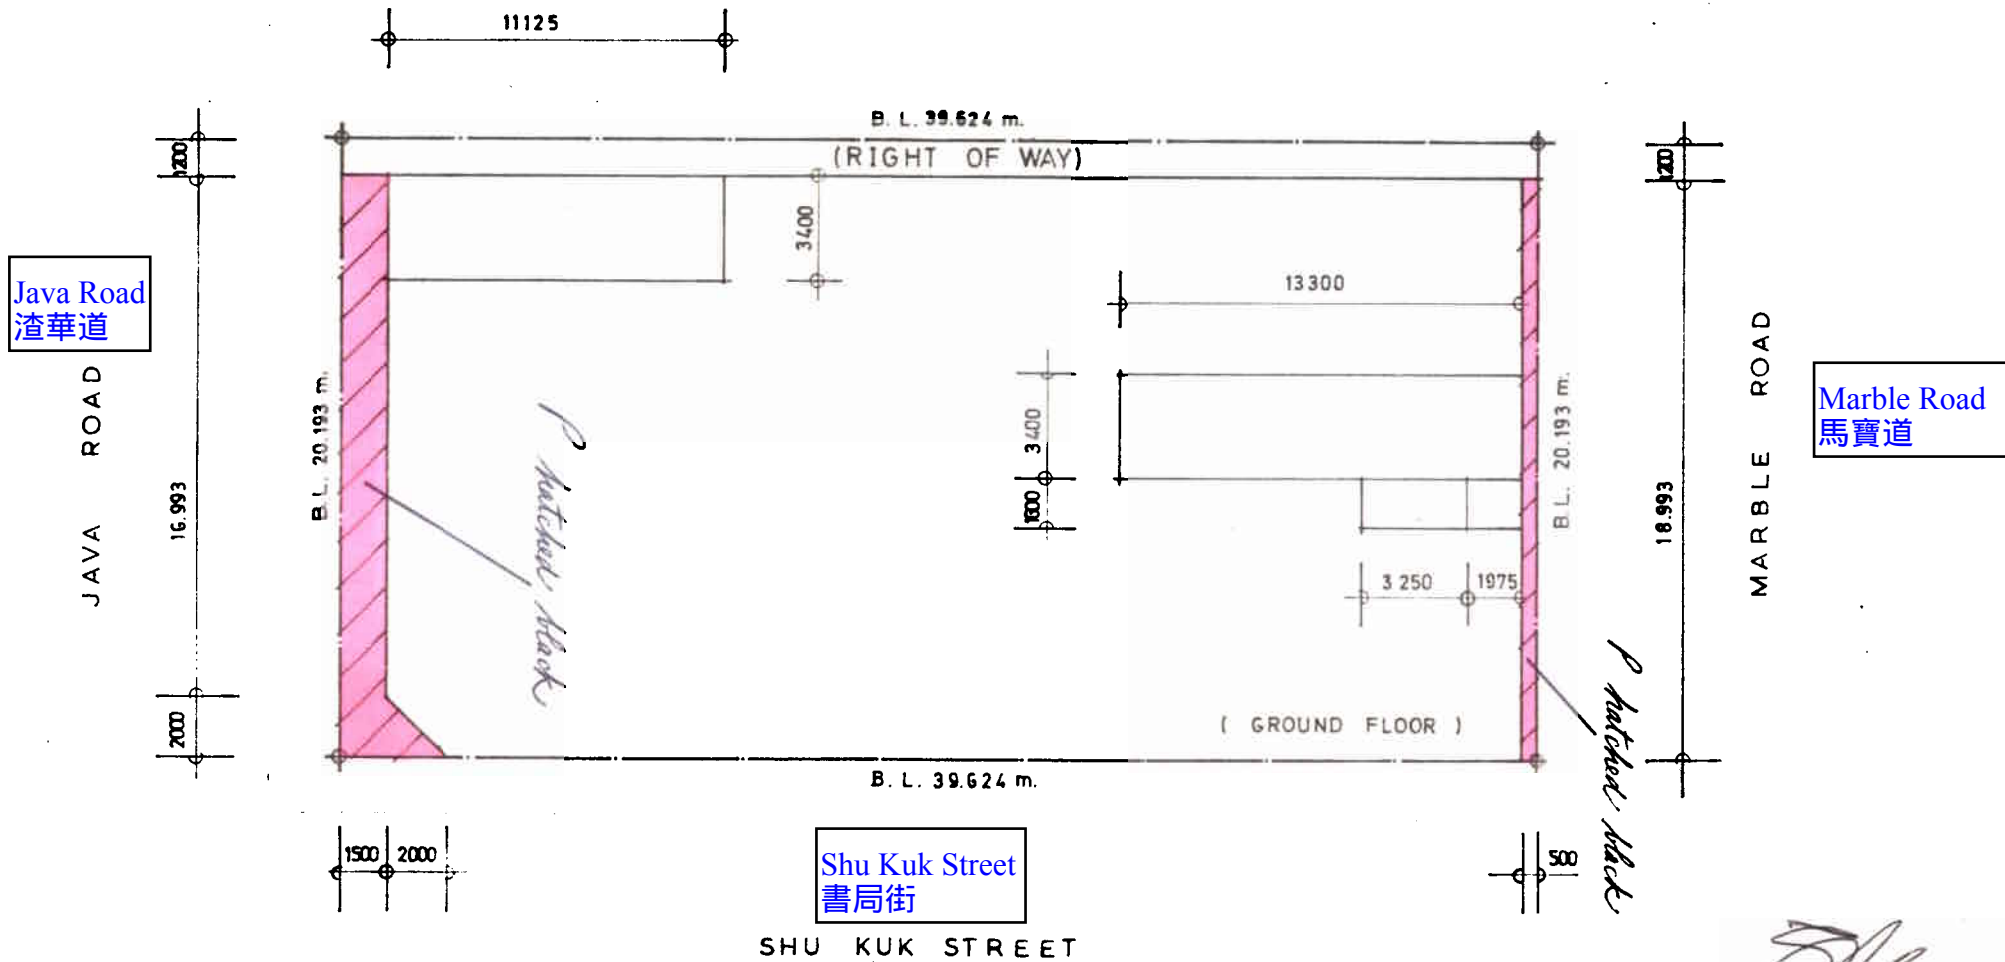

* AREA (ON GROUND FLOOR ONLY) COLOURED PINK AND HATCHED BLACK
TO BE DEDICATED TO PUBLIC. = 39986 M²

Don Pan
DON PAN & ASSOCIATES
ARCHITECTS & ENGINEERS

GROUND FLOOR PLAN

(1 : 250)