

Director of Joint General Manager

For and on behalf of
TANJUN INTERNATIONAL (ASIA) LIMITED


(DARWIN CHEN)
Director of
Buildings
and Lands

Darwin Chen

129-137 Des Voeux Road West & 107-118 Connaught Road West,
Hong Kong
香港德輔道西 129 至 137 號 及 干諾道西 107 至 118 號

Connaught Road West
干諾道西

CONNAUGHT ROAD WEST

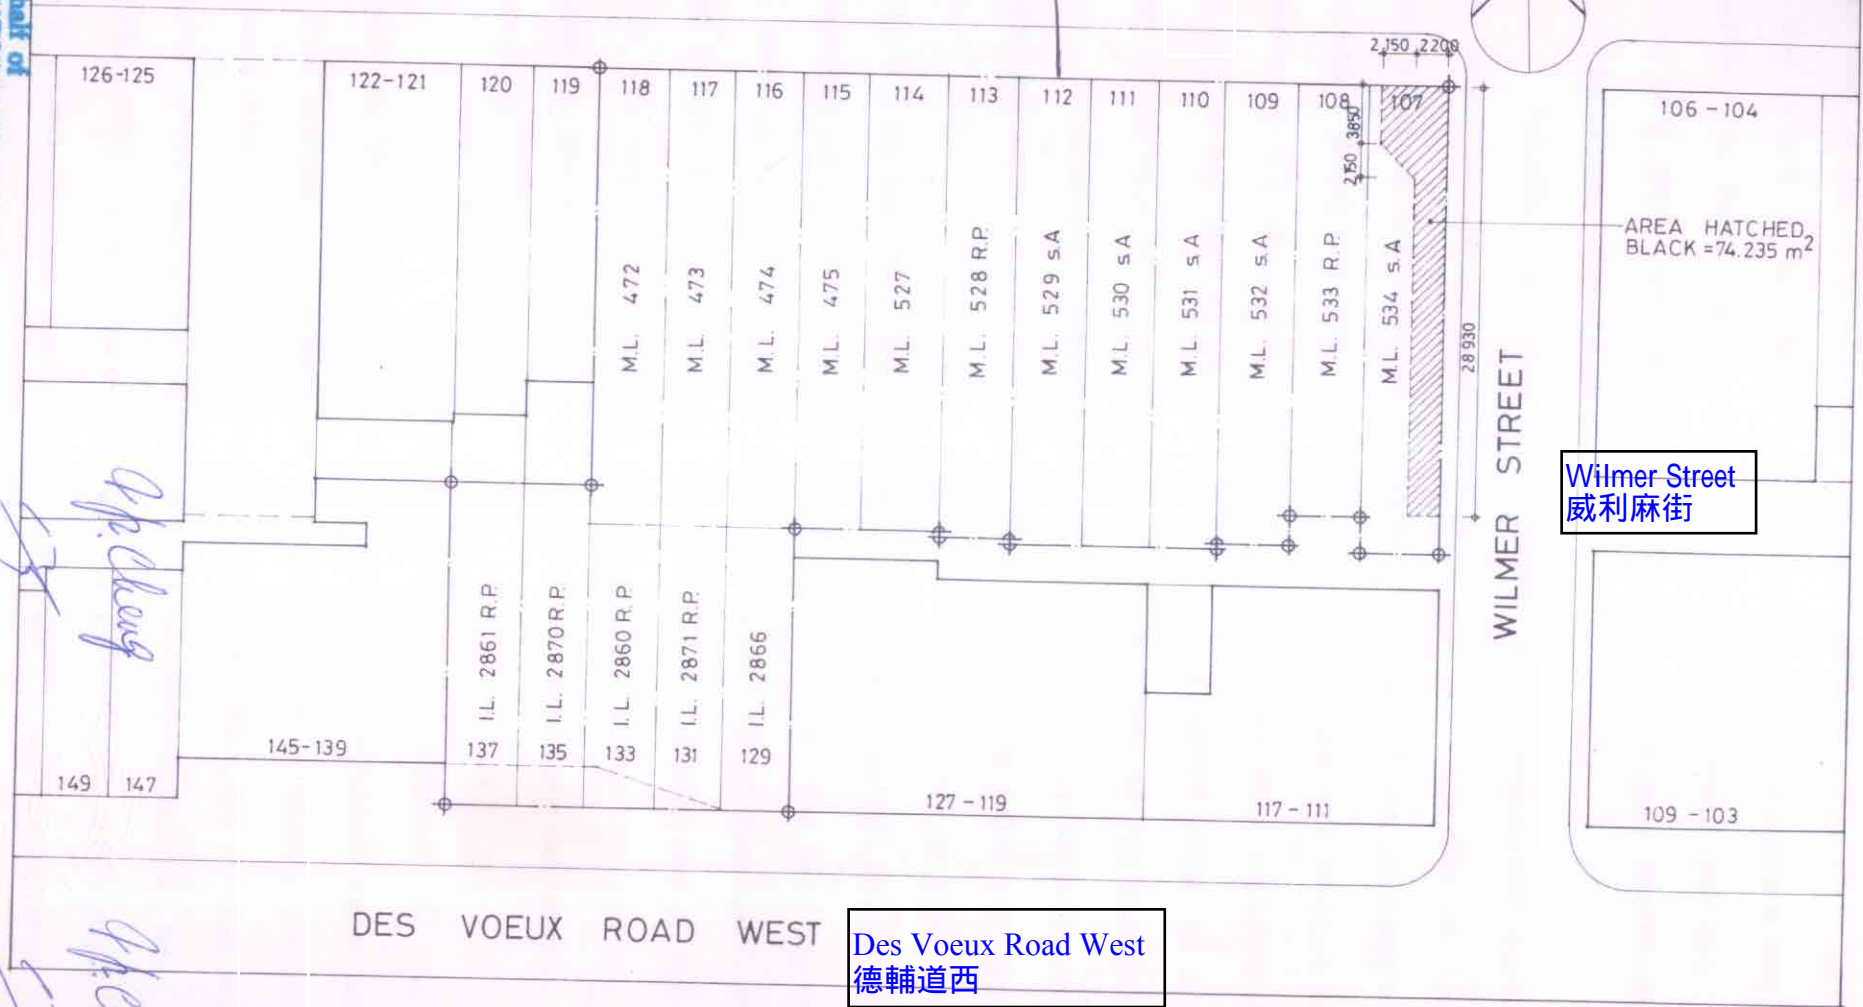

Wilmer Street
威利麻街

Des Voeux Road West
德輔道西

AREA HATCHED BLACK = 74.235 m² TO BE DEDICATED TO
GOVERNMENT FOR PUBLIC PASSAGE (IN ACCORDANCE WITH
BLD APPROVED PLAN DRG. NO. 2-05 REF. BLD(B) 2/7156/90/MTU)

SCALE 1:500

Kwan Wai Hung
KWAN WAI HUNG
B.A., A.S.I.B. ARCH., H.K.I.A., R.I.B.A.,
AUTHORIZED PERSON - ARCHITECT

181