


K.I.L. 9274 R.P.
RECEIVED BY

2002 APR 29 P 3 29

D.A.D. SERVICE APARTMENT

157 Prince Edward Road West, Kowloon

別樹華軒，太子道西157 號

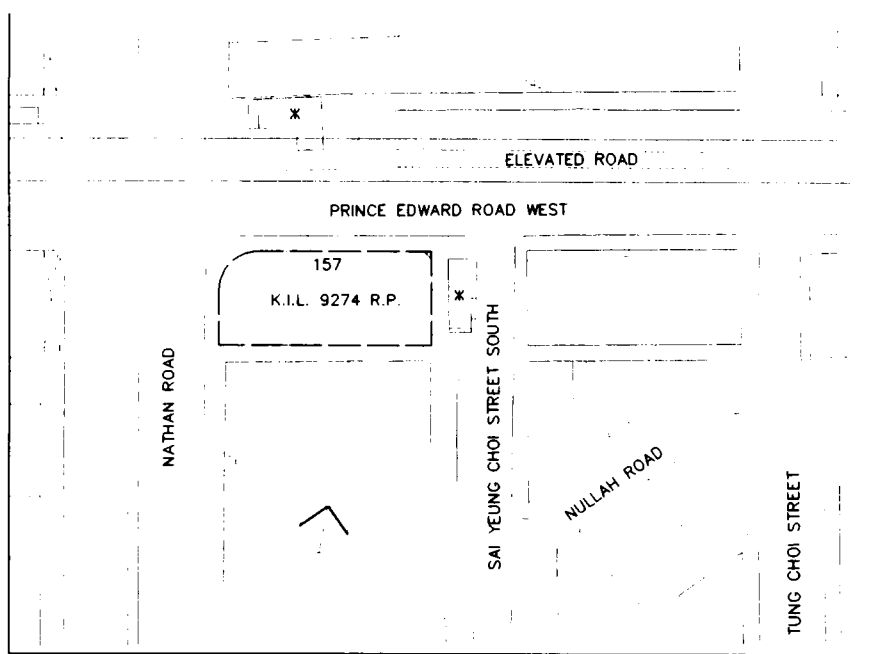

BLOCK PLAN (SCALE 1:1000)

Prince Edward Road West
太子道西

(P) = 1.125m²

PRINCE EDWARD ROAD WEST (30.5m WIDE)
MEAN LEV. = 5.475m

CORNER SPPLAY TO BE
DEDICATED TO THE PUBLIC
FOR THE PURPOSES OF PASSAGE
AREA = 1.5m x 1.5m x 1/2
= 1.125m²
(WITH 3.5m HEADROOM ABOVE GROUND)

NATHAN ROAD (31.5m WIDE)
MEAN LEVEL = 5.45

B.L. 11.552 m
(ARC LENGTH)

B.L. = 32.248m

B.L. 17.526 m

SAI YEUNG CHOI STREET SOUTH (18.5m WIDE)
MEAN LEVEL = 5.58

Sai Yeung Choi Street South
西洋菜南街

Nathan Road
彌敦道

B.L. = 39.624m
SERVICE LANE (3.05 m W.)

SCALE 1:200

JOHNNY C.Y. LEE
FOR HKS & PARTNERS - ARCHITECT

<p>PROPOSED SERVICE APARTMENT REDEVELOPMENT ON K.I.L. 9274 R.P. AT NO. 157 PRINCE EDWARD ROAD WEST, KOWLOON</p>		<p>Project No. KNT9312</p>	<p>HKS & PARTNERS ARCHITECTS INCORPORATED & DEVELOPMENT CONSULTANTS LIMITED</p>
<p>Drawing Title: BLOCK PLAN</p>		<p>AS SHOWN</p>	<p>8.01.02</p>
<p>DATE: 22.04.02</p>	<p>COLOUR ADDED</p>	<p>ERL CYS PSN</p>	<p>Approved for Dispatch/Construction By: _____ Date: _____</p>
<p>REVISIONS:</p>		<p>AS SHOWN</p>	<p>Approved By: _____ Date: _____</p>
<p>Scale: 1:200</p>		<p>BP-1</p>	<p>C The content of this drawing is the property of HKS & Partners Architects Incorporated. It is to be used only for the project and site mentioned herein. No part of this drawing is to be reproduced or transmitted in any form or by any means, electronic, mechanical, photocopying, recording, or by any information storage and retrieval system, without the prior written permission of HKS & Partners Architects Incorporated.</p>