


1500mm WIDE COVERED AREAS DEDICATED FOR PUBLIC PASSAGE AT GROUND LEVEL UNDER ARCHITECTURAL EAVES

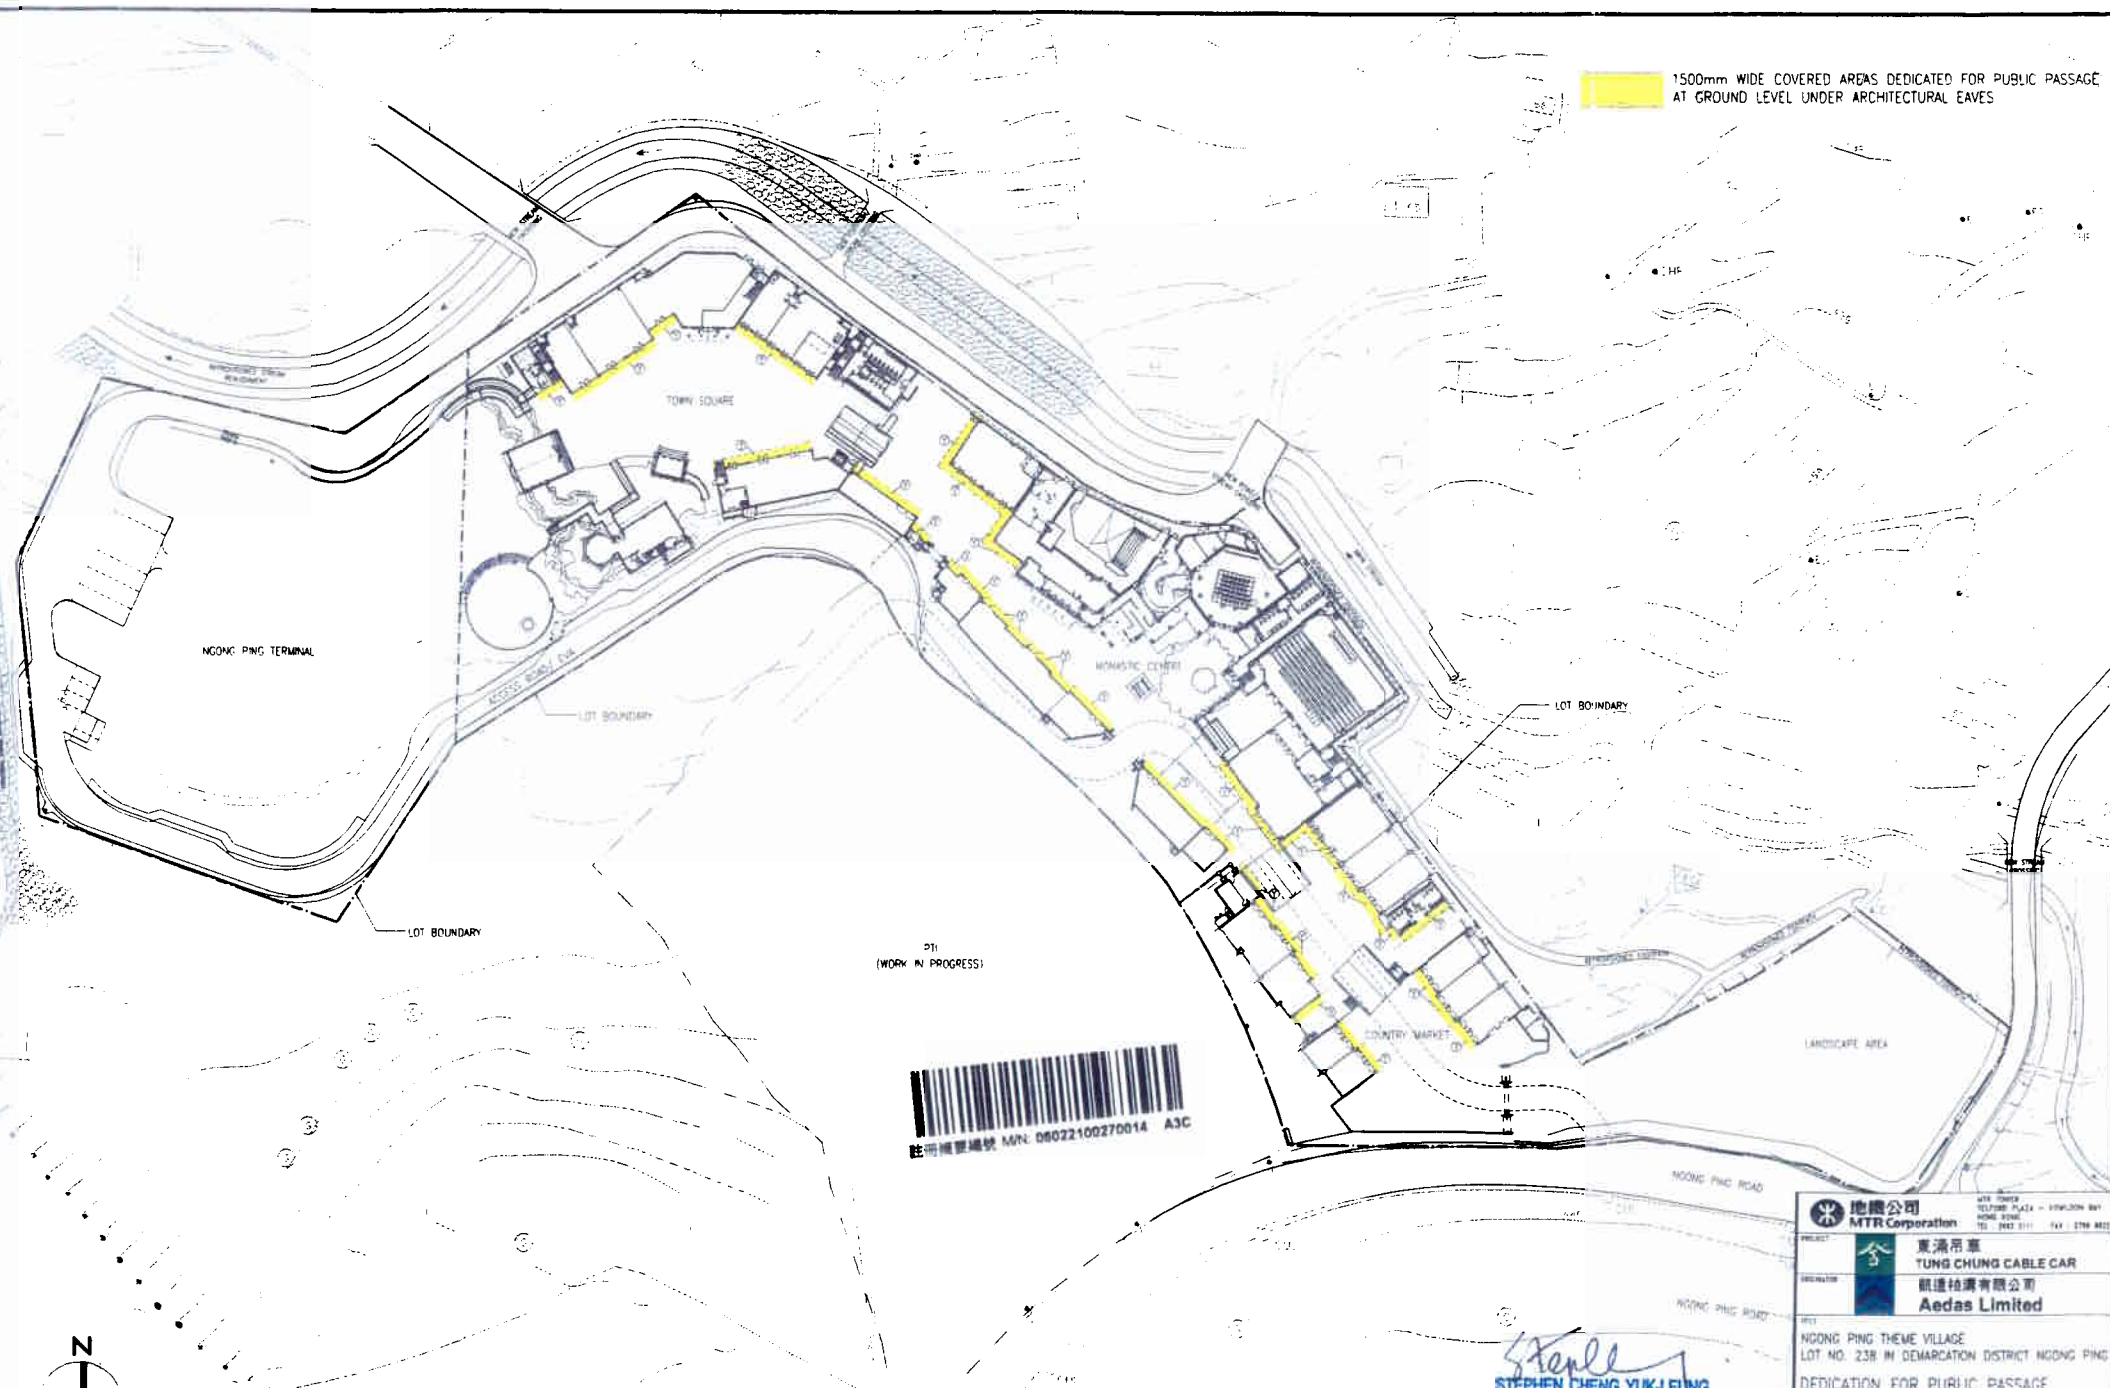

*Stephen Cheng*  
**STEPHEN CHENG YUK-LEUNG**  
 AUTHORIZED PERSON - ARCHITECT  
 For and on behalf of  
**Aedas Limited**

<b>地鐵公司</b> <b>MTR Corporation</b>		<small>4/F HONG KONG TELECOM PLAZA - HONGKONG BAY        HONG KONG        TEL: 3422 1111 FAX: 2736 8822</small>	
<b>東涌纜車</b> <b>TUNG CHUNG CABLE CAR</b>		<b>凱達柏漢有限公司</b> <b>Aedas Limited</b>	
<b>P11</b> NGONG PING THEME VILLAGE LOT NO. 23B IN DEMARCATON DISTRICT NGONG PING DEDICATION FOR PUBLIC PASSAGE			
NO SUBMISSION			
DATE	H.T.S.	CAR NO.	APPROVAL NO.
29 NOV 20		02 0047	
DRWEN	JAN	REVISIONS	CC
ISSUES	CC	APPROVED	YVLE
			8/17/2011

MTRCL Tung Chung Cable car project.  
 Ngong Ping Theme village, Lantau Island

港鐵東涌纜車計劃,大嶼山昂坪市集