


Plan for the dedication of N.K.I.L. 1121 s.D, R.P.

4/N 7050/60

Campion Court, 20 Cheung Wah Street, Kowloon  
金華閣, 昌華街20號

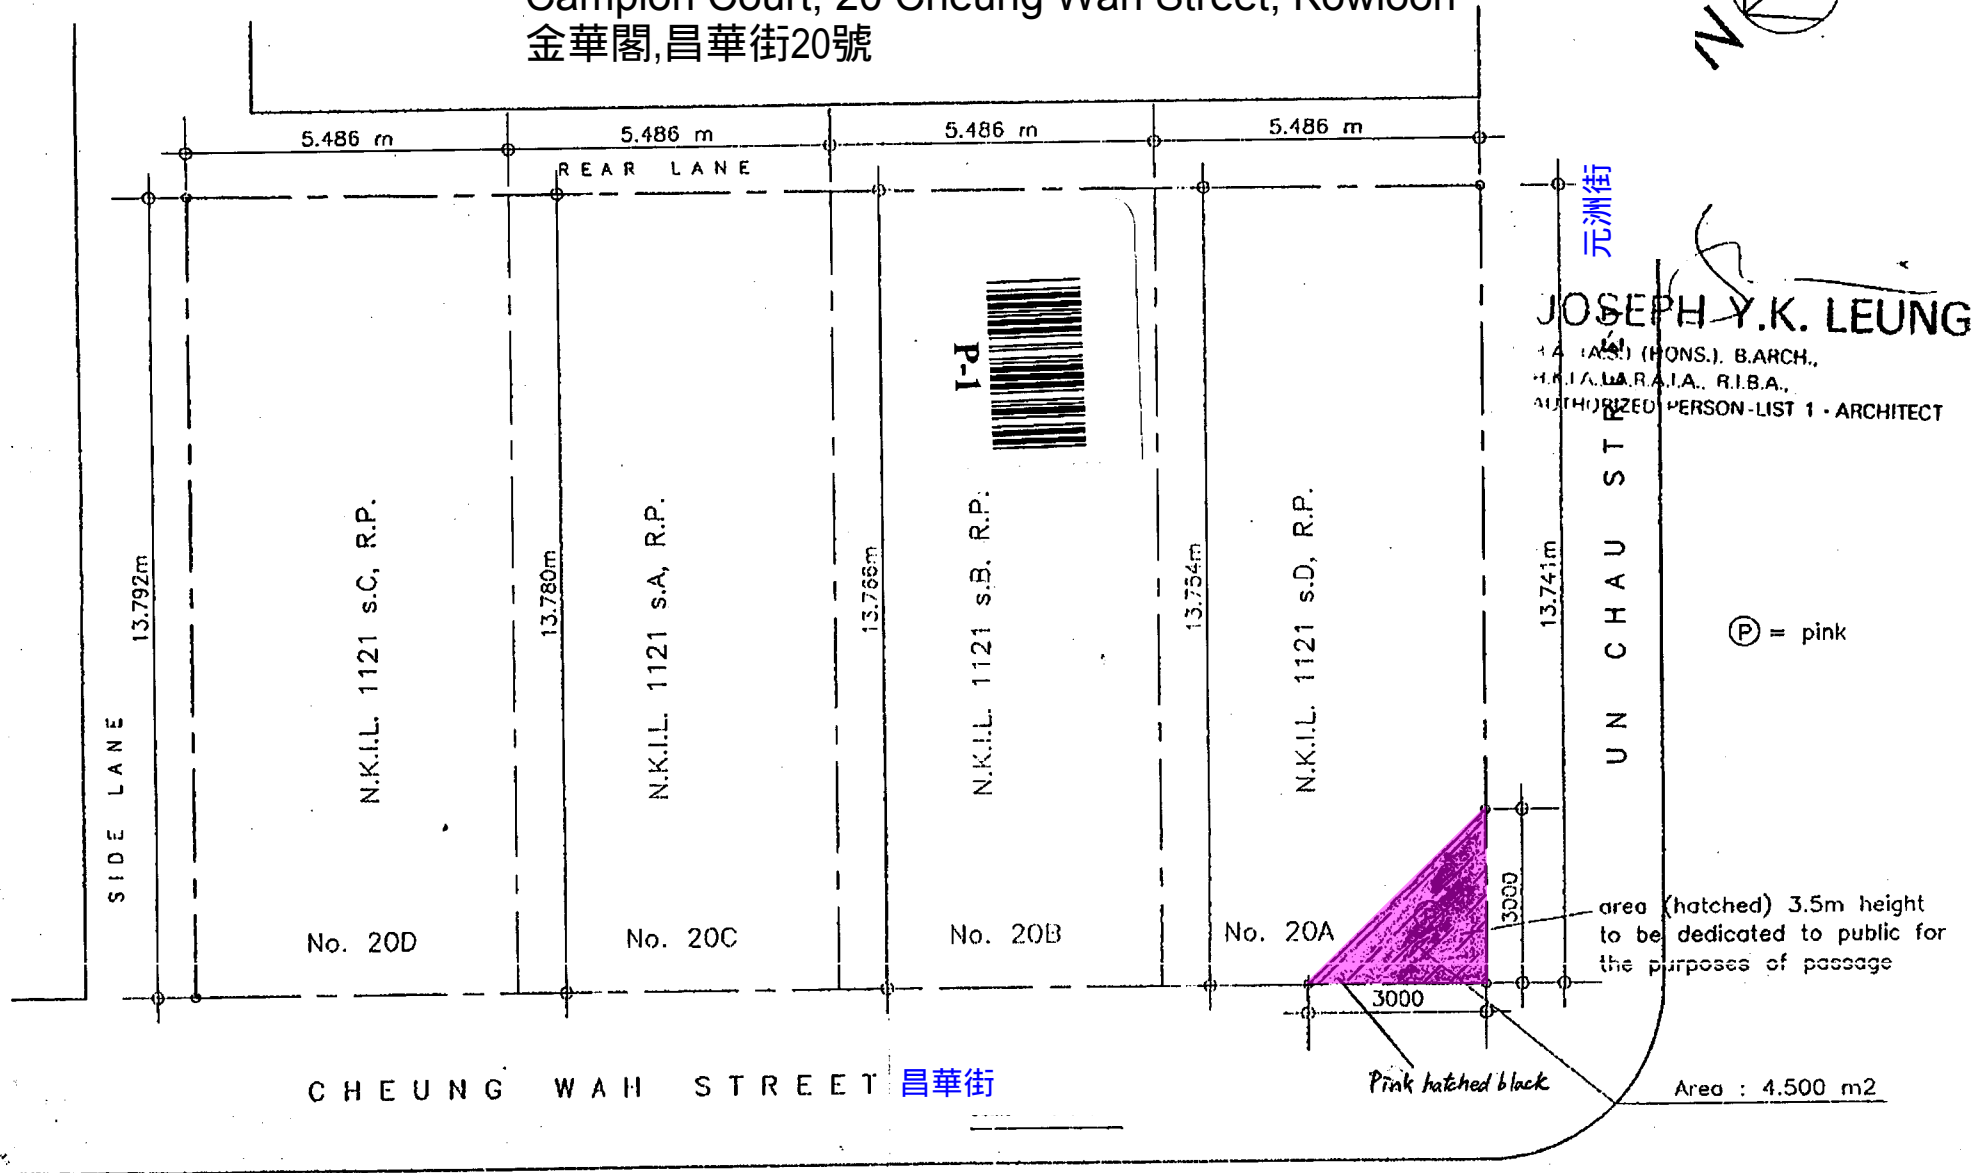

JOSEPH Y.K. LEUNG  
14 (A.S.) (HONS.) B.ARCH.,  
14 (A.S.) R.A.I.A. R.I.B.A.,  
AUTHORIZED PERSON - LIST 1 - ARCHITECT

Ⓟ = pink

area (hatched) 3.5m height  
to be dedicated to public for  
the purposes of passage

Pink hatched block

Area : 4.500 m<sup>2</sup>